


F.A.P. NO.	SECTION	COUNTY	TOTAL SHEETS	SHEET NO.
609	***	ST. CLAIR	46	41
STA. 136+00.00		TO STA. 136+50.00		
FED. ROAD DIST. NO.	ILLINOIS	FED. AID PROJECT		

SEC. 76-3BR
CONTRACT NO. 76268

BY	DATE

ORIGINAL SURVEY	DATE

FILE NAME = SFILES
PLOT SCALE = 8ptscalls DRV = #PLOTTERS
PLOT DATE = 8/11/05
PLOTTER OPERATOR = BUSSE

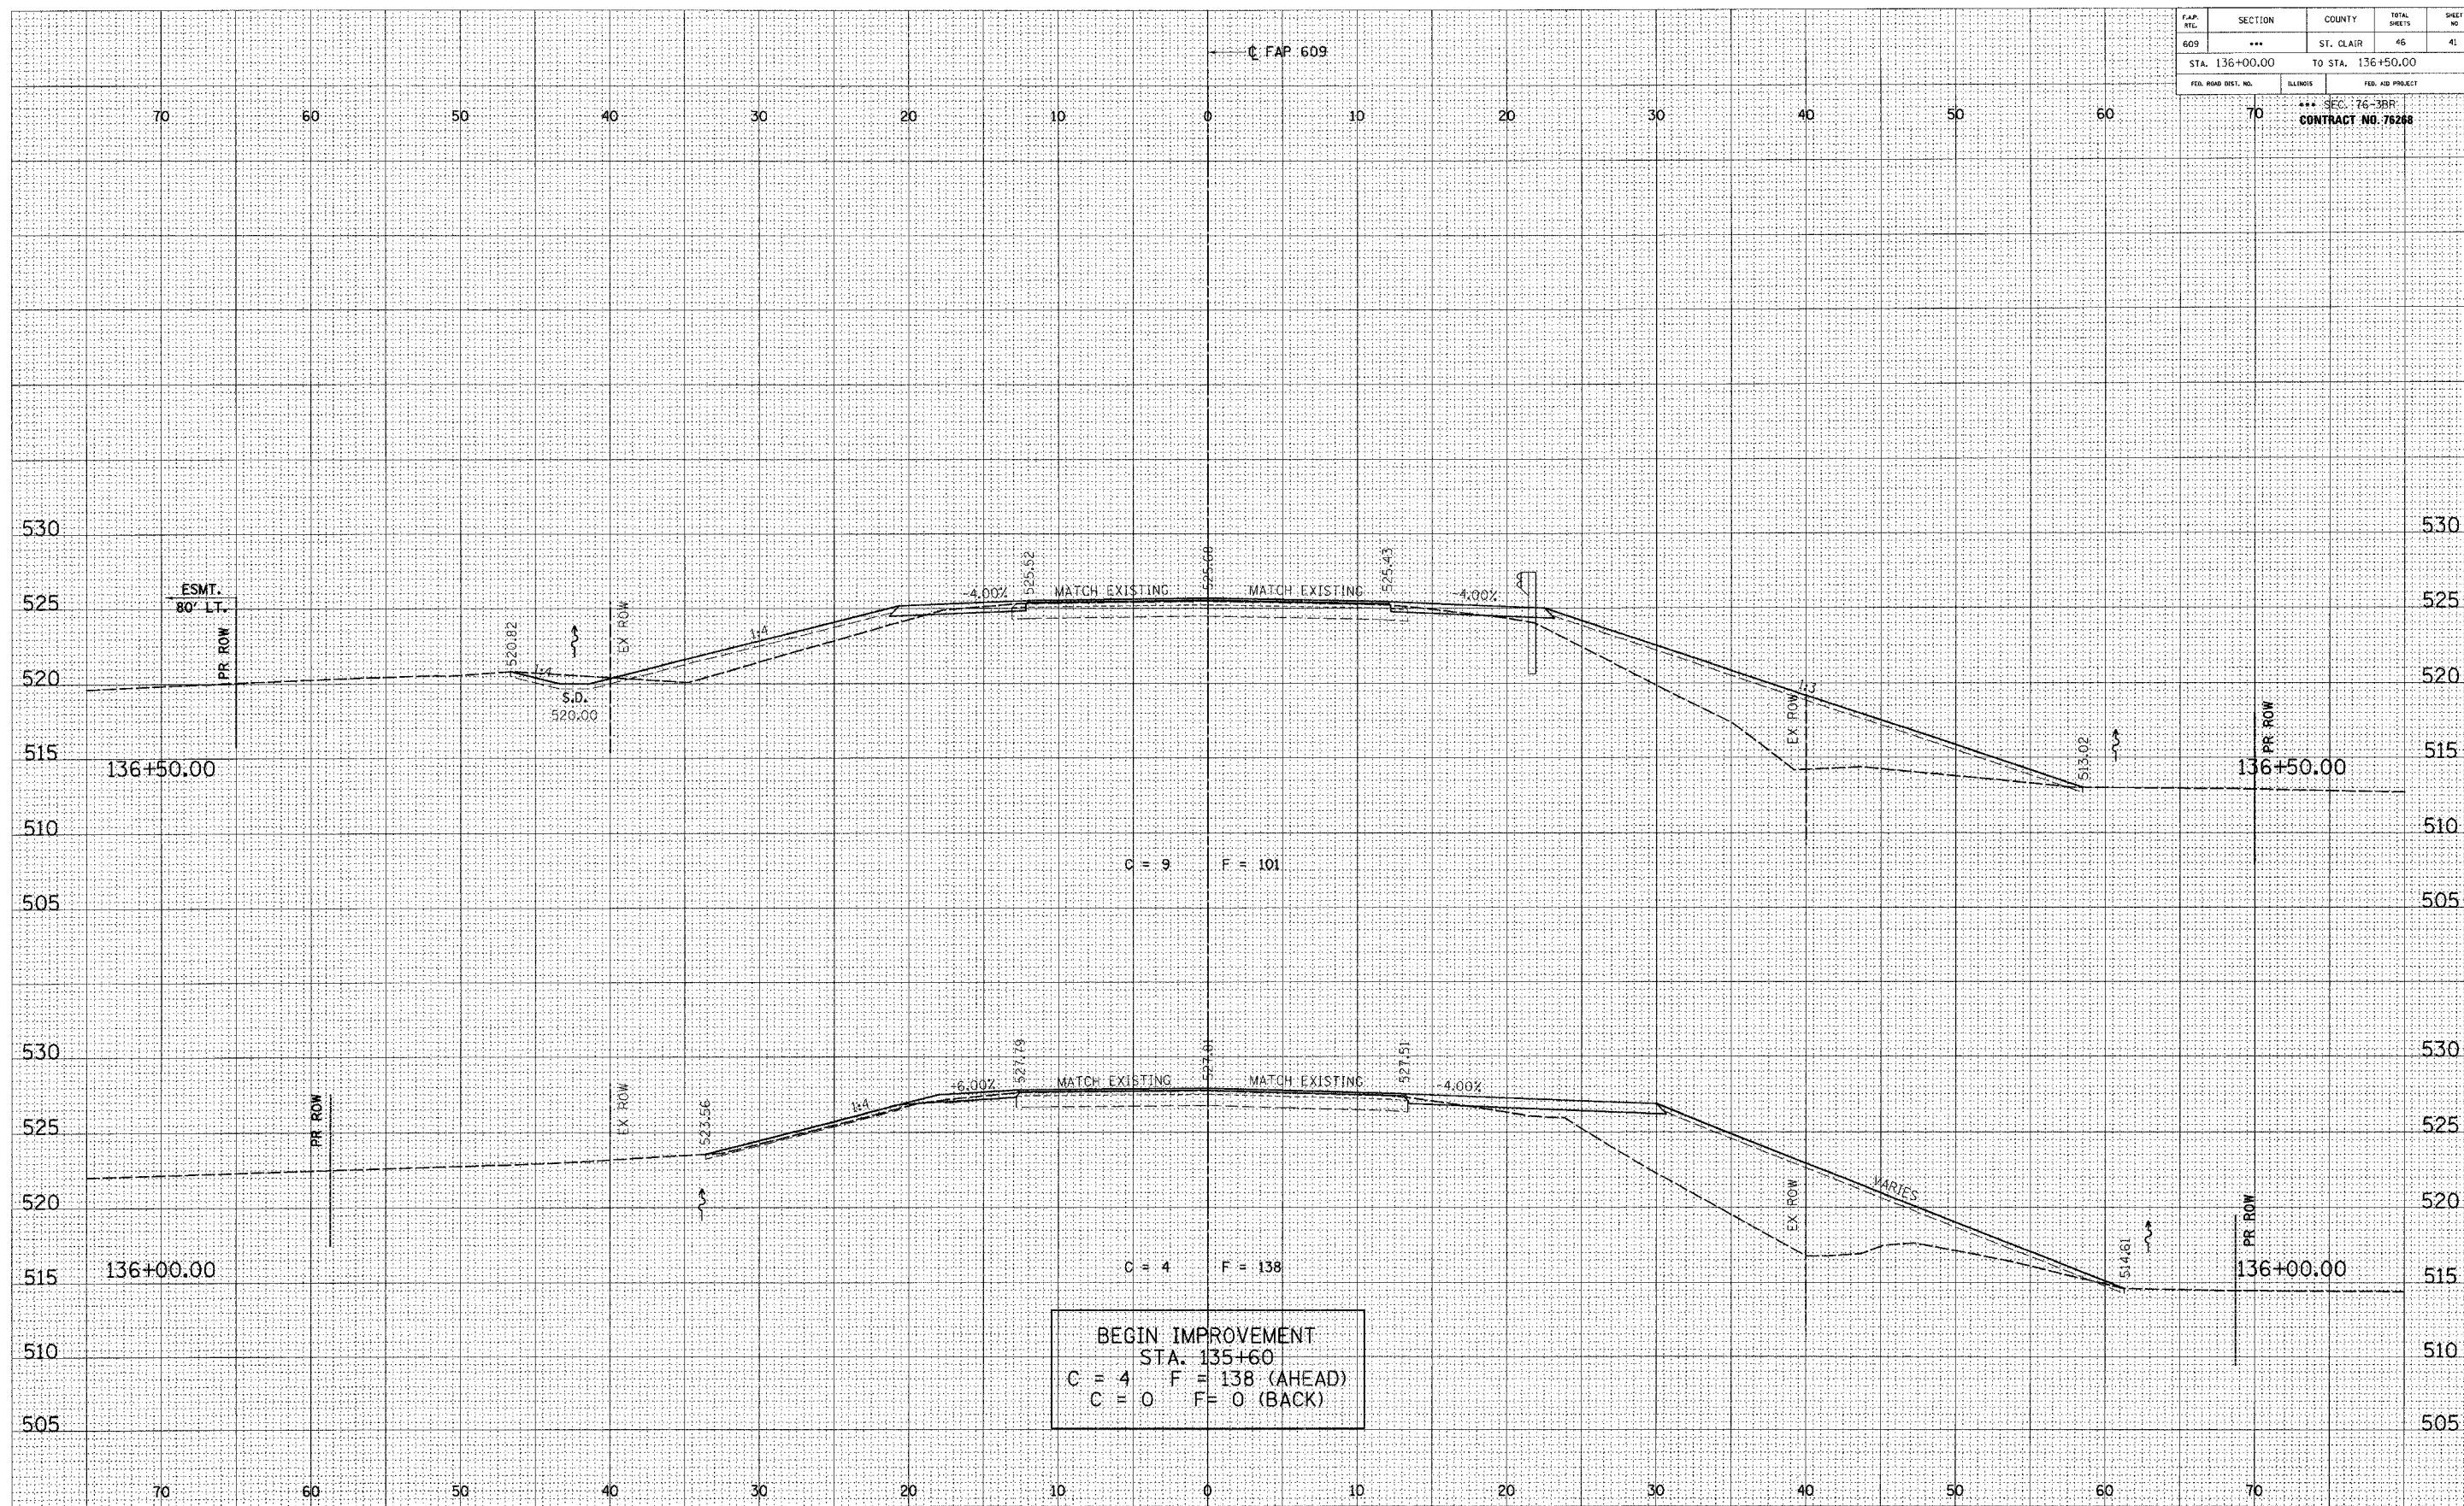

REVISIONS	DATE	BY



COMPUTER FILE NO.
XSSH63BR 2
PROJECT: 02076
4/19/05 - MDS

CROSS SECTIONS