


F.A.P. NO.	SECTION	COUNTY	TOTAL SHEETS	SHEET NO.
609	***	ST. CLAIR	46	44
STA. 138+00.00		TO STA. 139+50.00		
FED. ROAD DIST. NO.	ILLINOIS	FED. AID PROJECT		
*** SEC. 76-3BR				
CONTRACT NO. 76288				

FINAL SURVEY	BY	DATE
NOTE BOOK		
AREAS CHECKED		

ORIGINAL SURVEY	BY	DATE
NOTE BOOK		
AREAS CHECKED		

FILE NAME = \$FILE\$  
 PLOT SCALE = \$PLOTSCALE\$  
 PLOT DATE = \$PLOTDATE\$  
 PLOT TIME = \$PLOTTIME\$  
 OPERATOR = \$OPERATOR\$

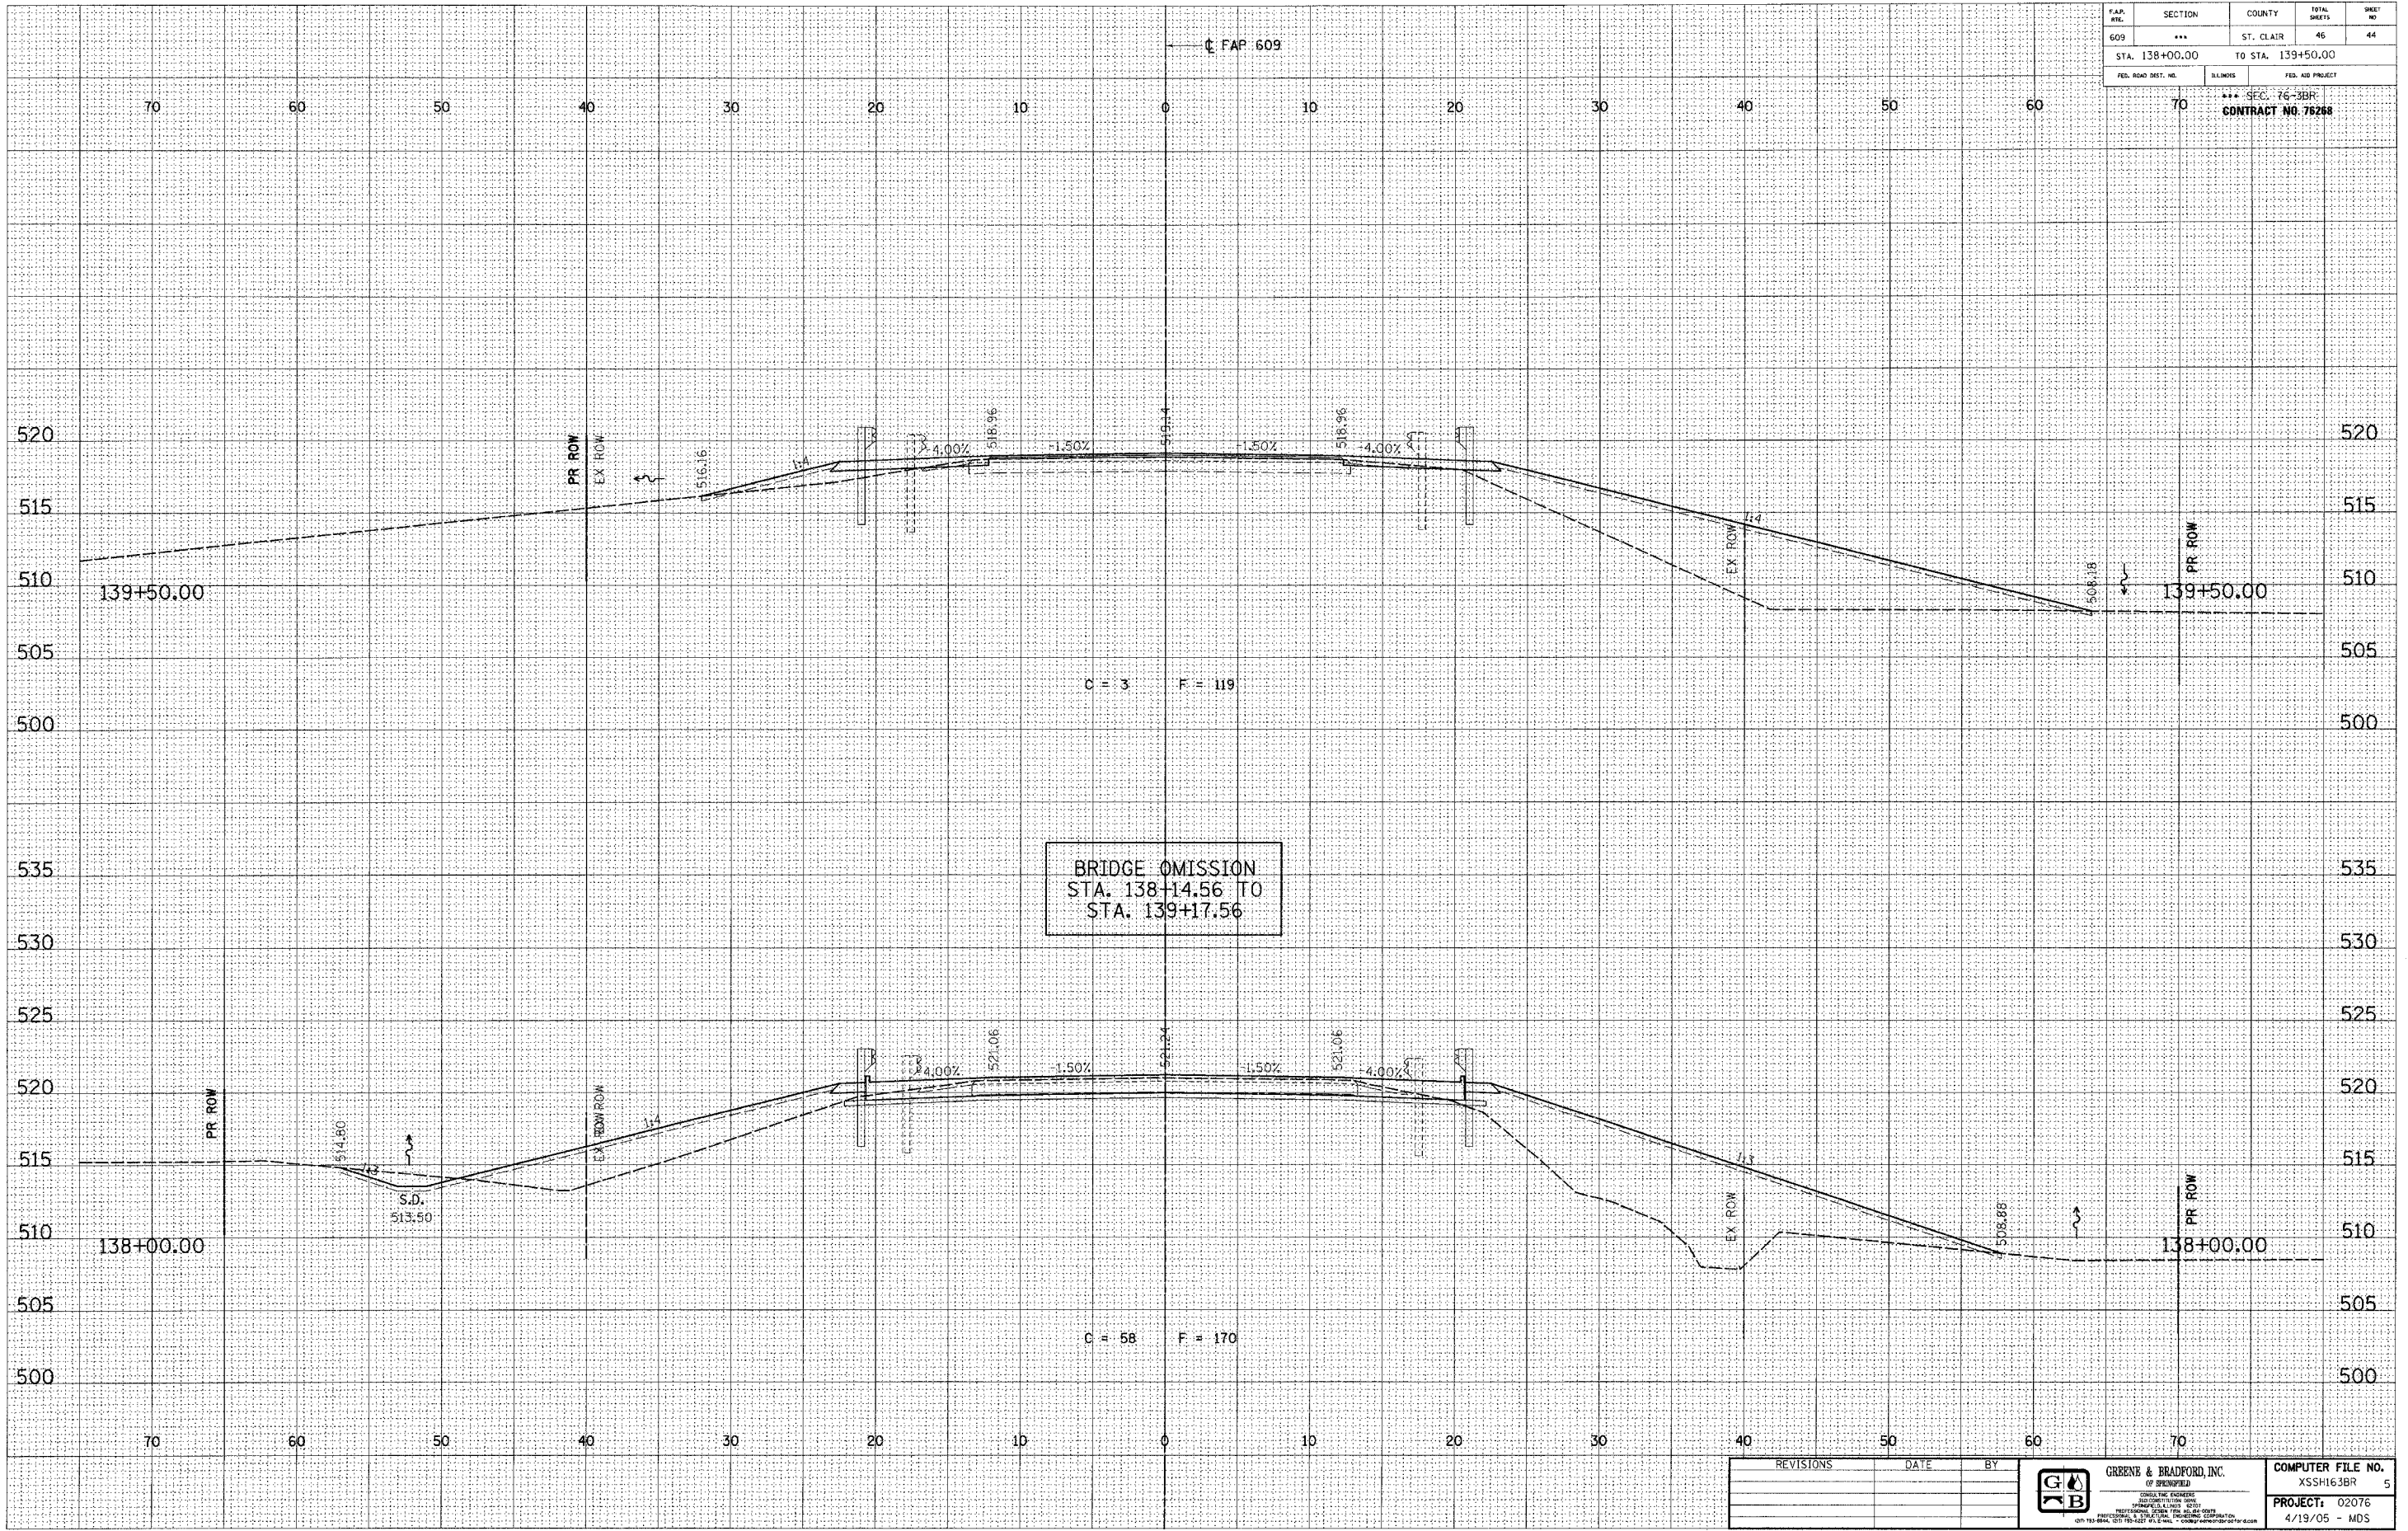

REVISIONS	DATE	BY



COMPUTER FILE NO.  
 XSSH163BR 5  
 PROJECT: 02076  
 4/19/05 - MDS