


F.A.P. NO.	SECTION	COUNTY	TOTAL SHEETS	SHEET NO.
609	***	ST. CLAIR	46	46
STA. 141+00.00		TO STA. 142+00.00		
FED. ROAD DIST. NO.	ILLINOIS	FED. AID PROJECT		
		*** SEC. 7G-3BR		
CONTRACT NO. 76268				

FINAL SURVEY	DATE
BY	
REVISIONS	
PLOTTED	
TEMPLATE	
AREAS CHECKED	
NO.	

ORIGINAL SURVEY	DATE
BY	
REVISIONS	
PLOTTED	
TEMPLATE	
AREAS CHECKED	
NO.	

FILE NAME = \$FILES  
 PLOT SCALE = \$DISTSCL\$ DRV = \$PLOTTERS\$  
 PLOT DATE = \$DATES\$  
 PLOT TIME = \$TIMES\$  
 OPERATOR = \$USERS\$

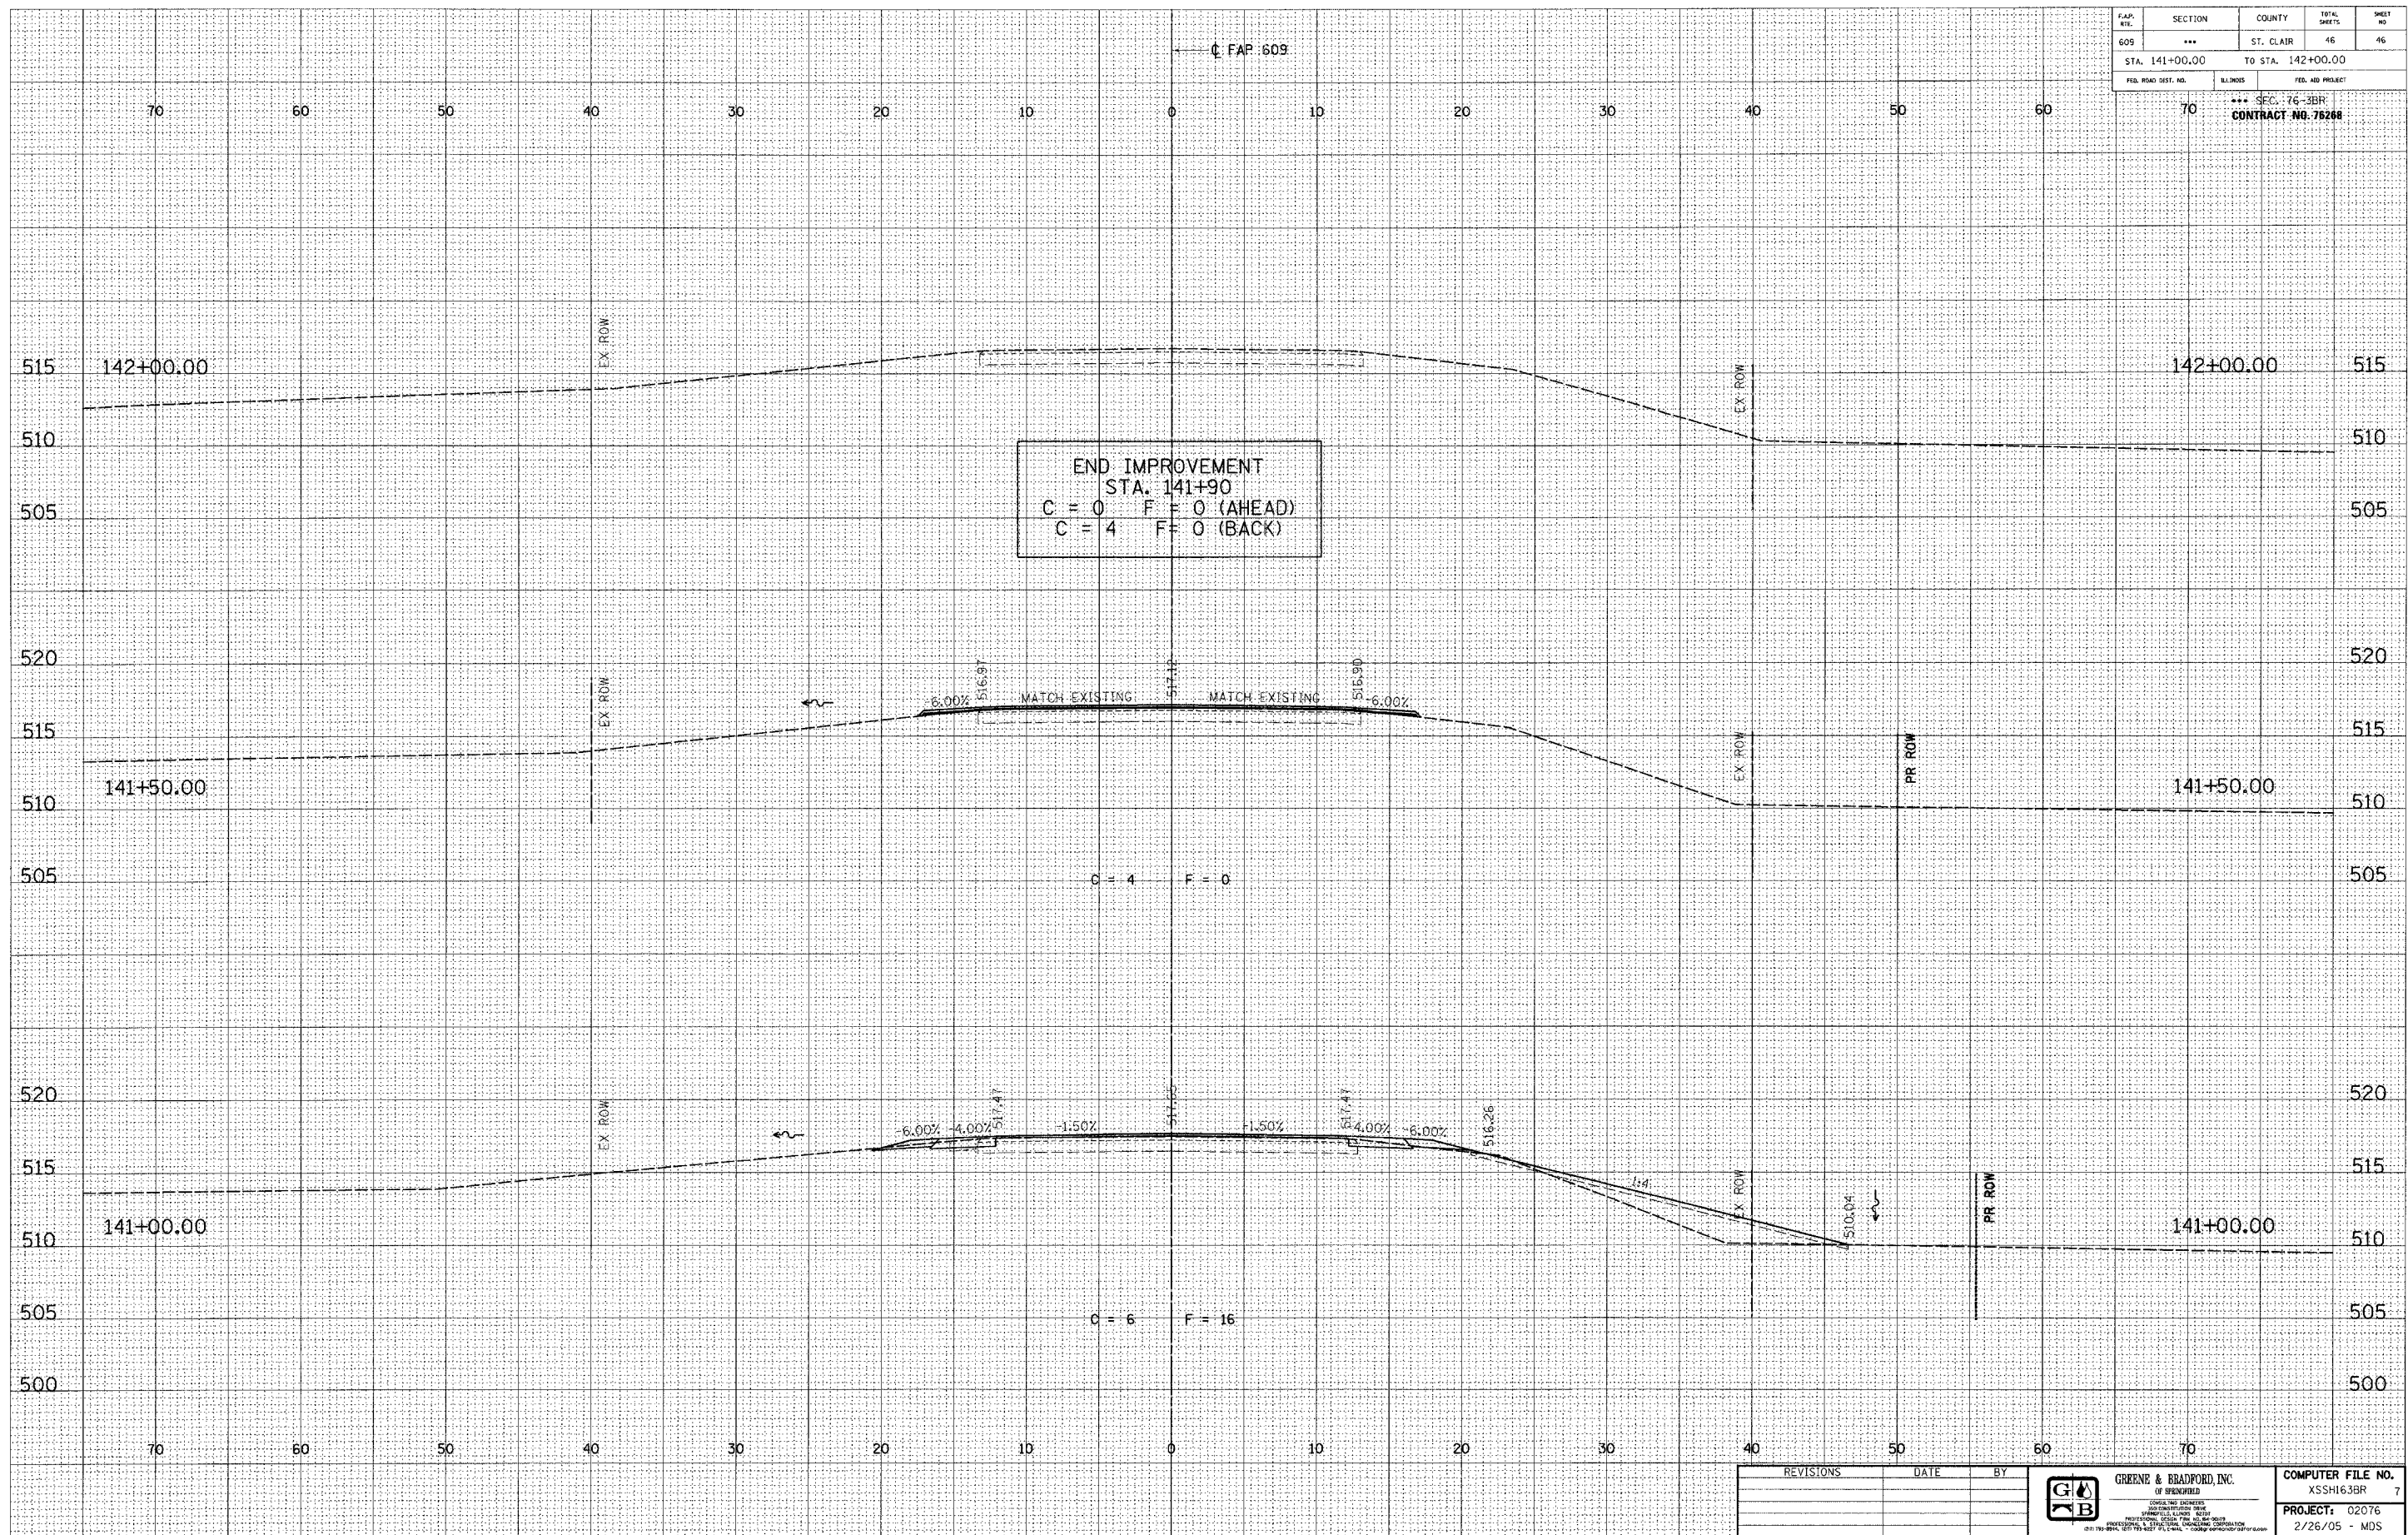

REVISIONS	DATE	BY

<b>GREENE &amp; BRADFORD, INC.</b> OF SPRINGFIELD ENGINEERS, ARCHITECTS, PLANNERS AND SURVEYORS 1001 W. BROADWAY, SUITE 200 SPRINGFIELD, ILLINOIS 62760 (417) 736-8800 FAX (417) 736-8801	COMPUTER FILE NO. XSSH163BR 7 PROJECT: 02076 2/26/05 - MDS
---	---

ID0TXSEC-5 I:5 8/07/00

**CROSS SECTIONS**