


F&S SHEET NO.	SECTION	COUNTY	TOTAL SHEETS	SHEET NO.
754	4RS-2, 4BR	CALHOUN	87	14

EXISTING CONDITIONS:  
CONTRACT NO. 76269

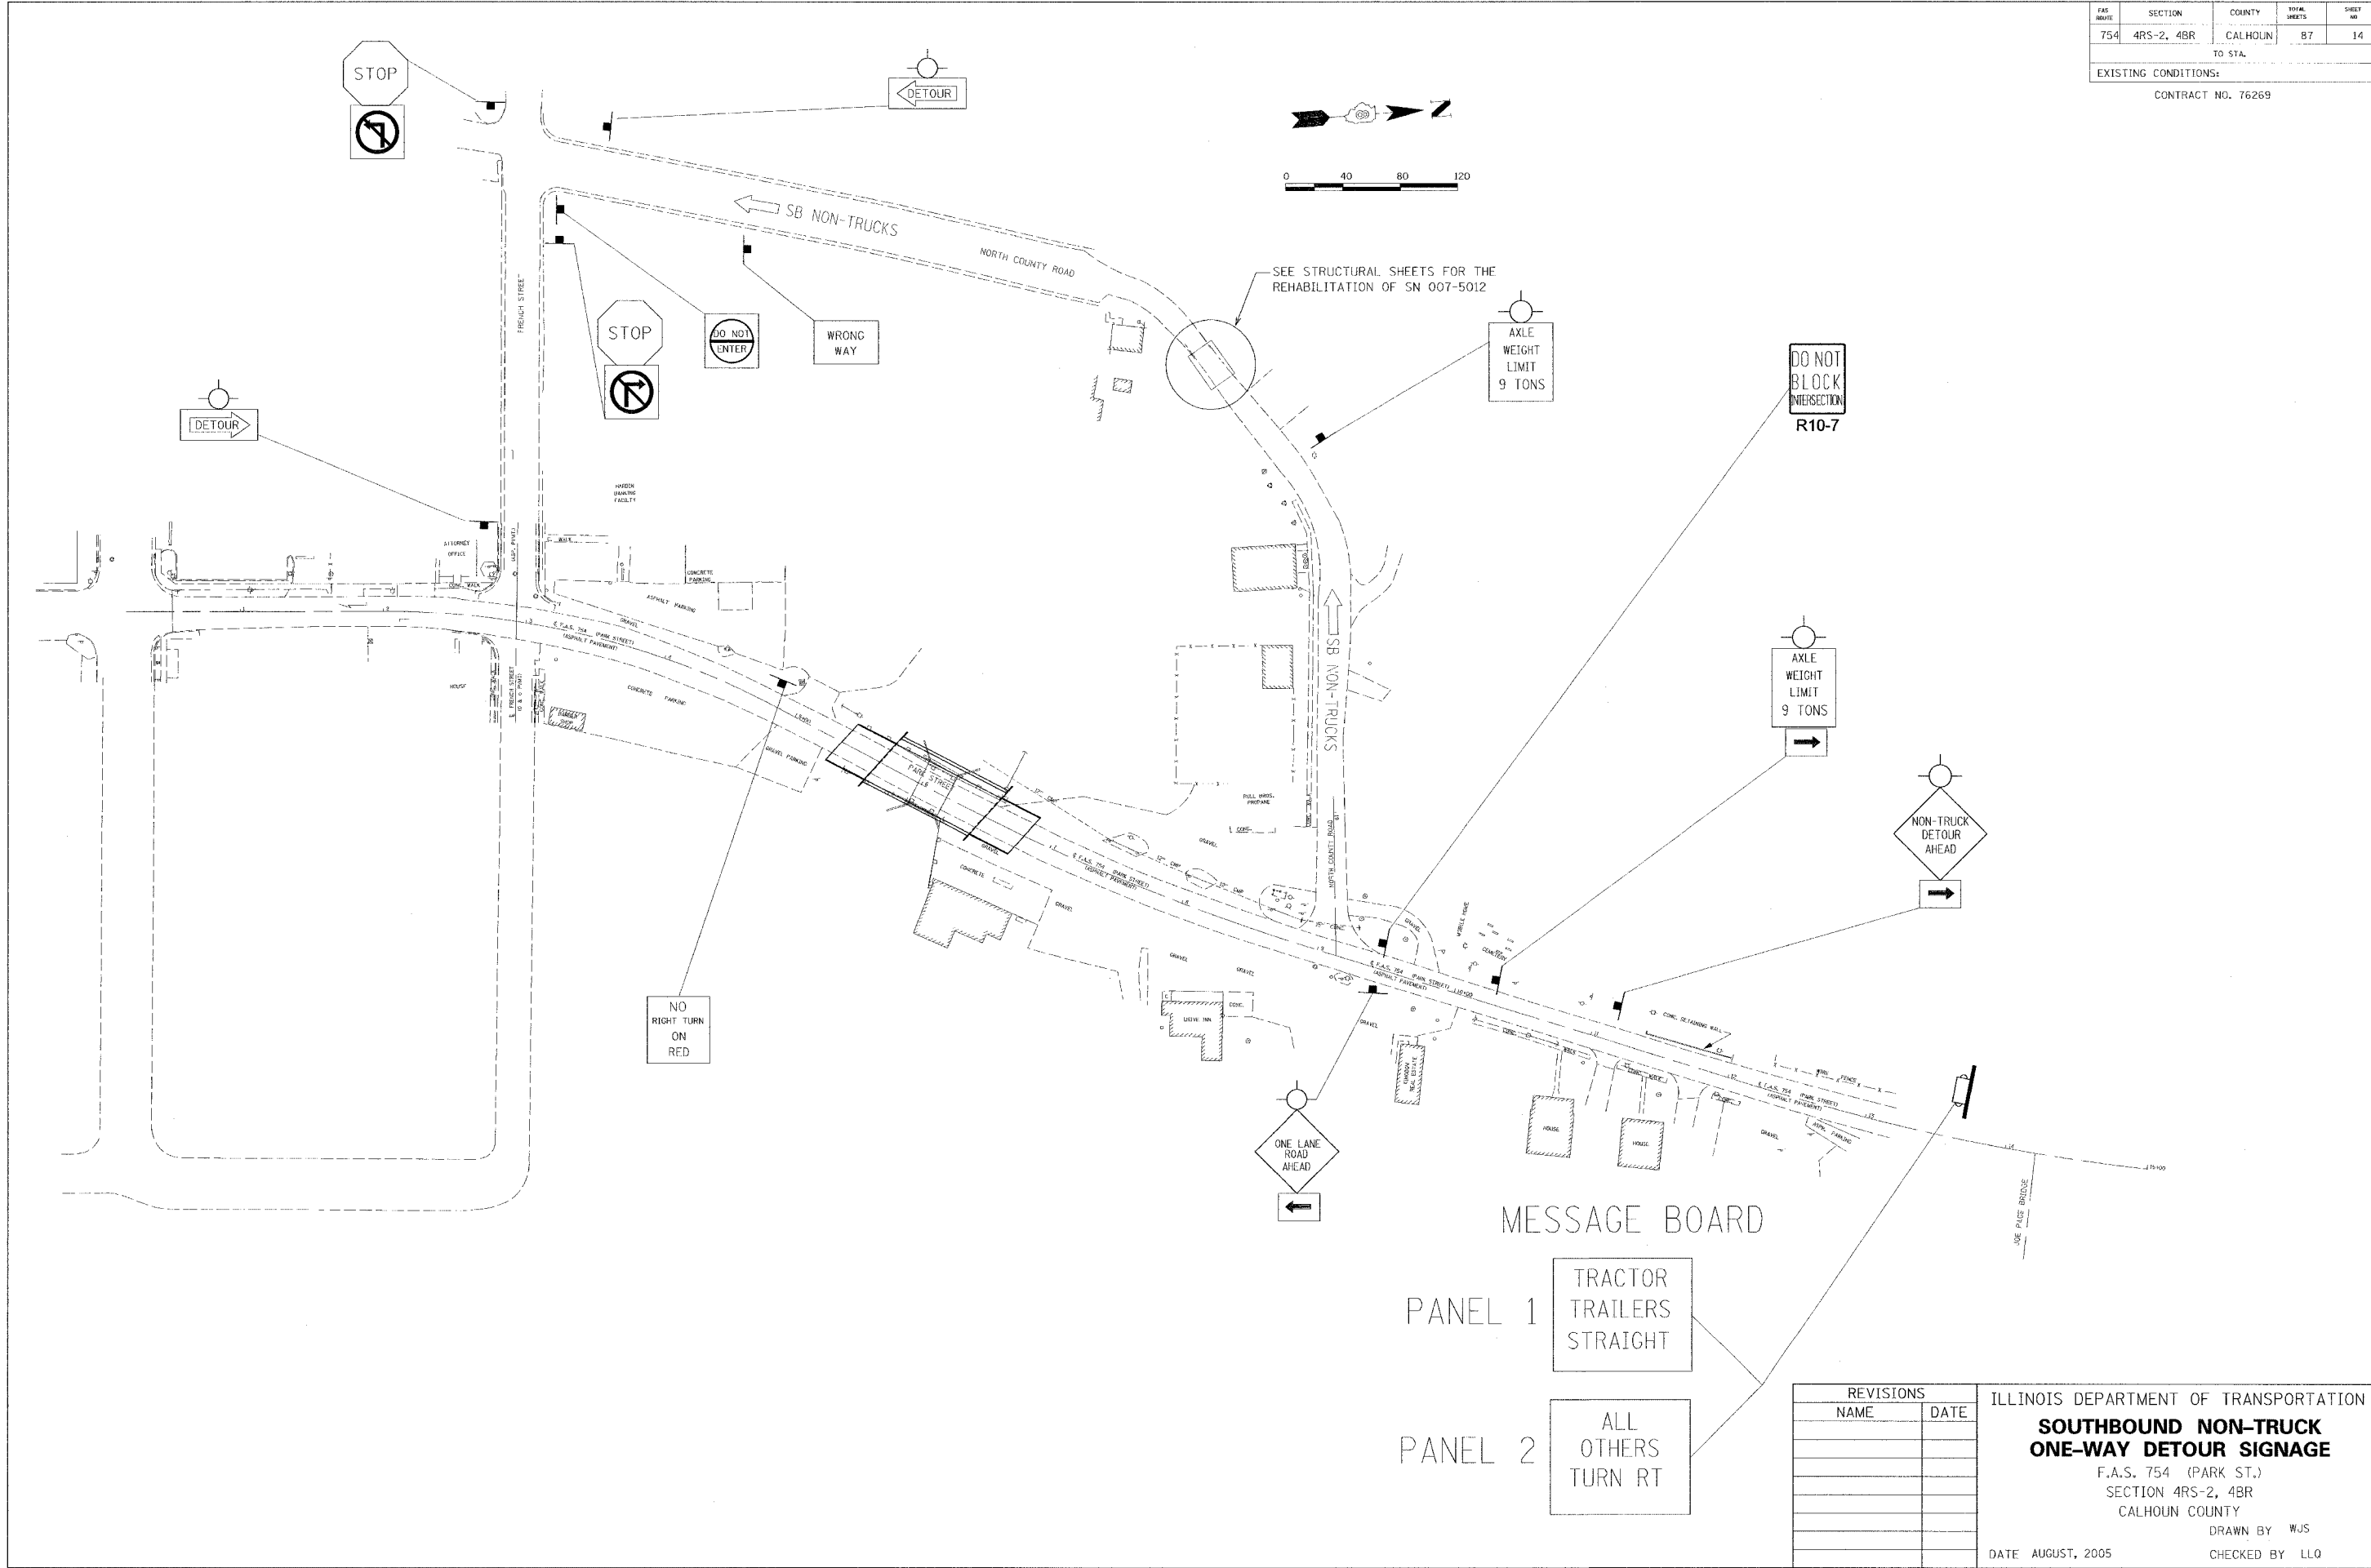

SEE STRUCTURAL SHEETS FOR THE REHABILITATION OF SN 007-5012

AXLE WEIGHT LIMIT 9 TONS

DO NOT BLOCK INTERSECTION R10-7

AXLE WEIGHT LIMIT 9 TONS

NON-TRUCK DETOUR AHEAD

ONE LANE ROAD AHEAD

NO RIGHT TURN ON RED

MESSAGE BOARD

PANEL 1  
TRACTOR TRAILERS STRAIGHT

PANEL 2  
ALL OTHERS TURN RT

REVISIONS	
NAME	DATE

ILLINOIS DEPARTMENT OF TRANSPORTATION  
**SOUTHBOUND NON-TRUCK ONE-WAY DETOUR SIGNAGE**  
 F.A.S. 754 (PARK ST.)  
 SECTION 4RS-2, 4BR  
 CALHOUN COUNTY  
 DRAWN BY WJS  
 DATE AUGUST, 2005  
 CHECKED BY LLO