


F.A.S. RTE.	SECTION	COUNTY	TOTAL SHEETS	SHEET NO.
754	4RS-2, 4BR	CALHOUN	87	16
STA. 00+38.10		TO STA. 04+80		
FED. ROAD DIST. NO.		ILLINOIS FED. AID PROJECT		
CONTRACT NO. 76269				

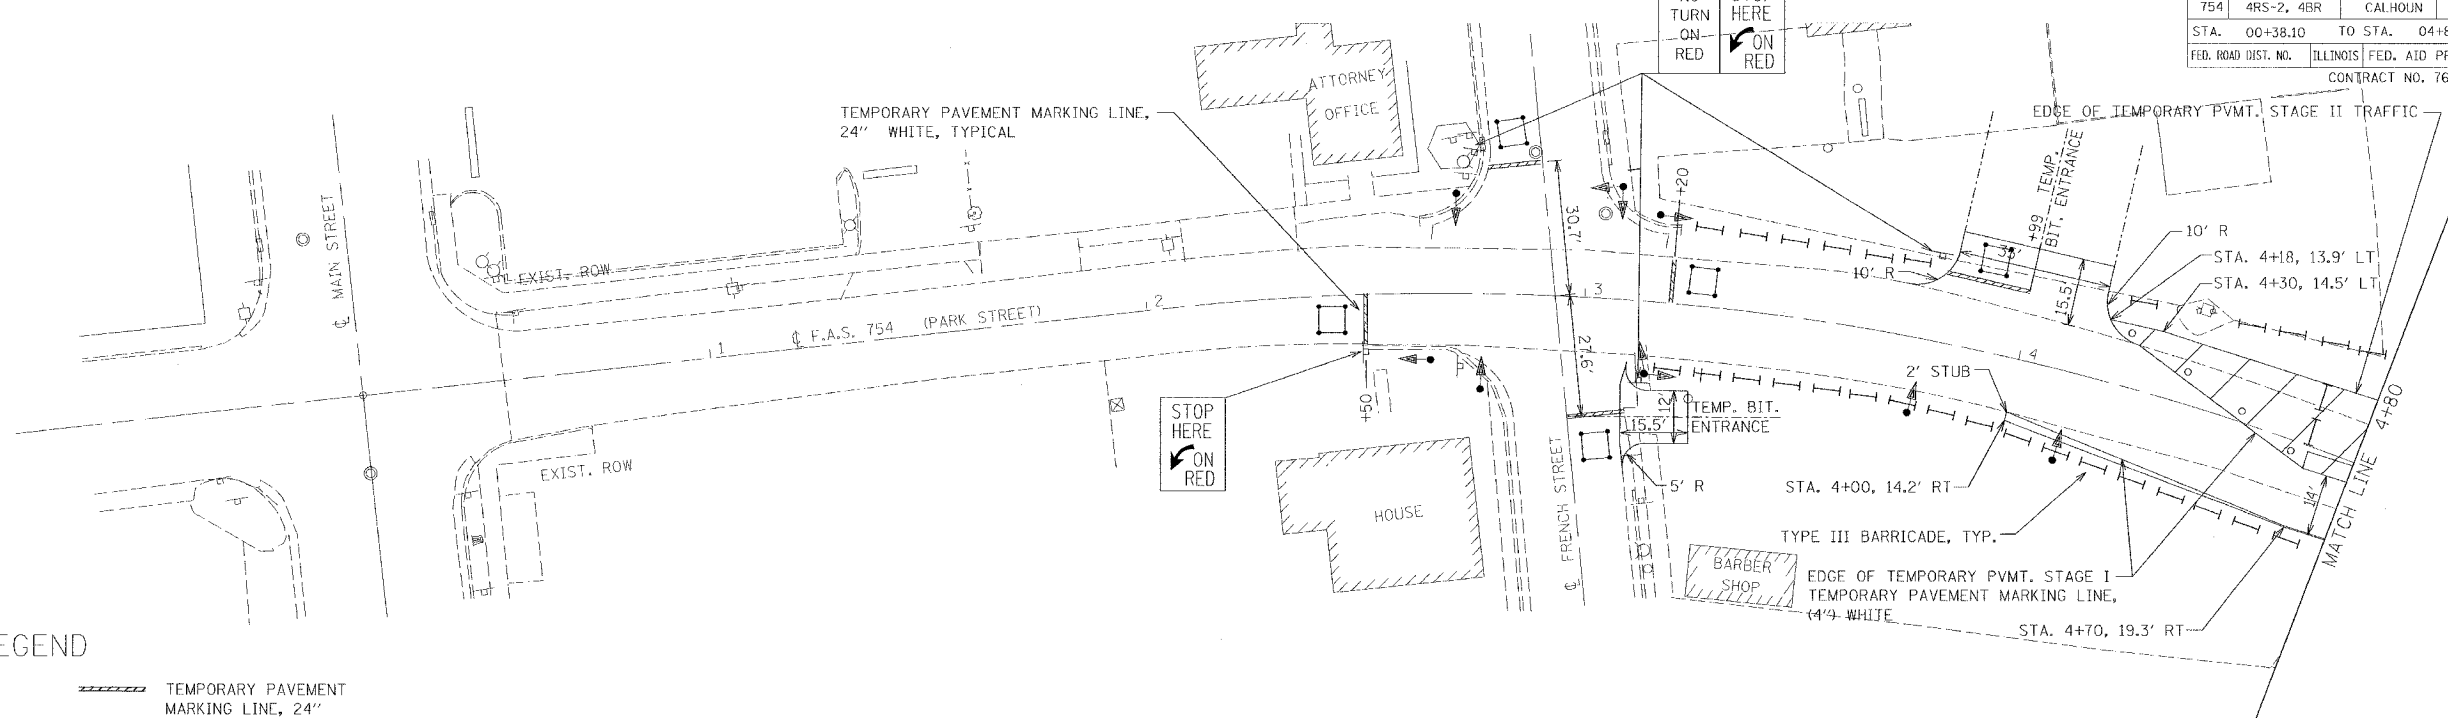


**LEGEND**

- DRUMS WITH STEADY BURN LIGHTS AT 15' CENTERS
- TEMPORARY TRAFFIC SIGNALS
- TYPE III BARRICADES
- TEMPORARY SHEET PILING
- TEMPORARY DETECTOR LOOP
- ▨ TEMPORARY PAVEMENT MARKING LINE, 24"
- ▨ TEMPORARY CONCRETE BARRIER
- ▨ TEMPORARY IMPACT ATTENUATOR, FULLY REDIRECTIVE, NARROW, TEST LEVEL 2
- ▨ WORK AREA

CENTERLINE PAVEMENT MARKING REMOVAL, 147 S.F. STA. 2+50 TO 4+70  
 RIGHT EDGE PAVEMENT MARKING REMOVAL, 27 S.F. STA. 4+00 TO 4+80

**STAGE I TRAFFIC CONTROL**

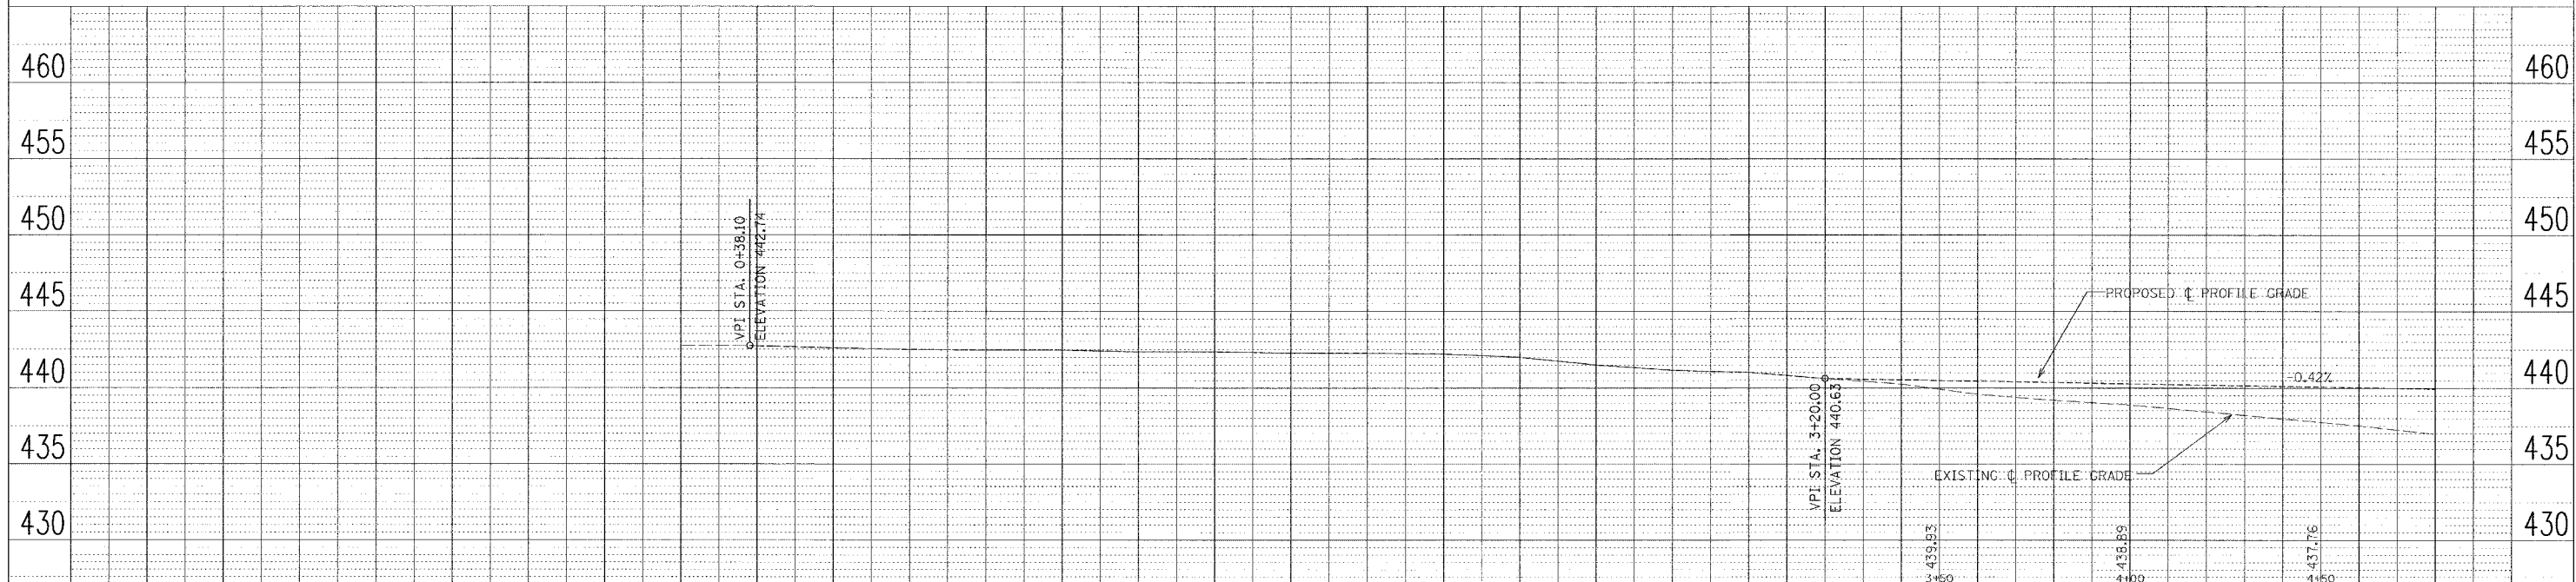

REVISIONS	
NAME	DATE

ILLINOIS DEPARTMENT OF TRANSPORTATION  
**TRAFFIC & STAGE CONTROL**  
 F.A.S. 754 (PARK ST.)  
 SECTION 4RS-2, 4BR  
 CALHOUN COUNTY

DRAWN BY WJS  
 CHECKED BY LLO

DATE AUGUST, 2005