
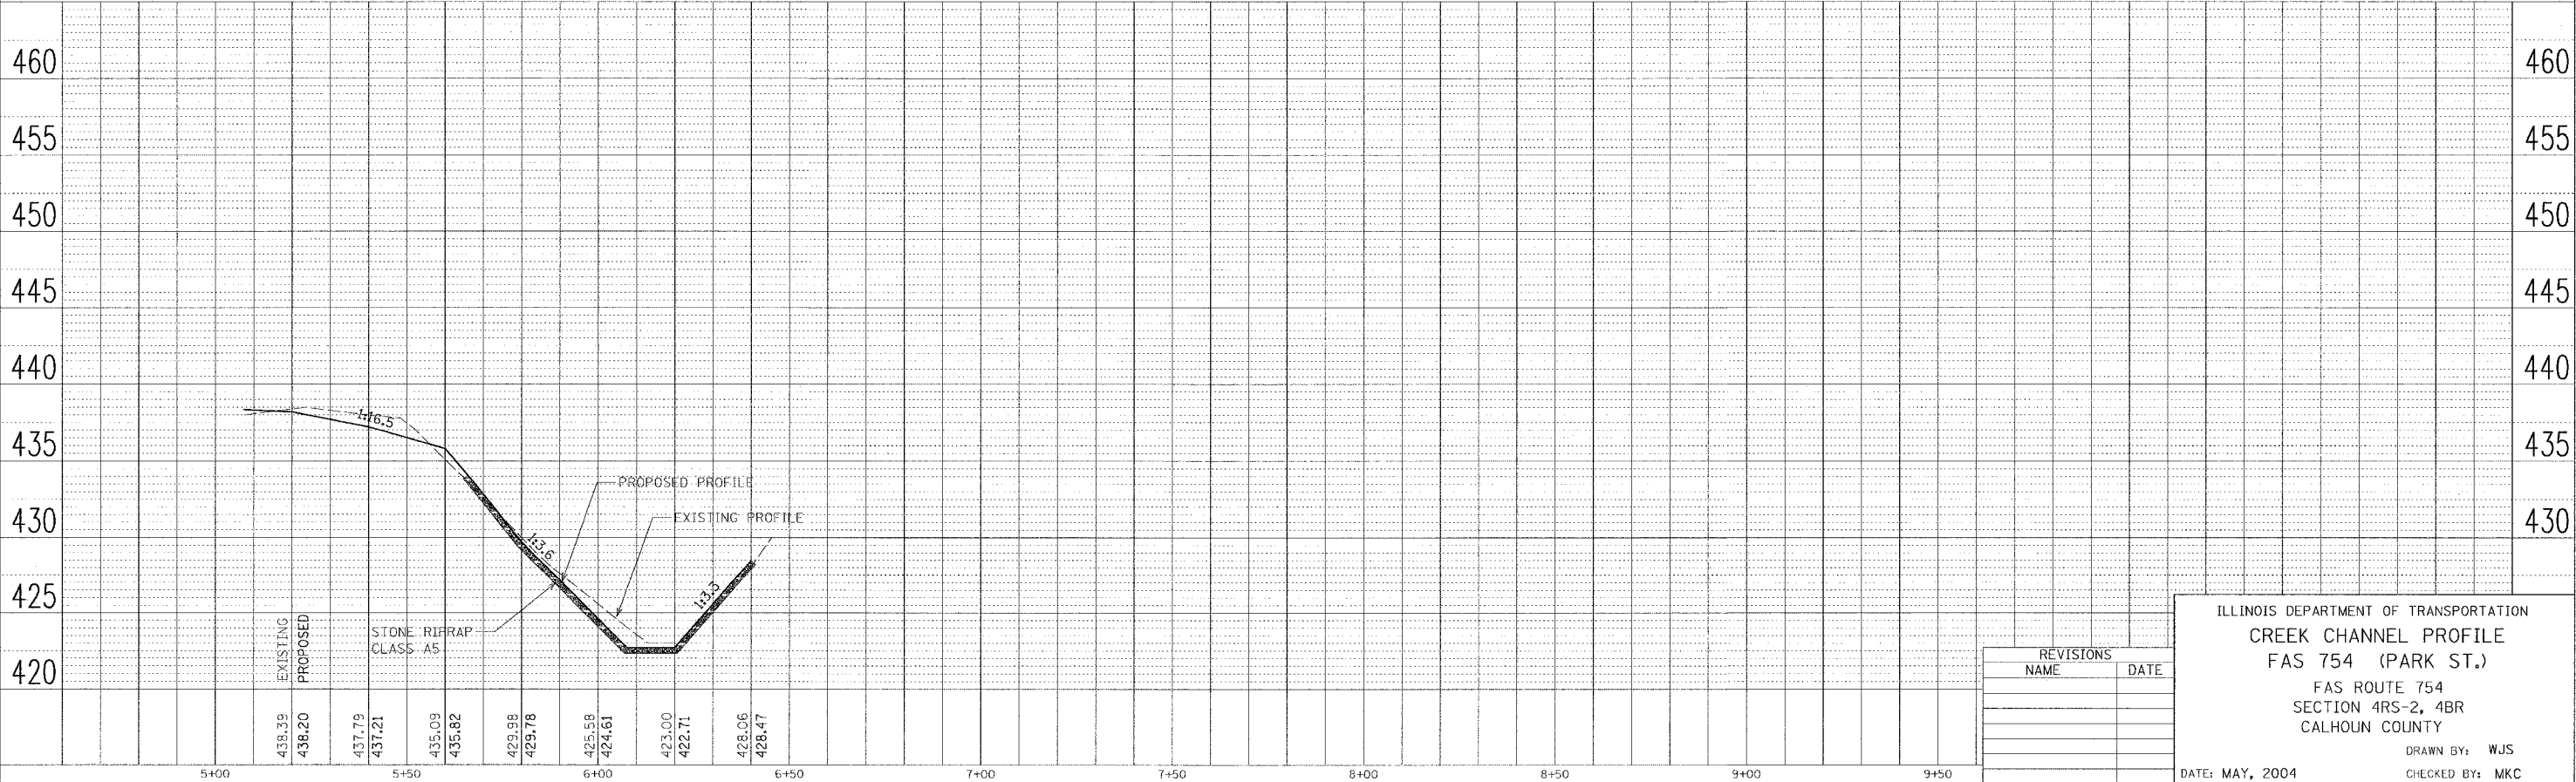
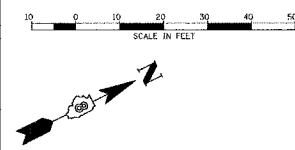


F.A.S. RTE.	SECTION	COUNTY	TOTAL SHEETS	SHEET NO.
754	4RS-2, 4BR	CALHOUN	87	34
STA. 04+80	TO STA. 10+80			
FED. ROAD DIST. NO.	ILLINOIS FED. AID PROJECT			
CONTRACT NO. 76269				

SEE RIGHT-OF-WAY PLATS FOR STATION/OFFSET INFORMATION OF PROPOSED ROW, PERMANENT AND TEMPORARY EASEMENTS.

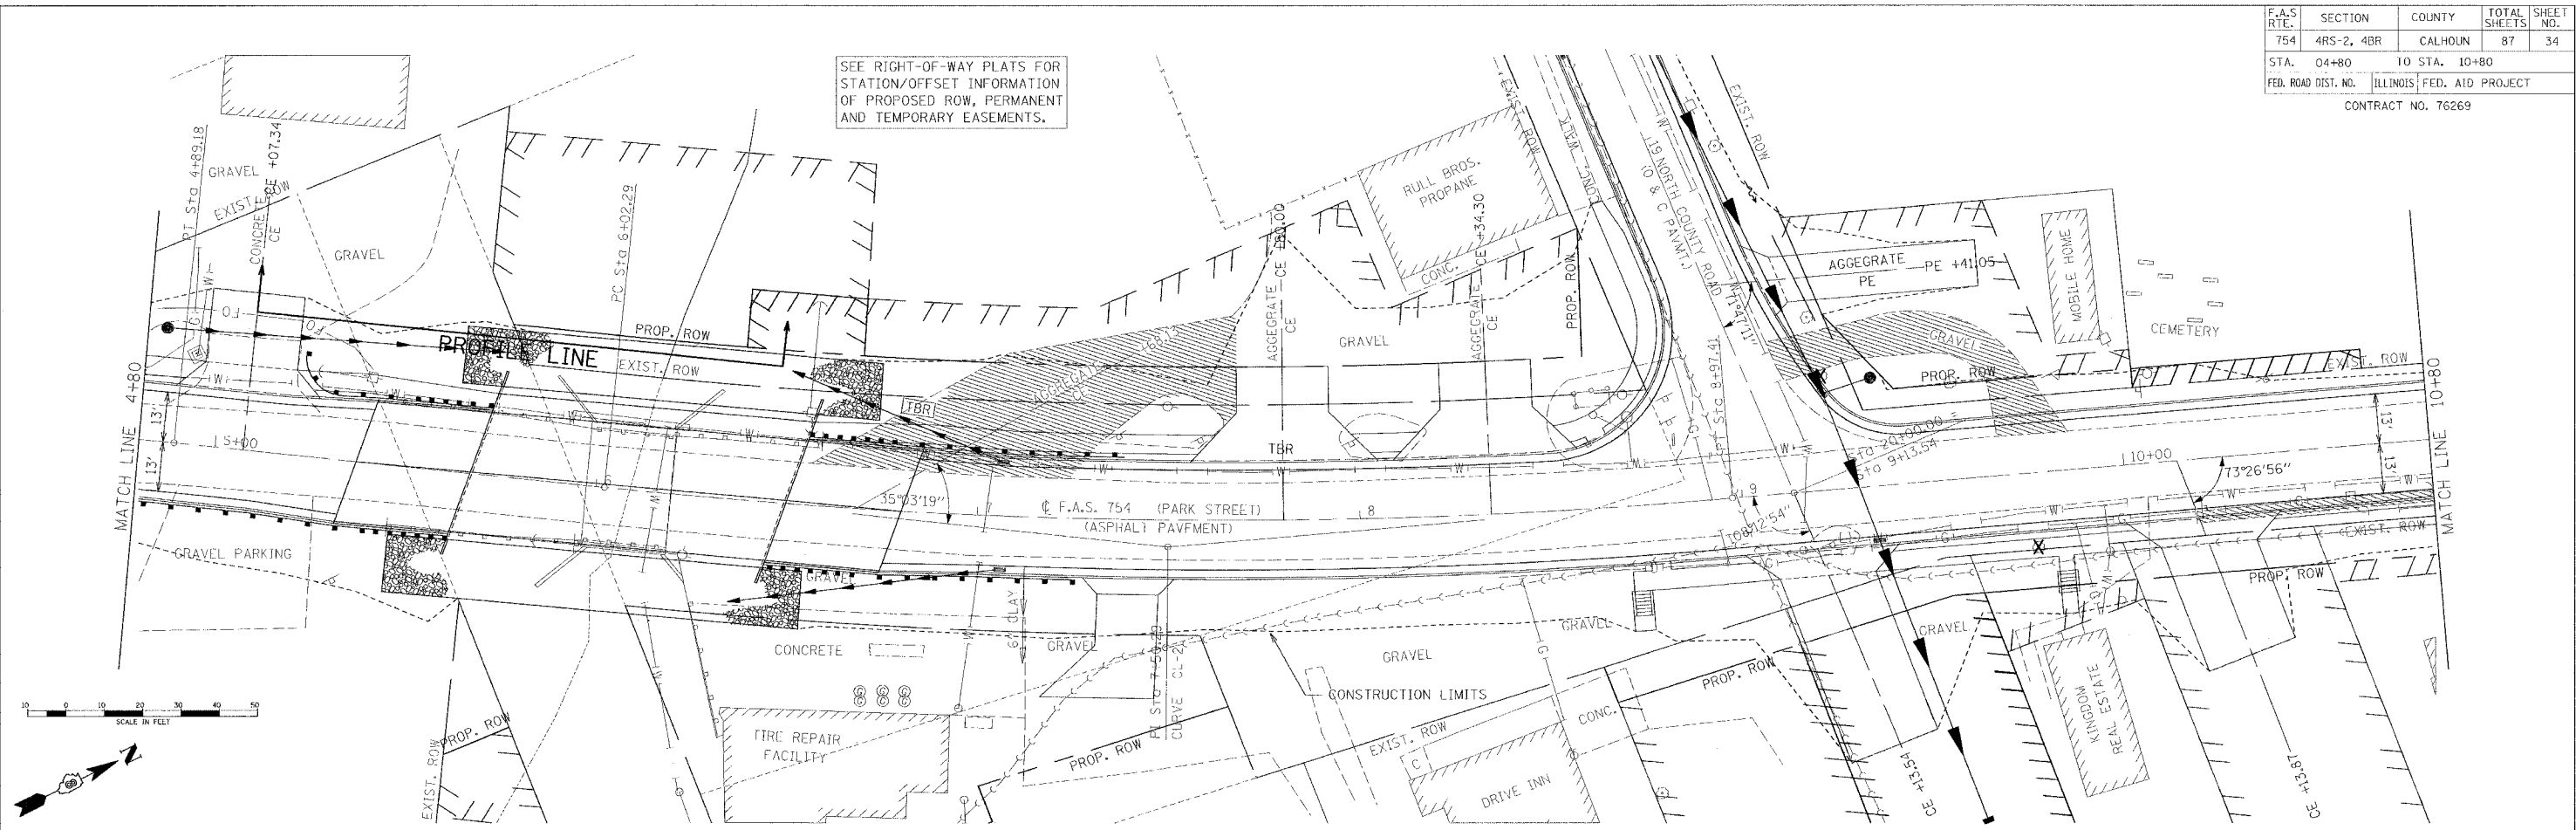

REVISIONS	
NAME	DATE

ILLINOIS DEPARTMENT OF TRANSPORTATION
 CREEK CHANNEL PROFILE
 FAS 754 (PARK ST.)
 FAS ROUTE 754
 SECTION 4RS-2, 4BR
 CALHOUN COUNTY
 DATE: MAY, 2004
 DRAWN BY: WJS
 CHECKED BY: MKC