
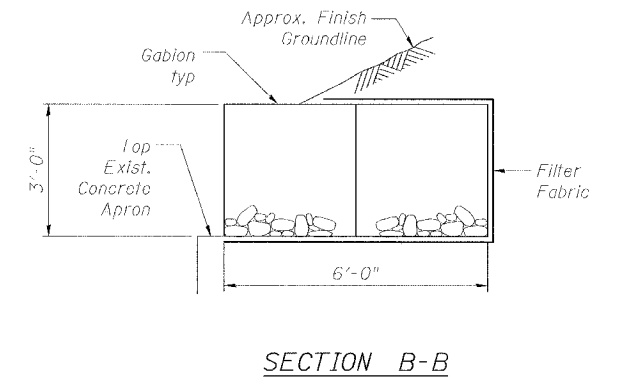
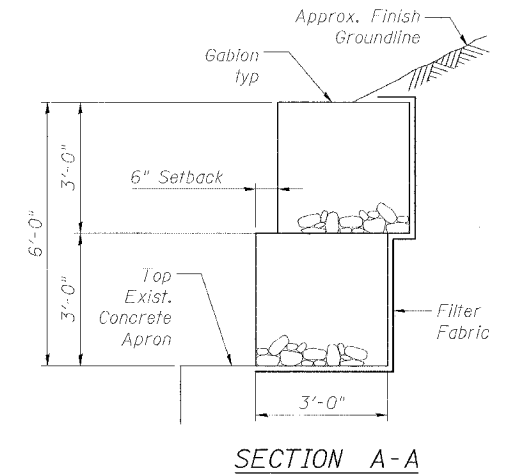



STATE OF ILLINOIS
DEPARTMENT OF TRANSPORTATION

ROUTE NO.	SECTION	COUNTY	LISTED SHEETS	SHEET NO.	SHEET NO. 20
F.A.S. 754	4RS-2, 4BR	CALHOUN	87	54	20 SHEETS
FED. ROAD DIST. NO. 7	ILLINOIS	FED. AID PROJECT-			

Contract # 76269

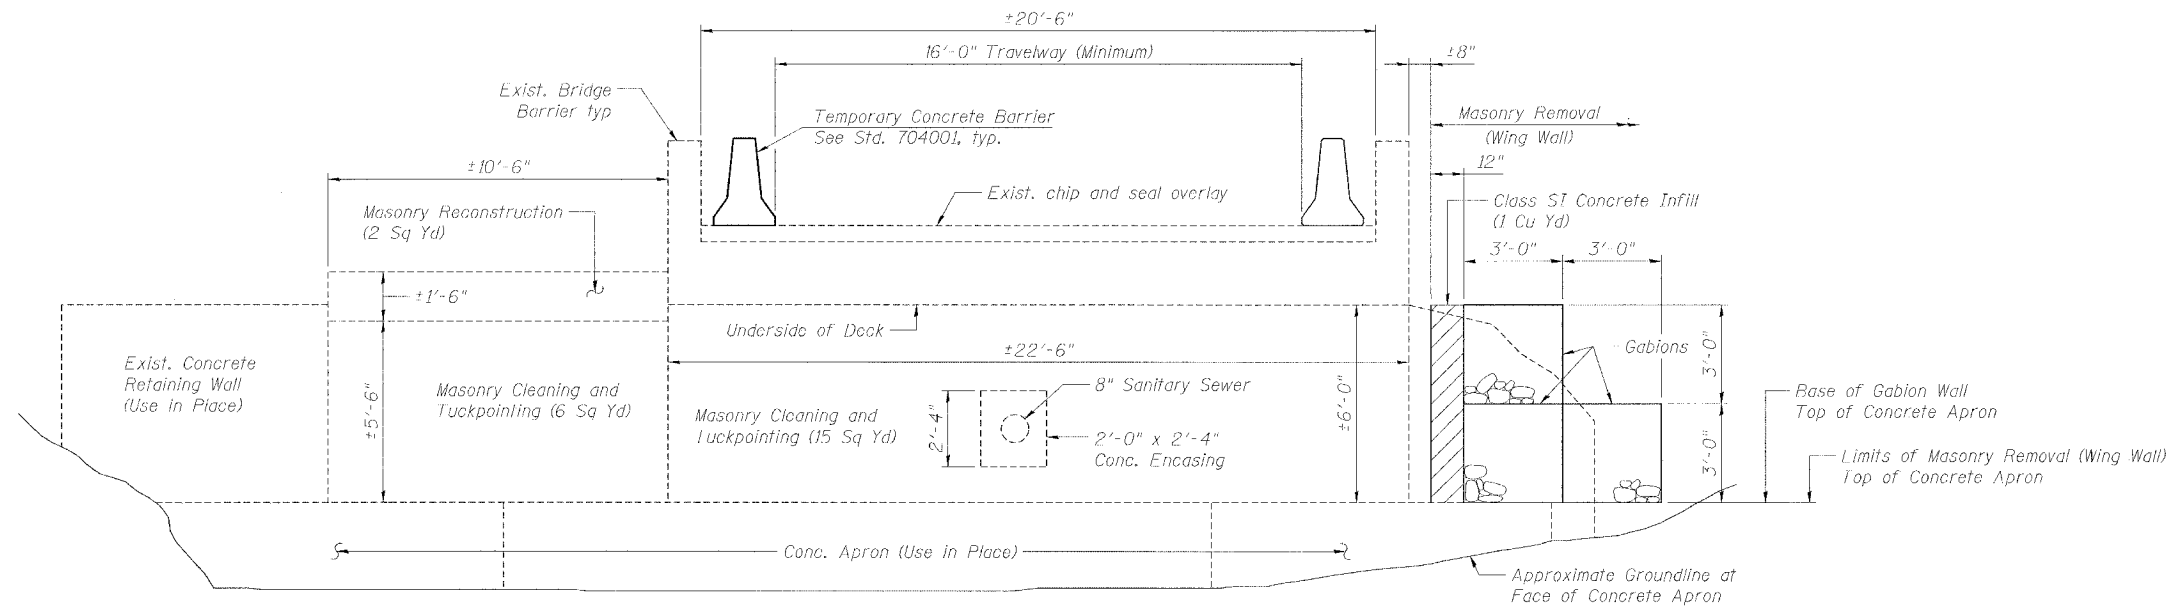

See Sheet 19 of 20 for Location of Sections 'A-A' and 'B-B'

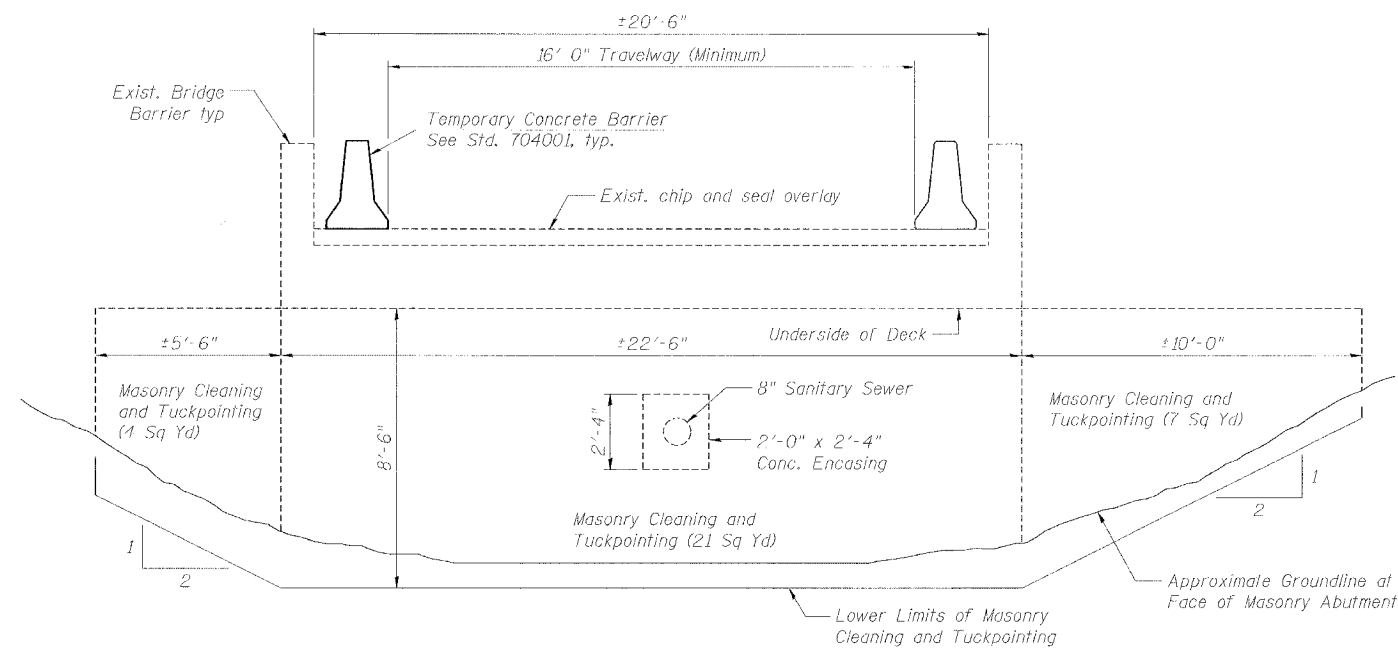

SOUTH ABUTMENT DEVELOPED ELEVATION

DESIGNED -	N.R.F.
CHECKED -	L.E.L.
DRAWN -	N.R.F.
CHECKED -	L.E.L.

DETOUR ROUTE SN 007-5012
PARK STREET OVER
AN UNNAMED CREEK
F.A.S. ROUTE 754
SECTION 4RS-2, 4BR
CALHOUN COUNTY
ROADWAY STATION 6+08.50
STRUCTURE NO. 007-0026

Benton & Associates, Inc.
Consulting Engineers / Land Surveyors
1970 West Lafayette Avenue Jacksonville, Illinois 62650
Phone : 217-245-4146 Fax : 217-245-4149
IL Design Firm Registration No. 184-000852