


P. A. S. MILE	SECTION	COUNTY	TOTAL SHEETS	SHEET NO.
754	4RS-2, 4BR	CALHOUN	87	62
STA. 3+00		TO STA. 3+60		
FED. ROAD DIST. NO.	DISTRICT	FED. AID PROJECT		

CONTRACT NO. 76269

70 80

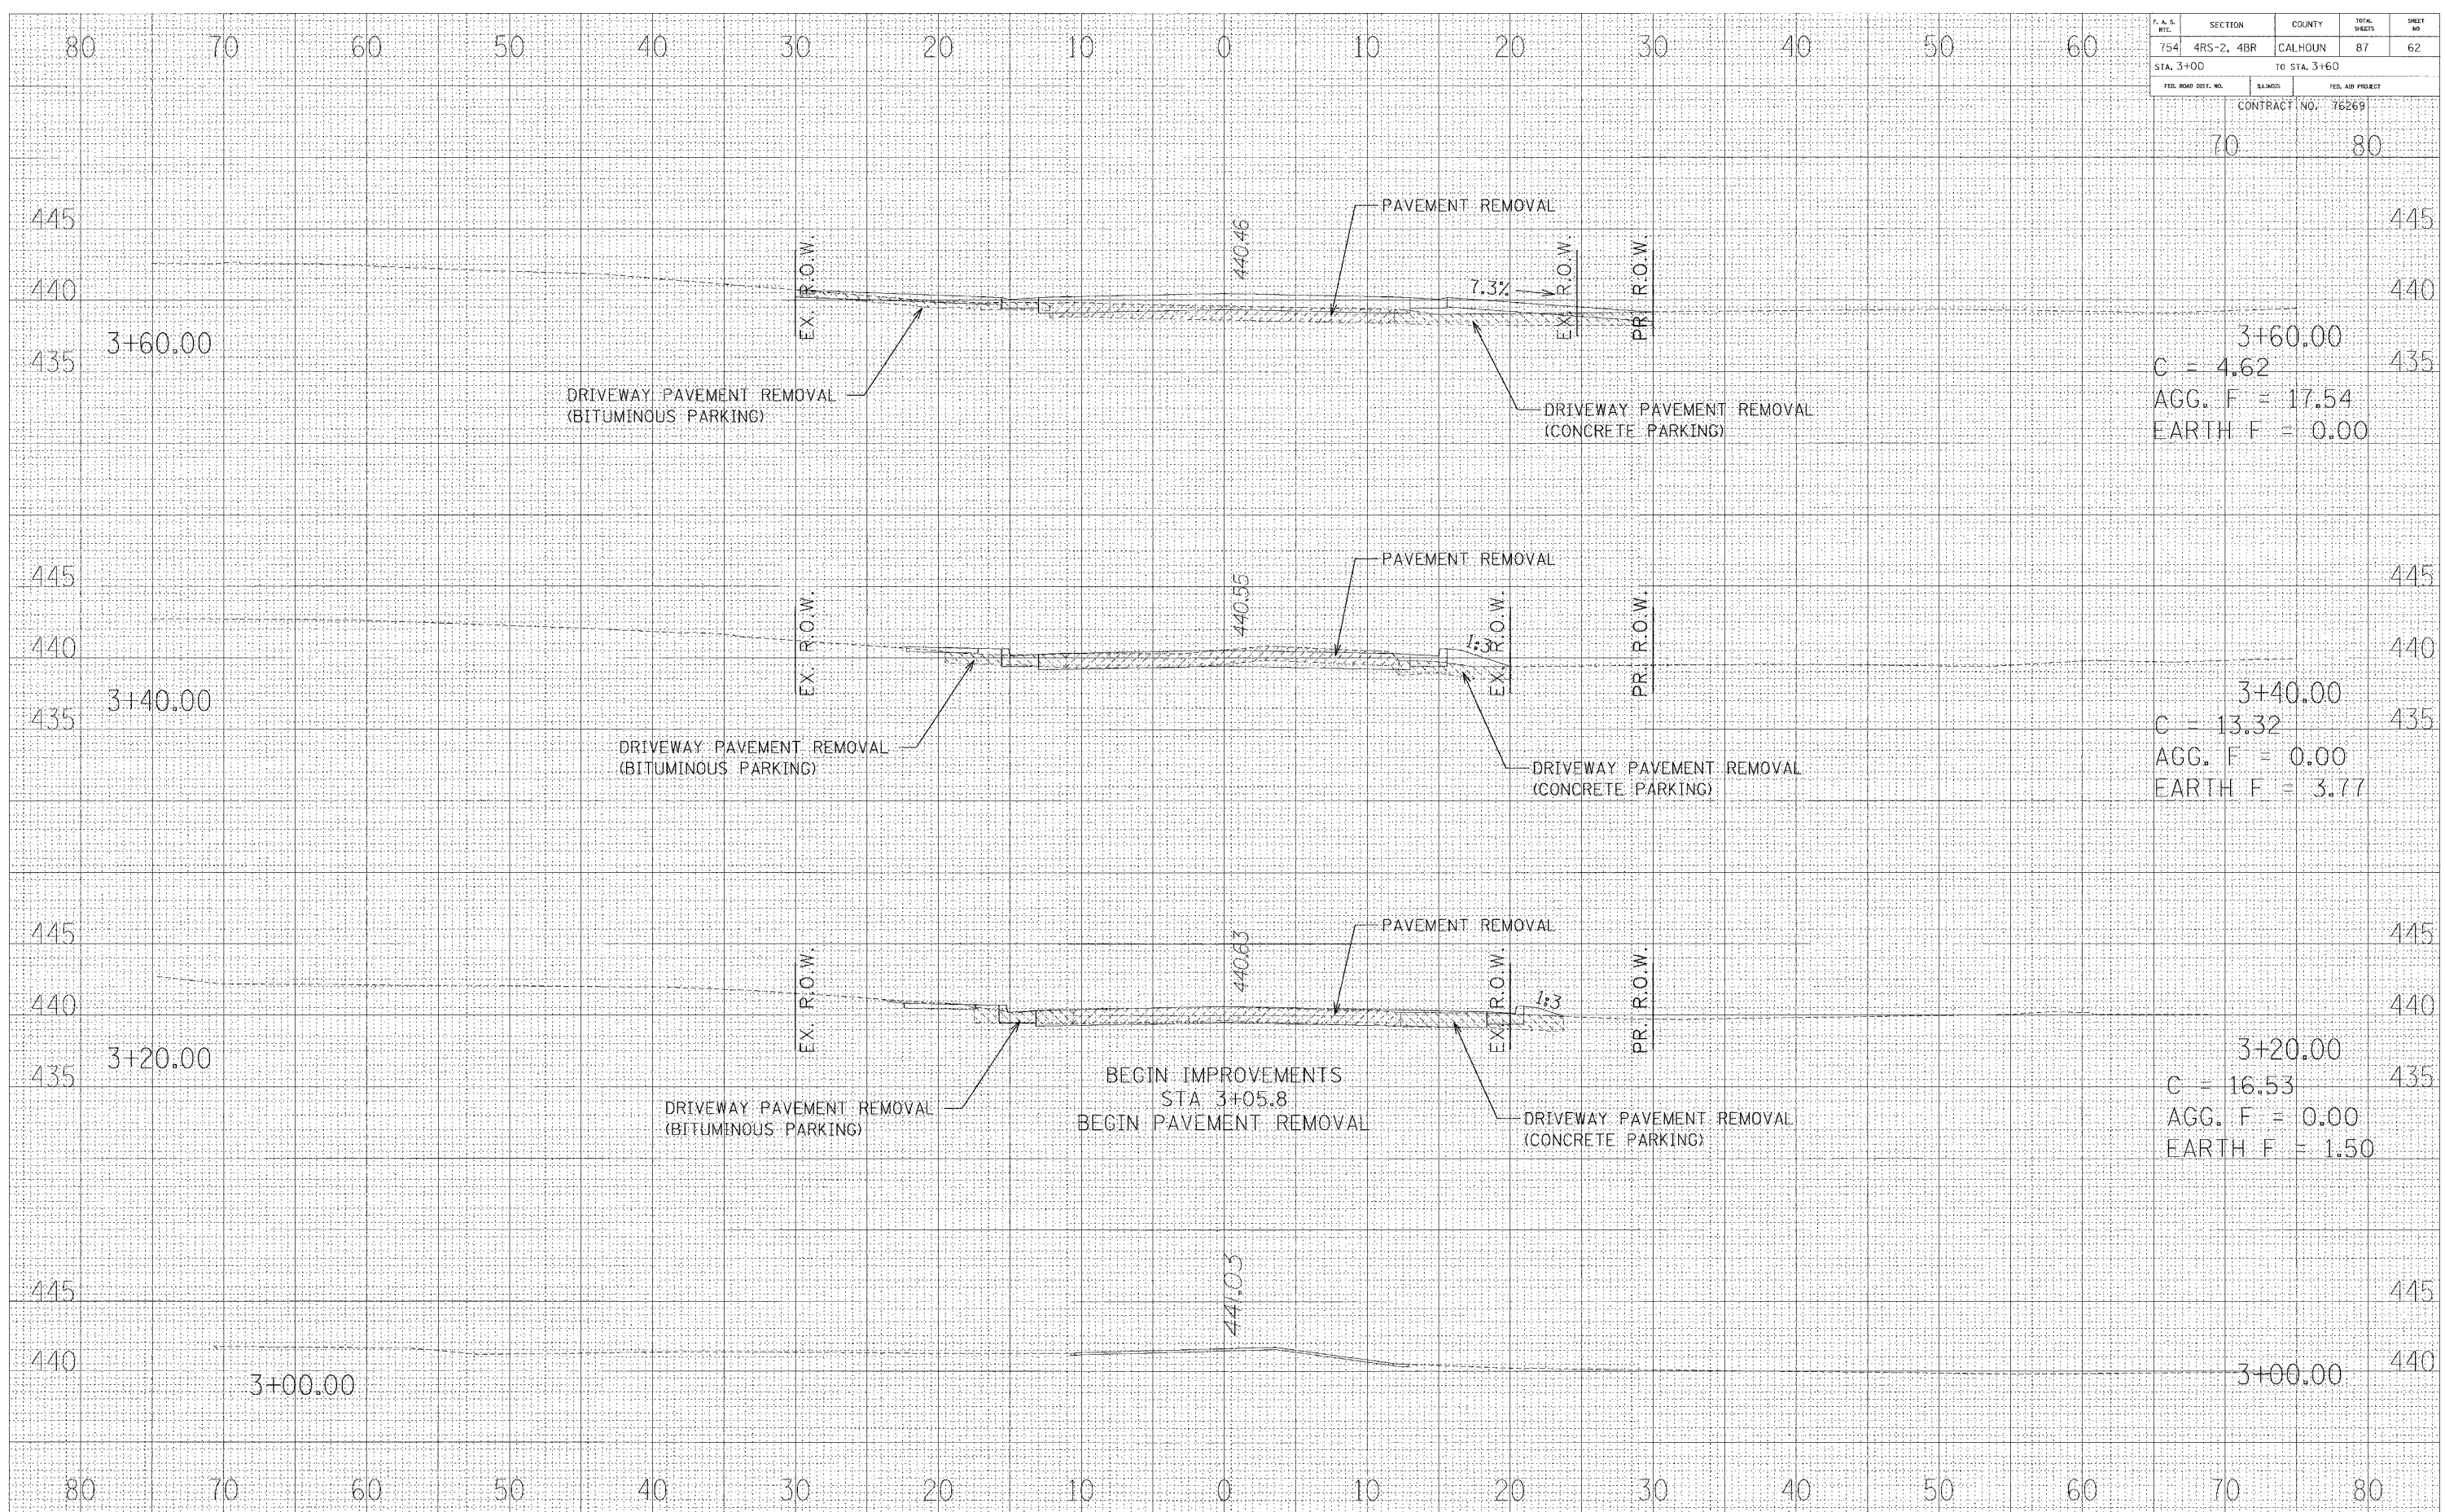

3+60.00  
C = 4.62  
AGG. F = 17.54  
EARTH F = 0.00

3+40.00  
C = 13.32  
AGG. F = 0.00  
EARTH F = 3.77

3+20.00  
C = 16.53  
AGG. F = 0.00  
EARTH F = 1.50

3+00.00