


| F. A. SHEET         | SECTION    | COUNTY       | TOTAL SHEETS       | SHEET NO. |
|---------------------|------------|--------------|--------------------|-----------|
| 754                 | 4RS-2, 4BR | CALHOUN      | 87                 | 63        |
| STA. 3+62.52        |            | TO STA. 4+00 |                    |           |
| FED. ROAD DIST. NO. |            | LENGTH       | FED. AID PROJECT   |           |
|                     |            |              | CONTRACT NO. 76269 |           |

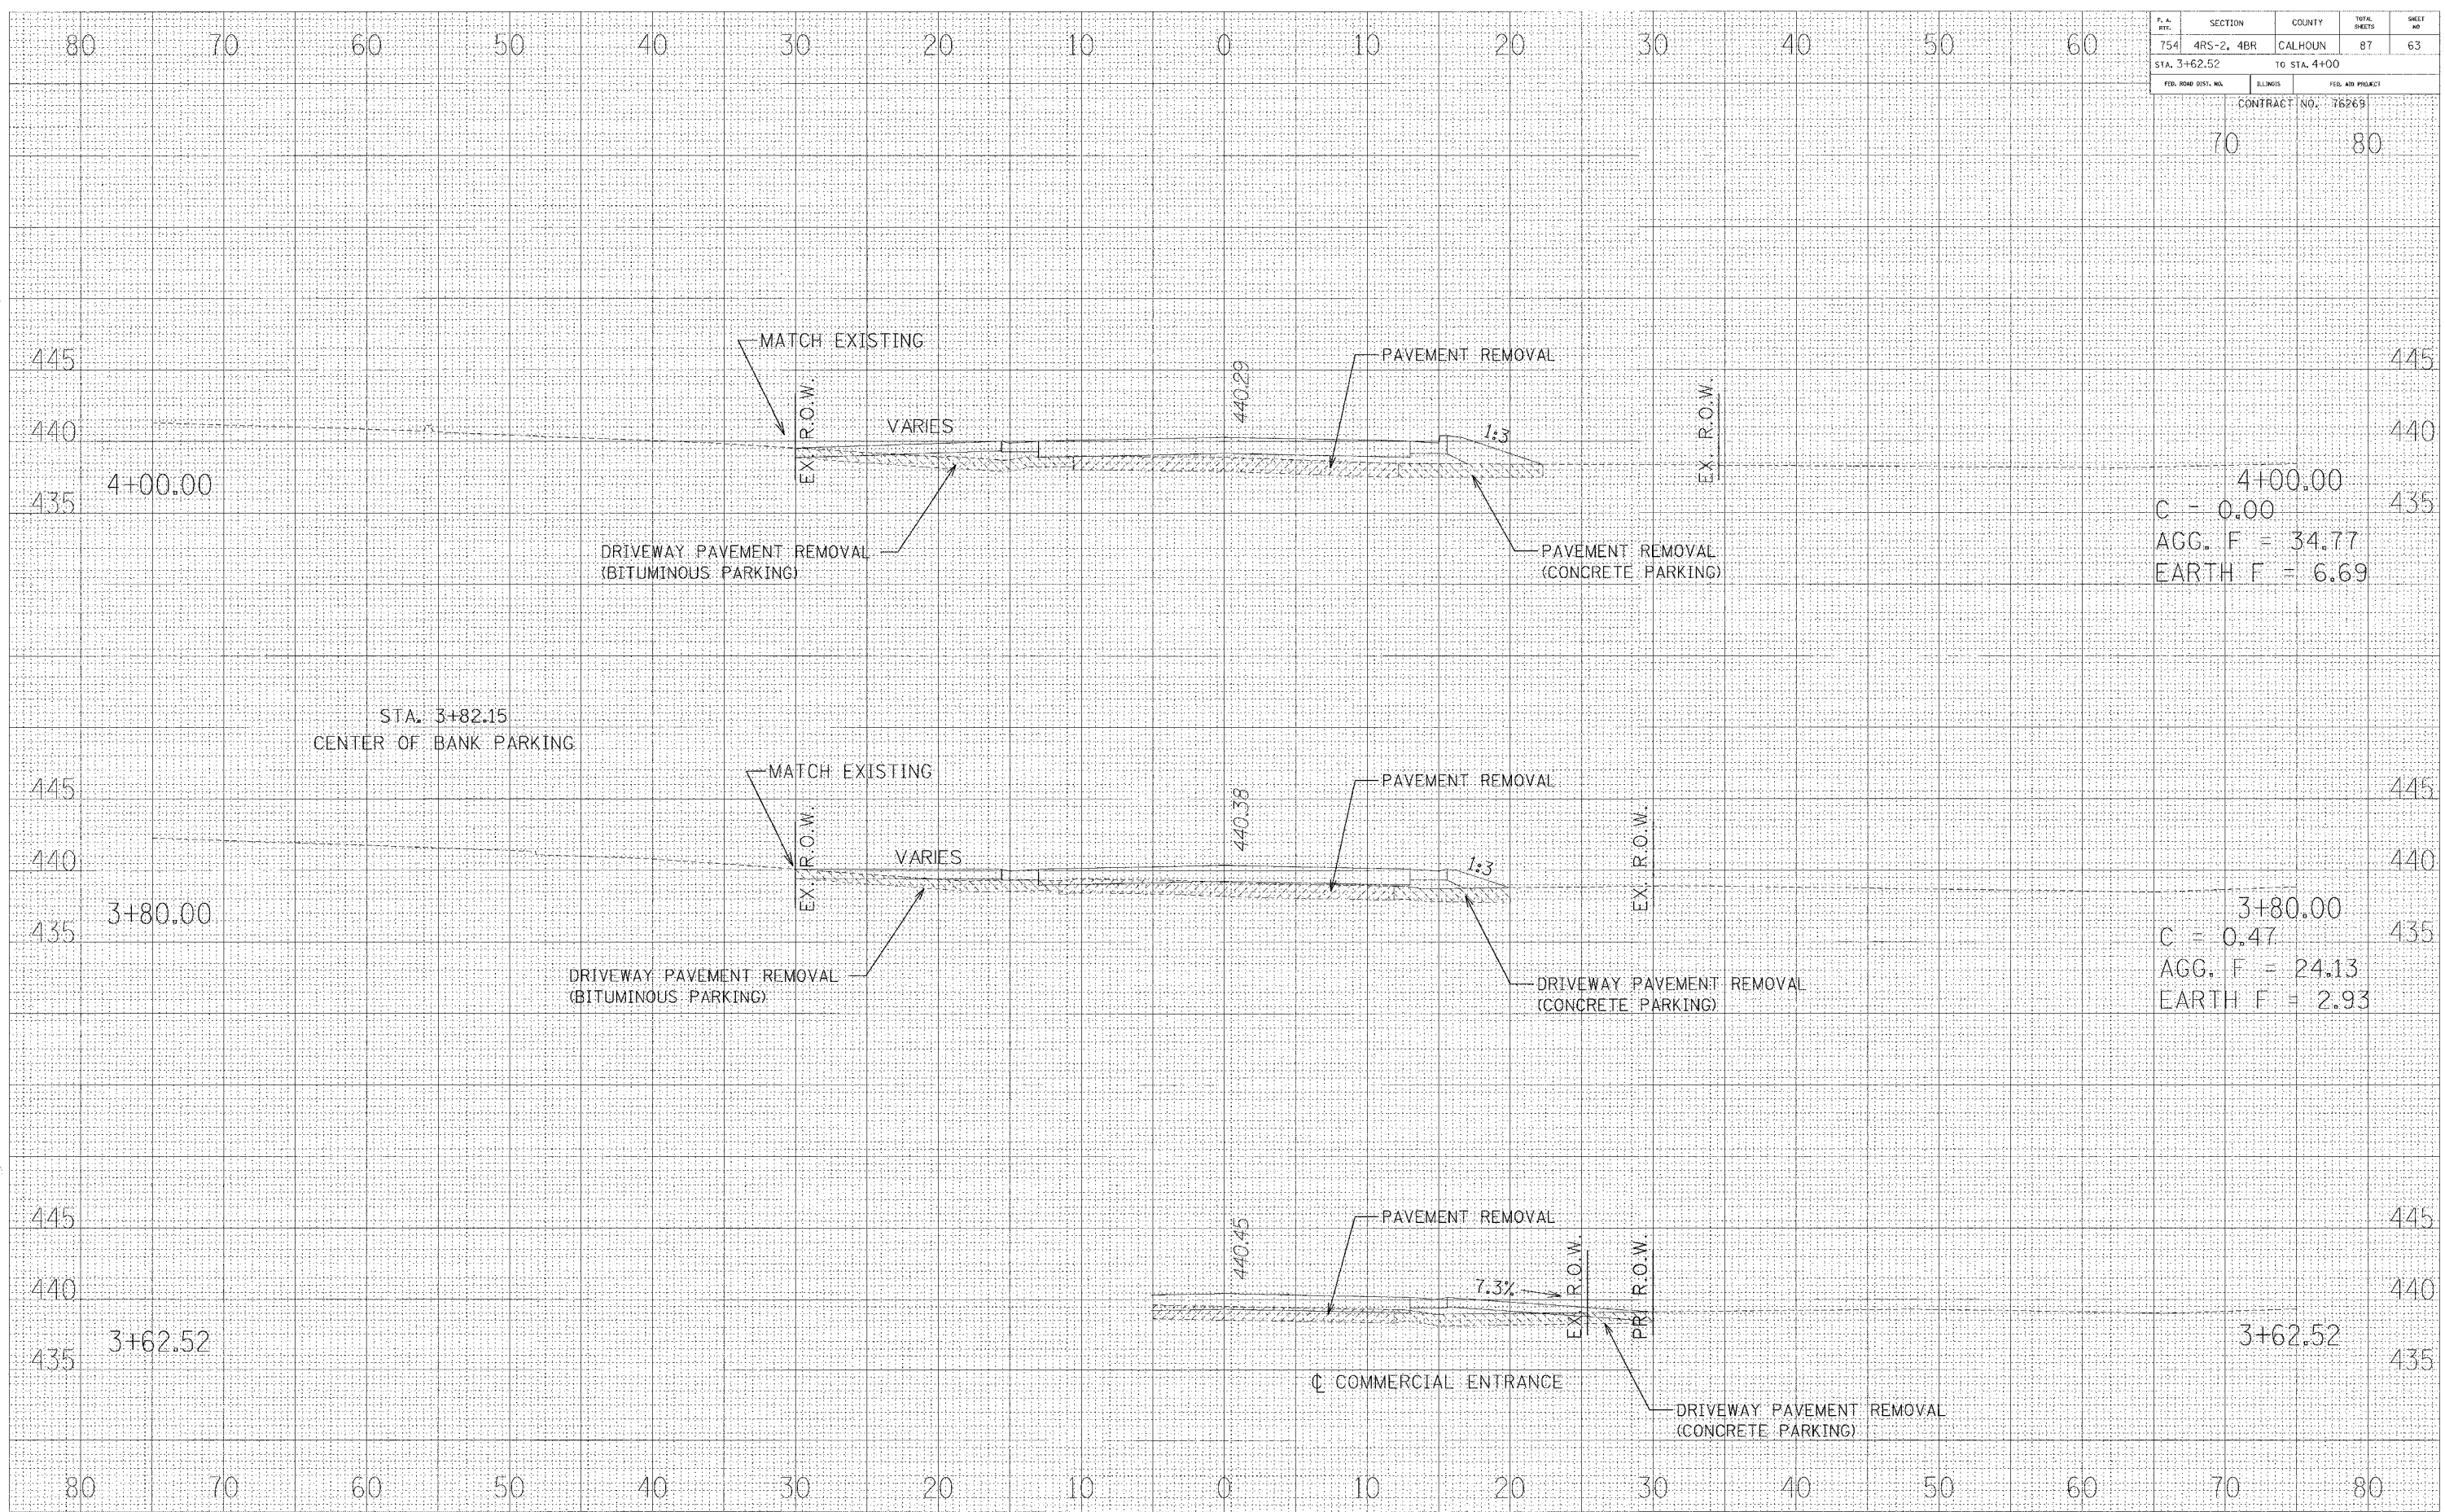

70 80

4+00.00  
 C = 0.00  
 AGG. F = 34.77  
 EARTH F = 6.69

3+80.00  
 C = 0.47  
 AGG. F = 24.13  
 EARTH F = 2.93

3+62.52