


F. A. MILE	SECTION	COUNTY	TOTAL SHEETS	SHEET NO.
754	4RS-2, 4BR	CALHOUN	87	67
STA. 5+60		TO STA. 5+67		
FED. ROAD DIST. NO.	STATES	FED. AID PROJECT		
		CONTRACT NO. 76269		

70 80

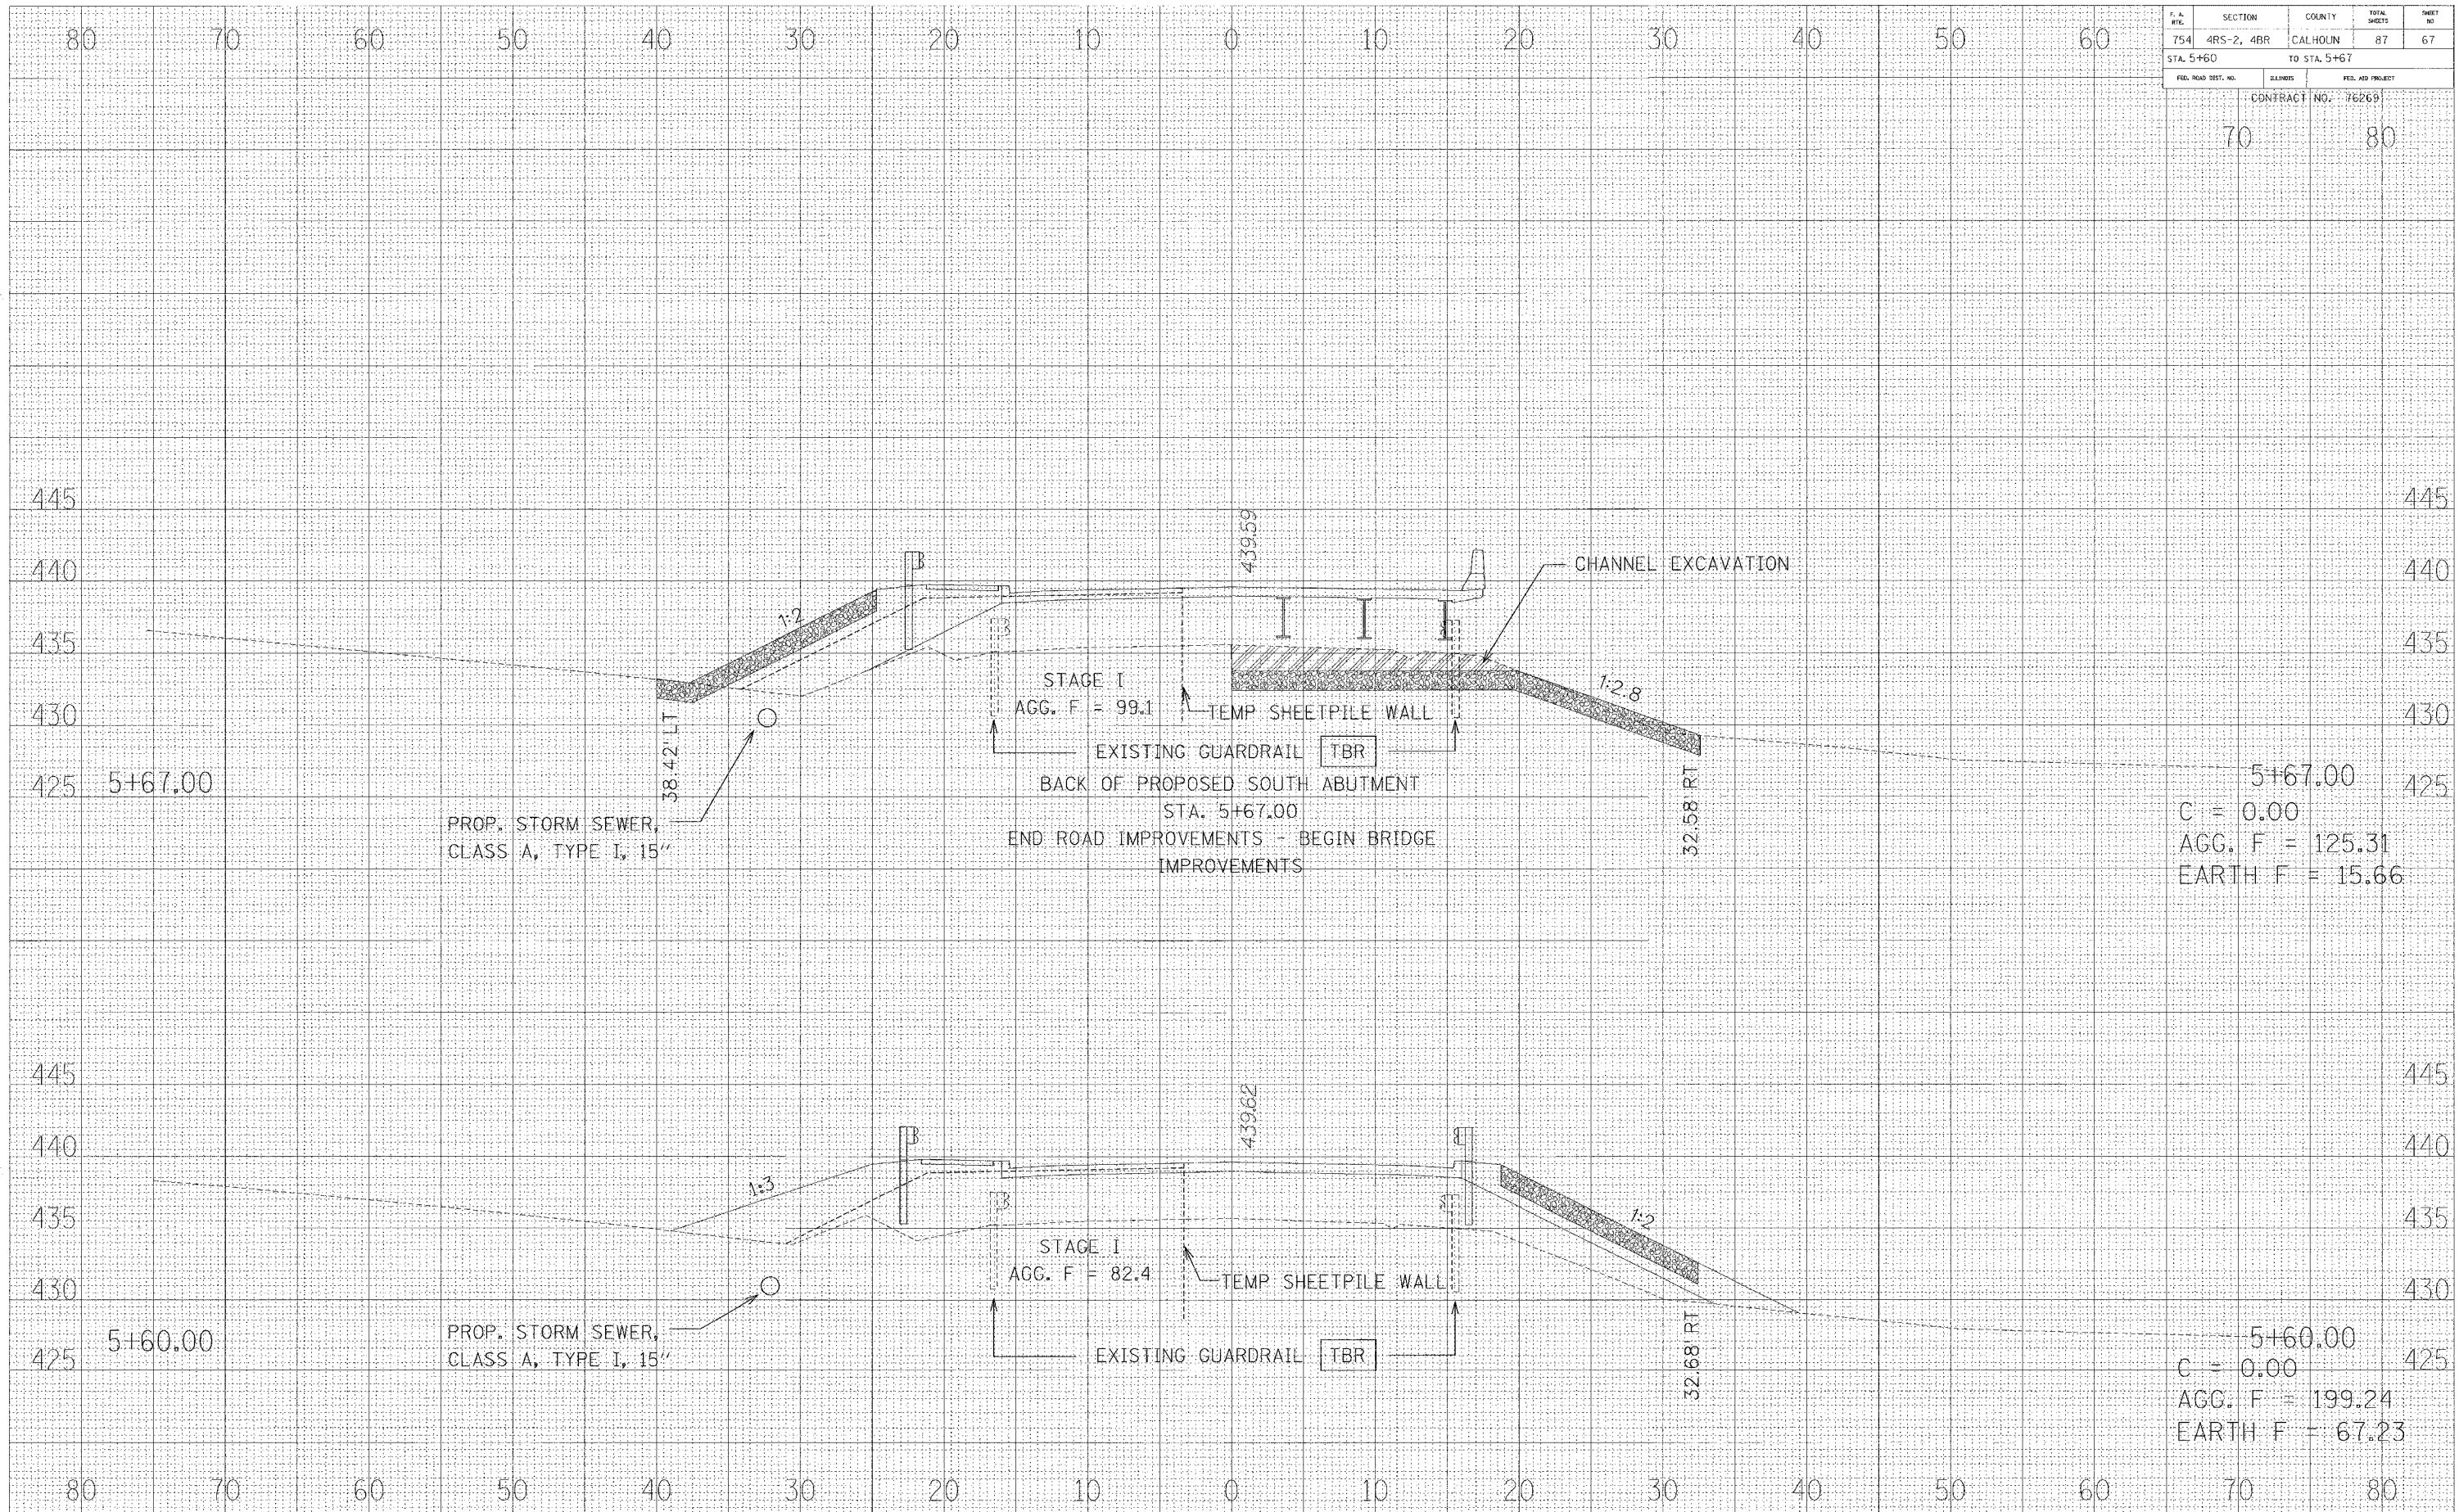

STAGE I  
 AGG. F = 99.1  
 TEMP SHEETPILE WALL  
 EXISTING GUARDRAIL TBR  
 BACK OF PROPOSED SOUTH ABUTMENT  
 STA. 5+67.00  
 END ROAD IMPROVEMENTS - BEGIN BRIDGE IMPROVEMENTS

5+67.00  
 C = 0.00  
 AGG. F = 125.31  
 EARTH F = 15.66

STAGE I  
 AGG. F = 82.4  
 TEMP SHEETPILE WALL  
 EXISTING GUARDRAIL TBR

5+60.00  
 C = 0.00  
 AGG. F = 199.24  
 EARTH F = 67.23