


F. A. NO.	SECTION	COUNTY	TOTAL SHEETS	SHEET NO.
754	4RS-2, 4BR	CALHOUN	87	70
STA. 6+50		TO STA. 6+80		
FED. ROAD DIST. NO.	STATE	FED. AID PROJECT		

CONTRACT NO. 76269

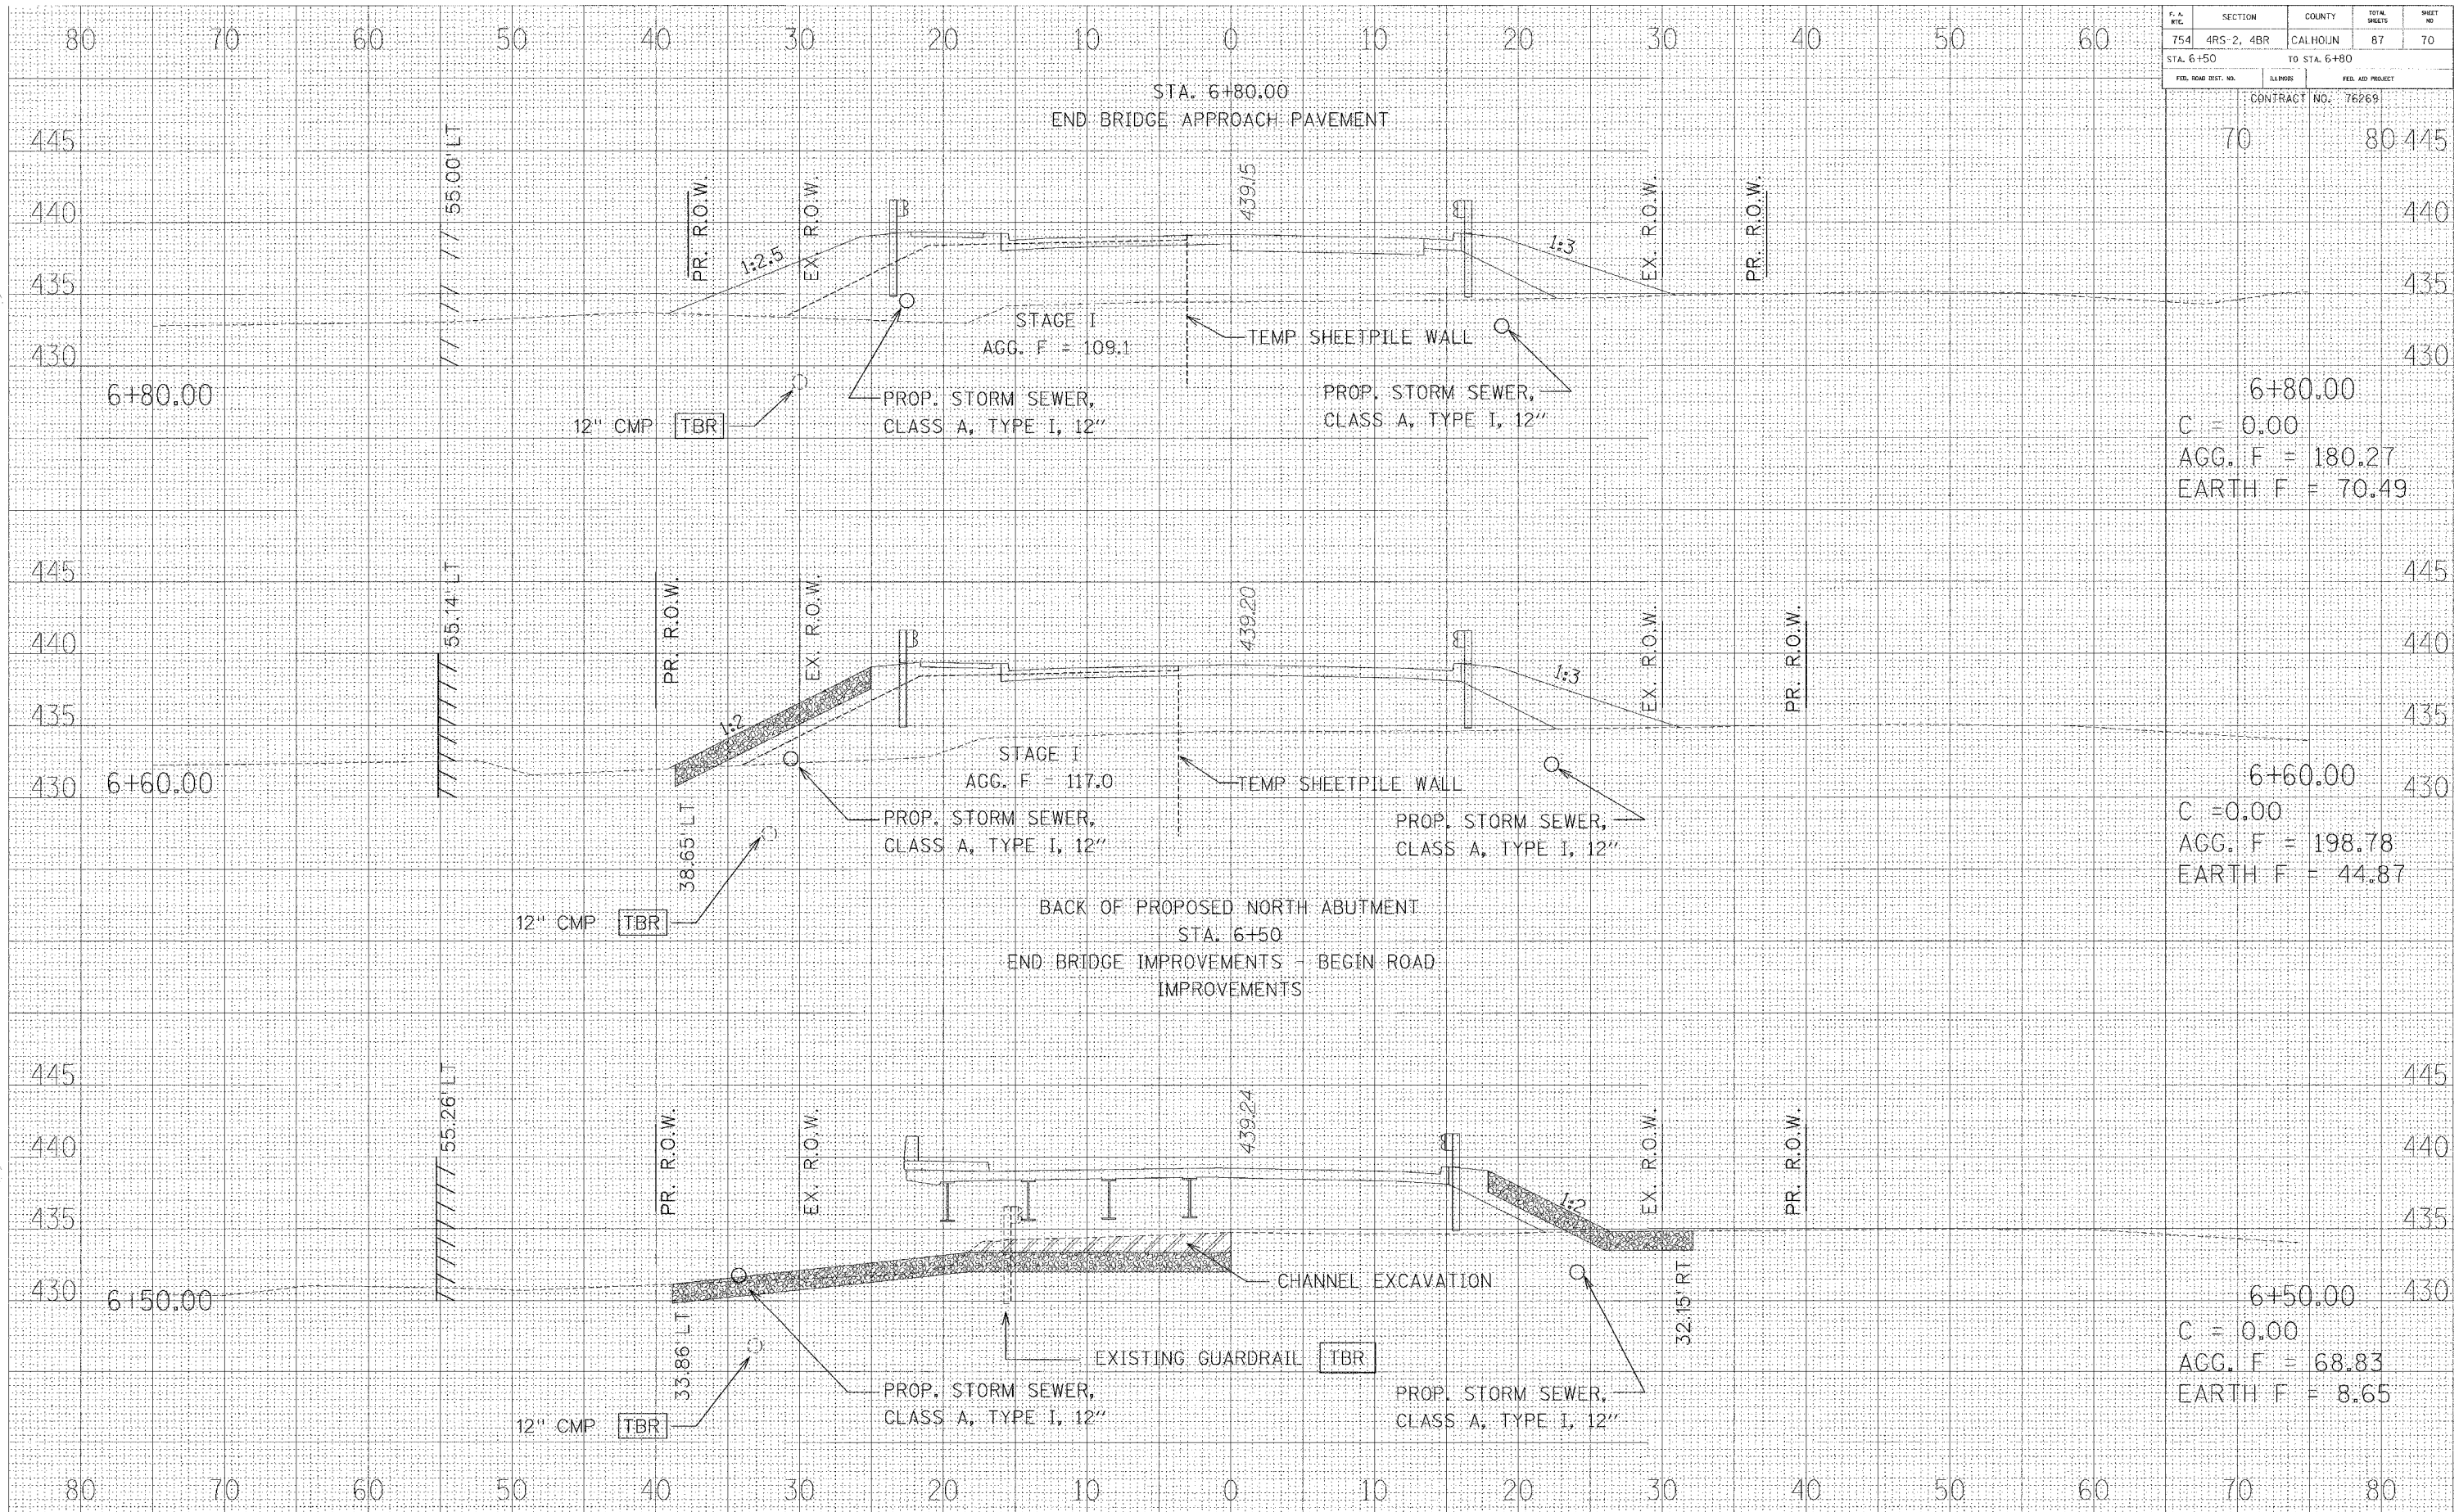

70 80 445
440
435
430
6+80.00
C = 0.00
AGG. F = 180.27
EARTH F = 70.49

445
440
435
430 6+60.00
C = 0.00
AGG. F = 198.78
EARTH F = 44.87

445
440
435
430 6+50.00
C = 0.00
AGG. F = 68.83
EARTH F = 8.65