


F. A. DIST.	SECTION	COUNTY	TOTAL SHEETS	SHEET NO.
754	4RS-2, 4BR	CALHOUN	87	71
STA. 7+00		TO STA. 7+20		
FED. ROAD DIST. NO.		ILLINOIS		FED. AID PROJECT

CONTRACT NO. 76269

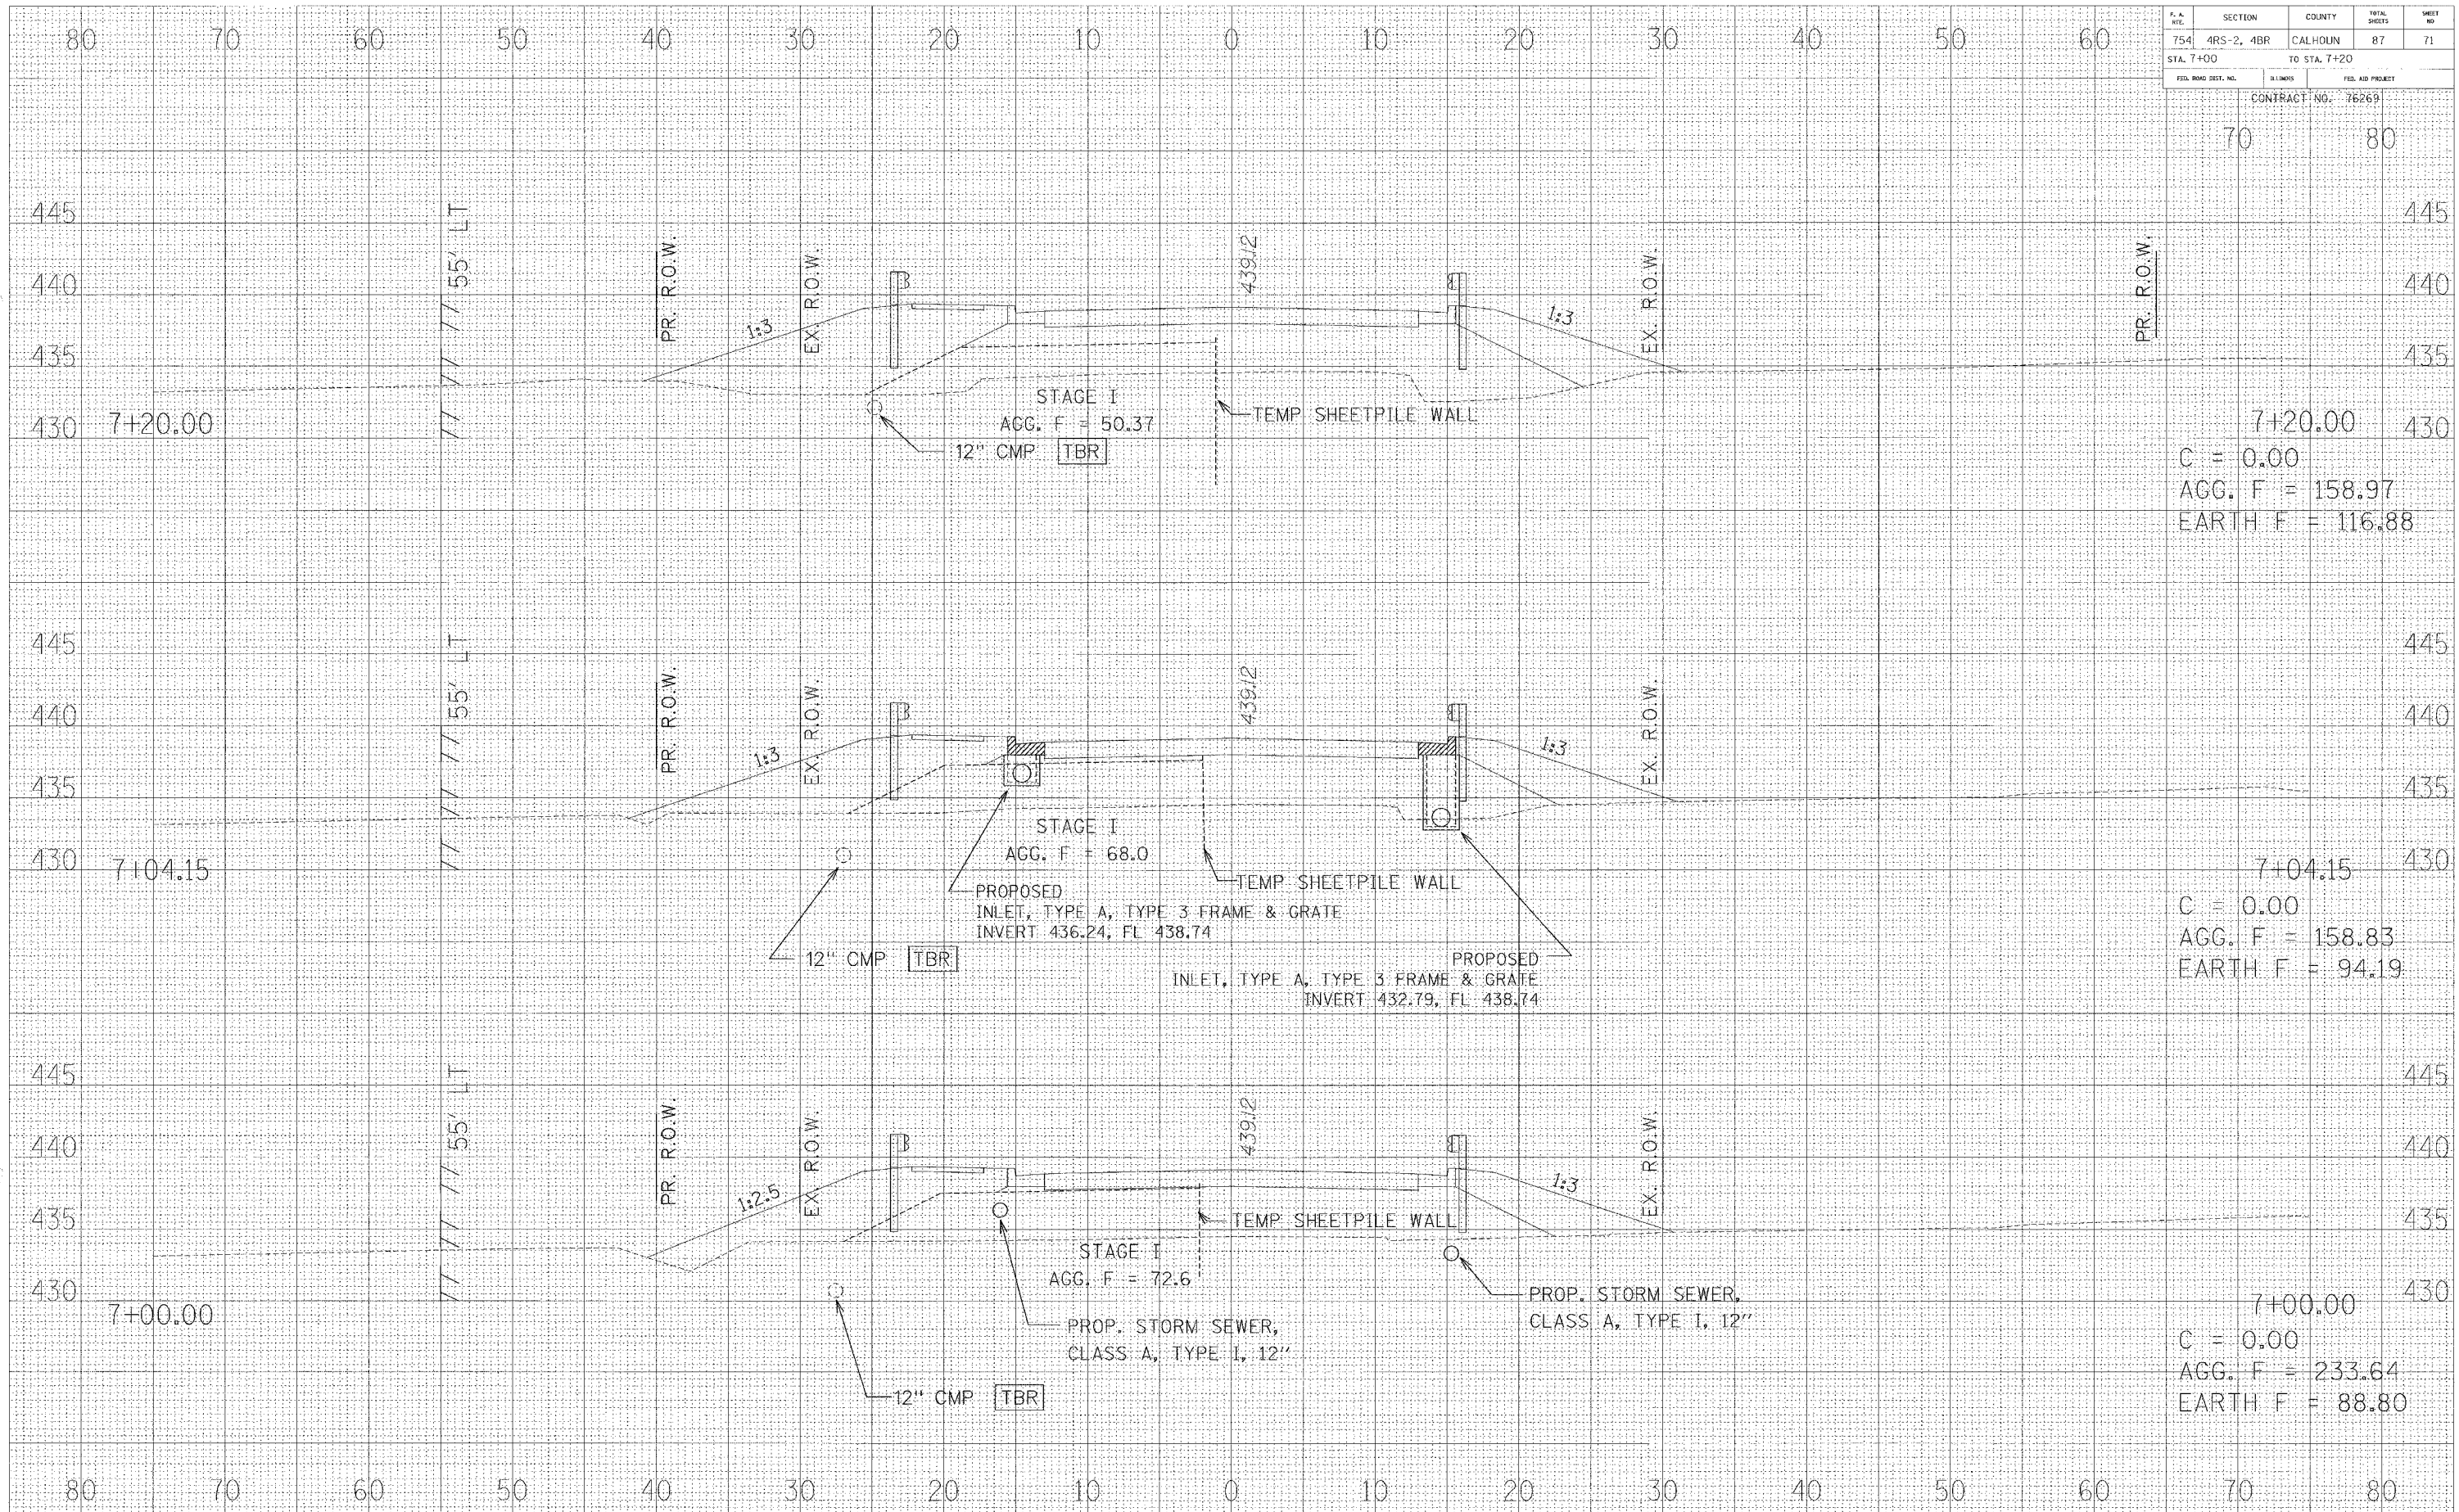

7+20.00  
 C = 0.00  
 AGG. F = 158.97  
 EARTH F = 116.88

7+04.15  
 C = 0.00  
 AGG. F = 158.83  
 EARTH F = 94.19

7+00.00  
 C = 0.00  
 AGG. F = 233.64  
 EARTH F = 88.80