


P. A. RITE	SECTION	COUNTY	TOTAL SHEETS	SHEET NO.
754	4RS-2, 4BR	CALHOUN	87	72
STA. 7+40		TO STA. 7+80		
FED. ROAD DIST. NO.	ALLEGES	FED. AID PROJECT		

CONTRACT NO. 76269

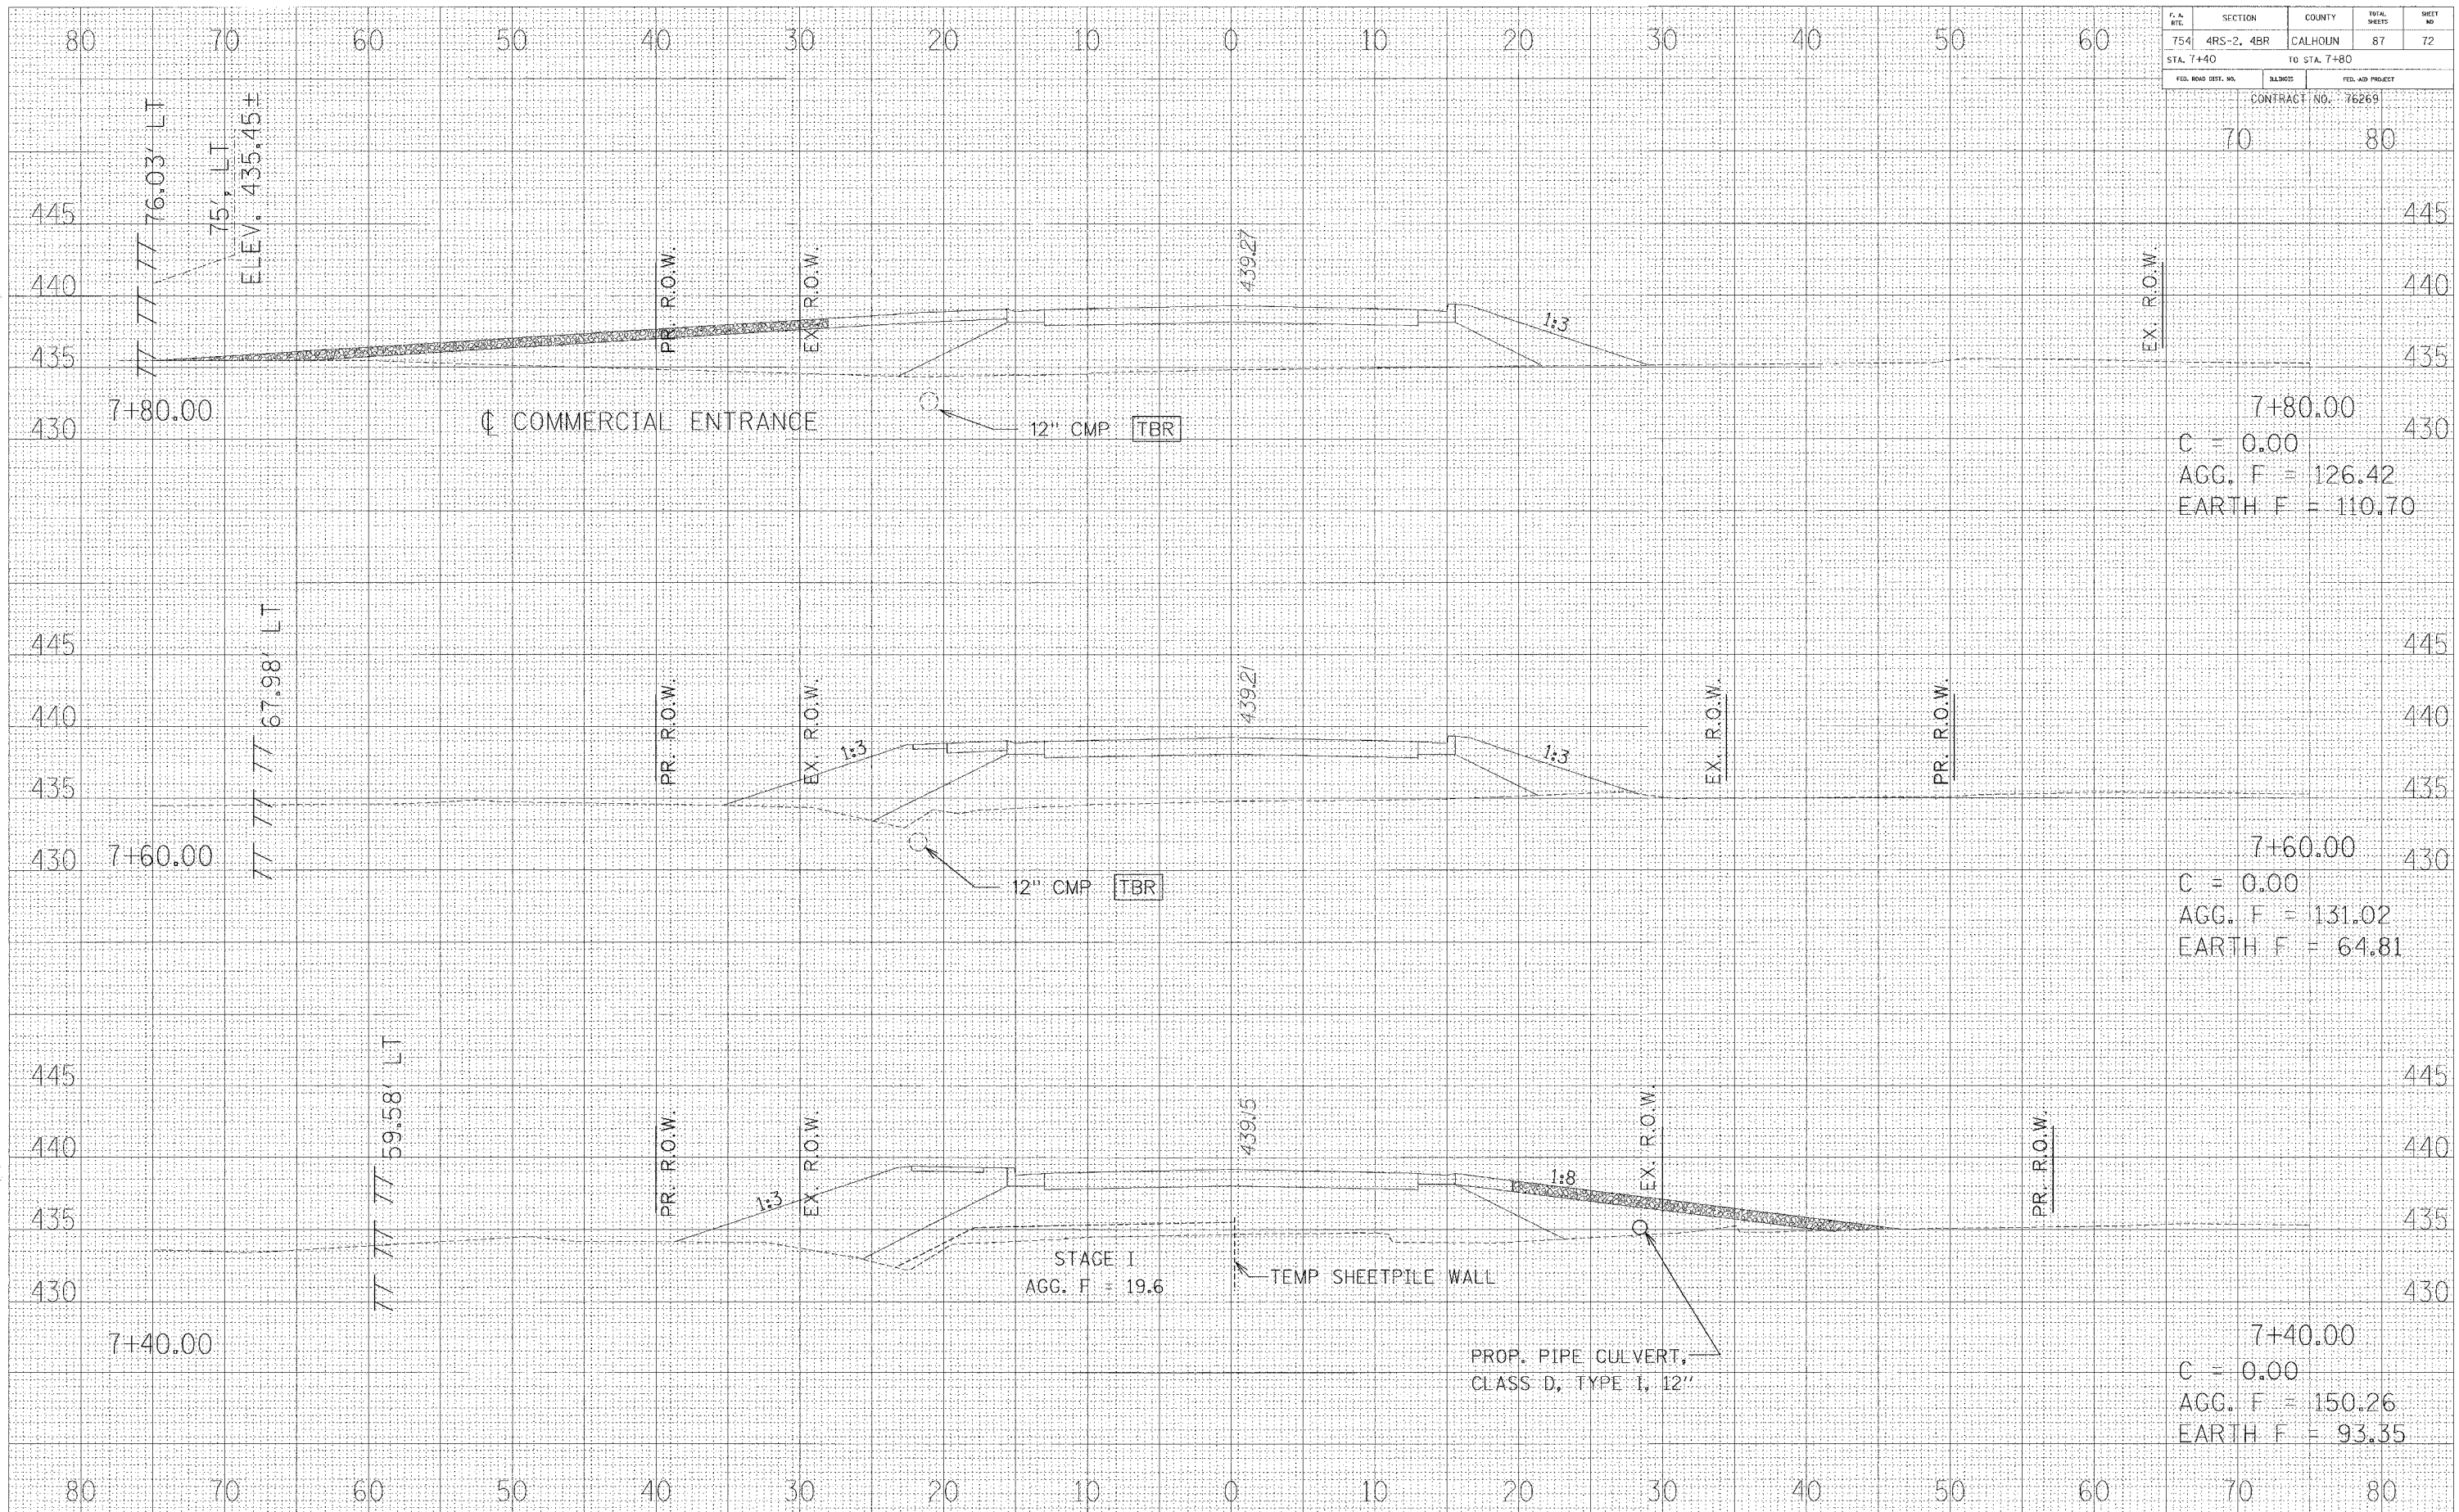

7+80.00
 C = 0.00
 AGG. F = 126.42
 EARTH F = 110.70

7+60.00
 C = 0.00
 AGG. F = 131.02
 EARTH F = 64.81

7+40.00
 C = 0.00
 AGG. F = 150.26
 EARTH F = 93.35