


P. A. MILE	SECTION	COUNTY	TOTAL SHEETS	SHEET NO.
754	4RS-2, 4BR	CALHOUN	87	74
STA. 8+40		TO STA. 8+80		
FED. ROAD DIST. NO.	ISSUES	FED. AID PROJECT		

CONTRACT NO. 76269  
70 80

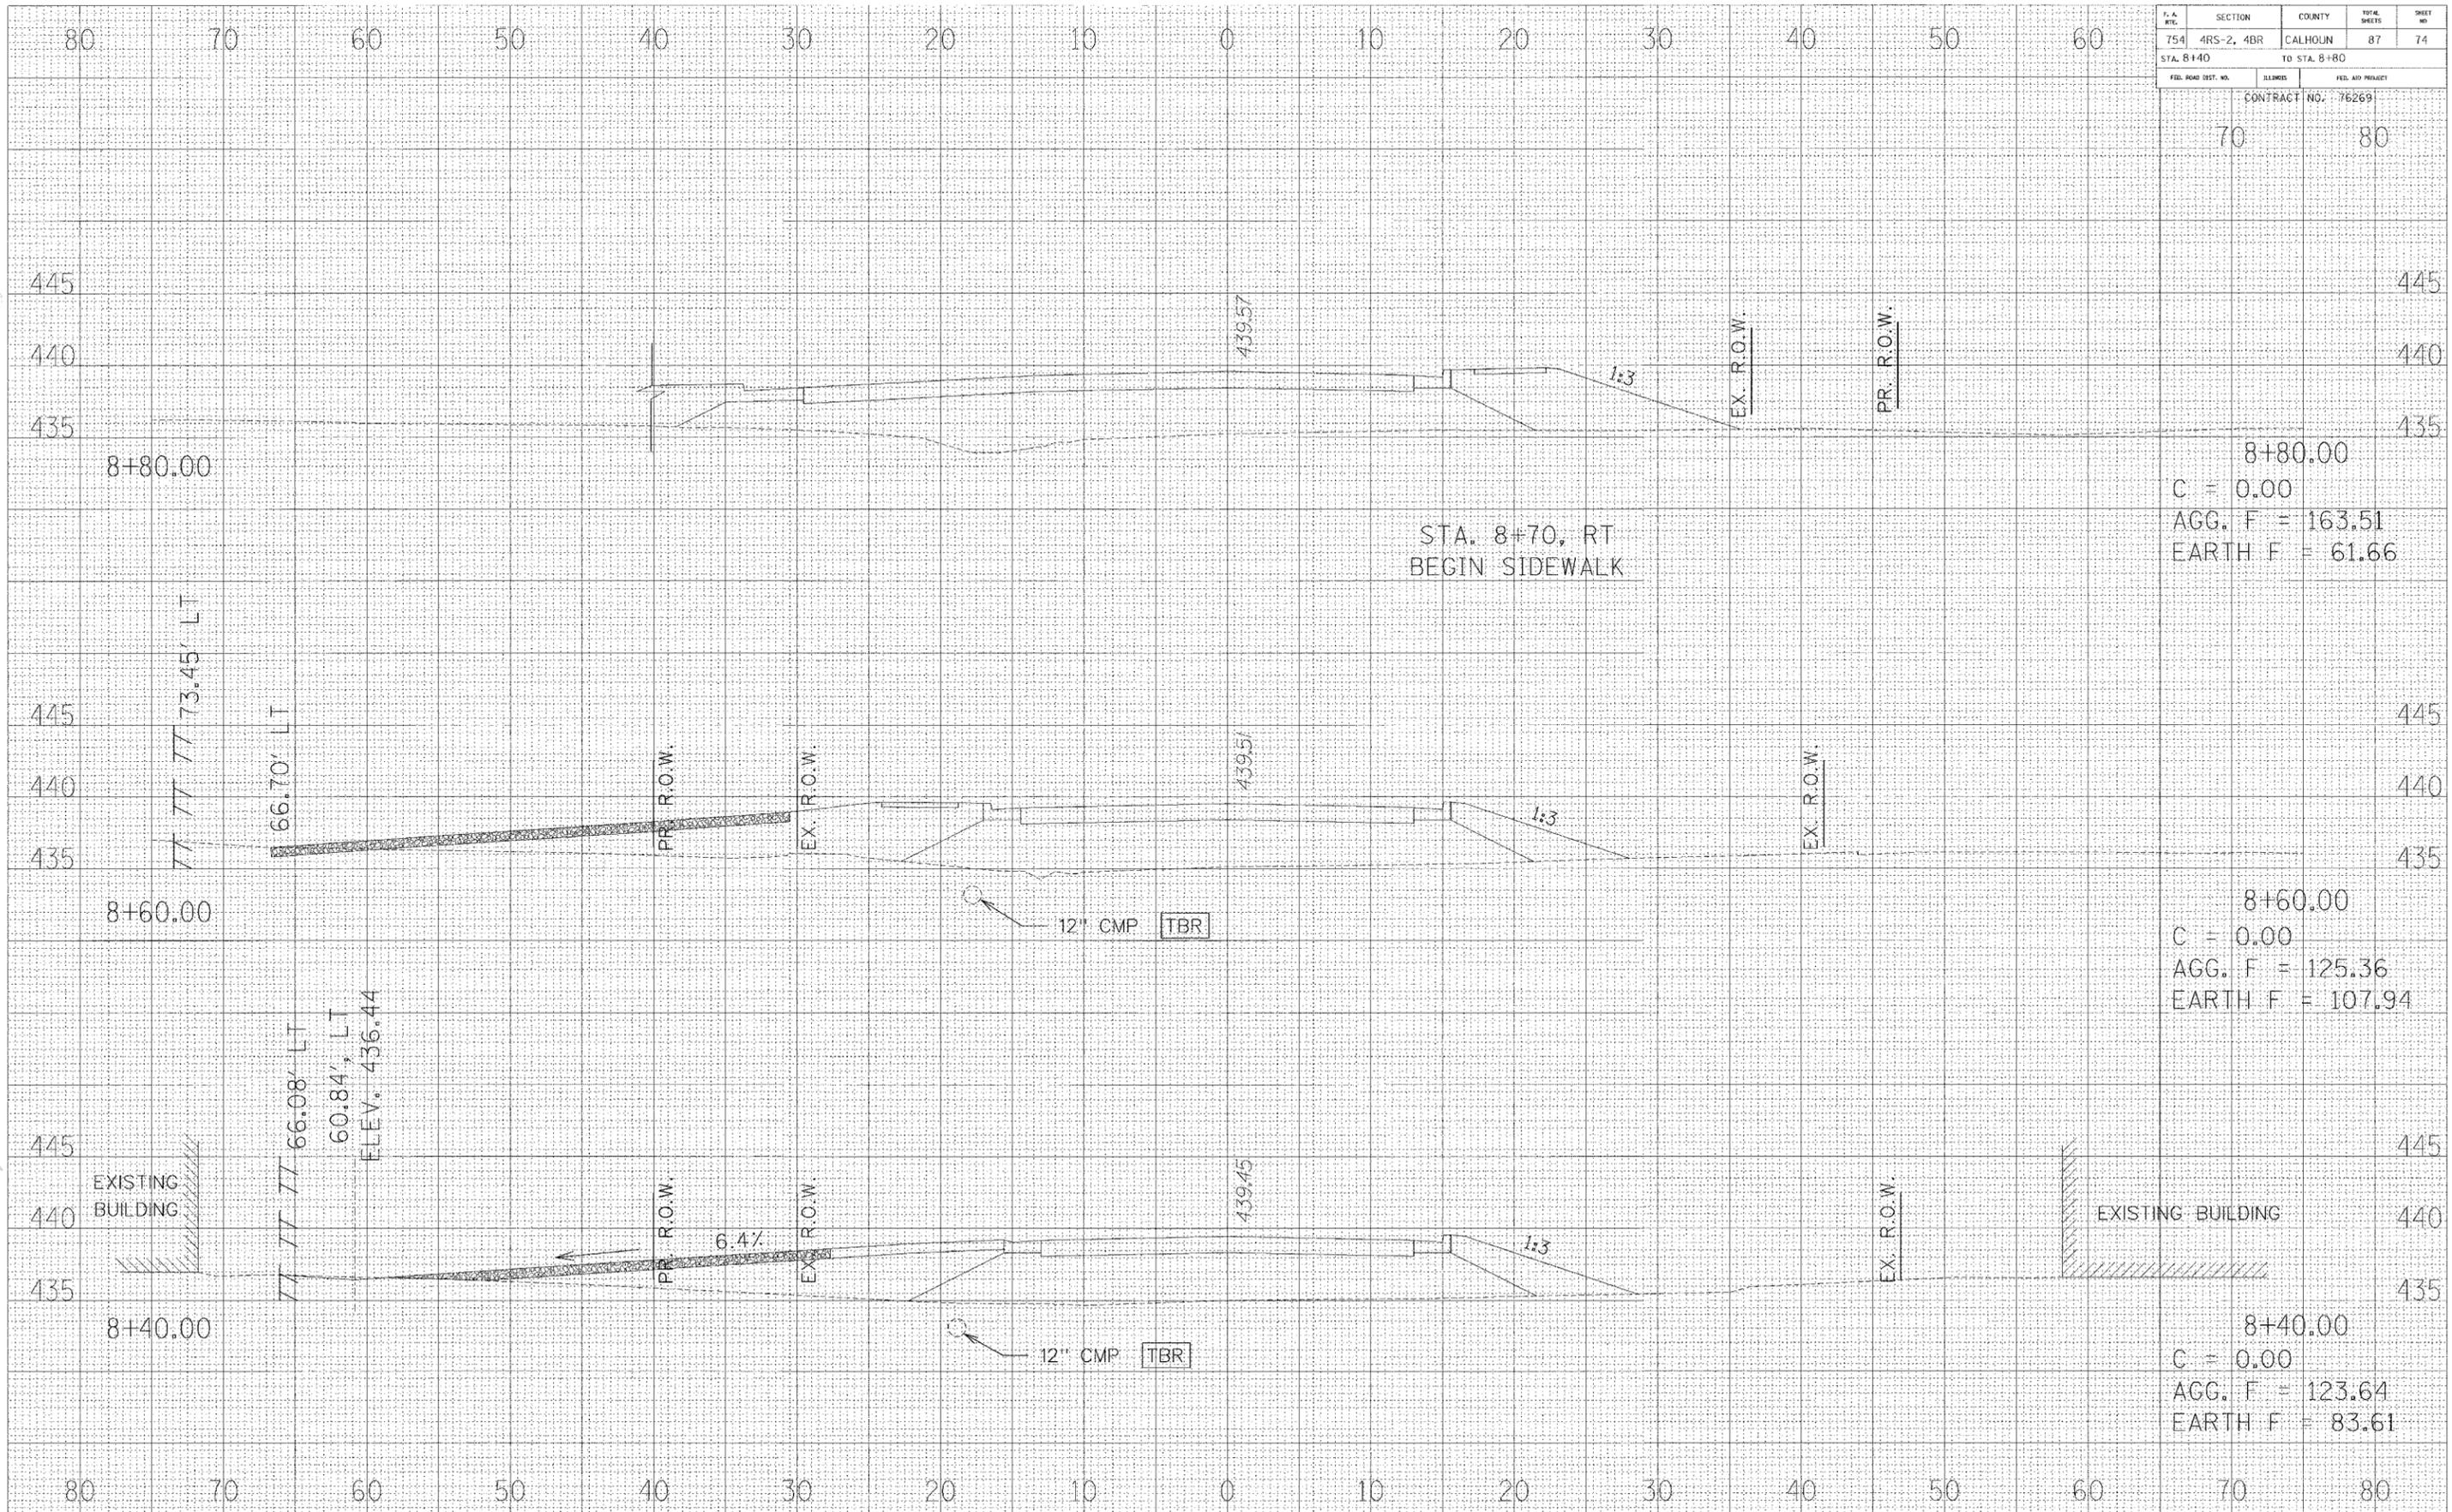

8+80.00  
C = 0.00  
AGG. F = 163.51  
EARTH F = 61.66

8+60.00  
C = 0.00  
AGG. F = 125.36  
EARTH F = 107.94

8+40.00  
C = 0.00  
AGG. F = 123.64  
EARTH F = 83.61