


F. A. RTE.	SECTION	COUNTY	TOTAL SHEETS	SHEET NO.
754	4RS-2, 4BR	CALHOUN	87	83
STA. 12+90		TO STA. 13+00		
FED. ROAD DIST. NO.		ILLINOIS	FED. AID PROJECT	
		CONTRACT NO. 76269		

70 80

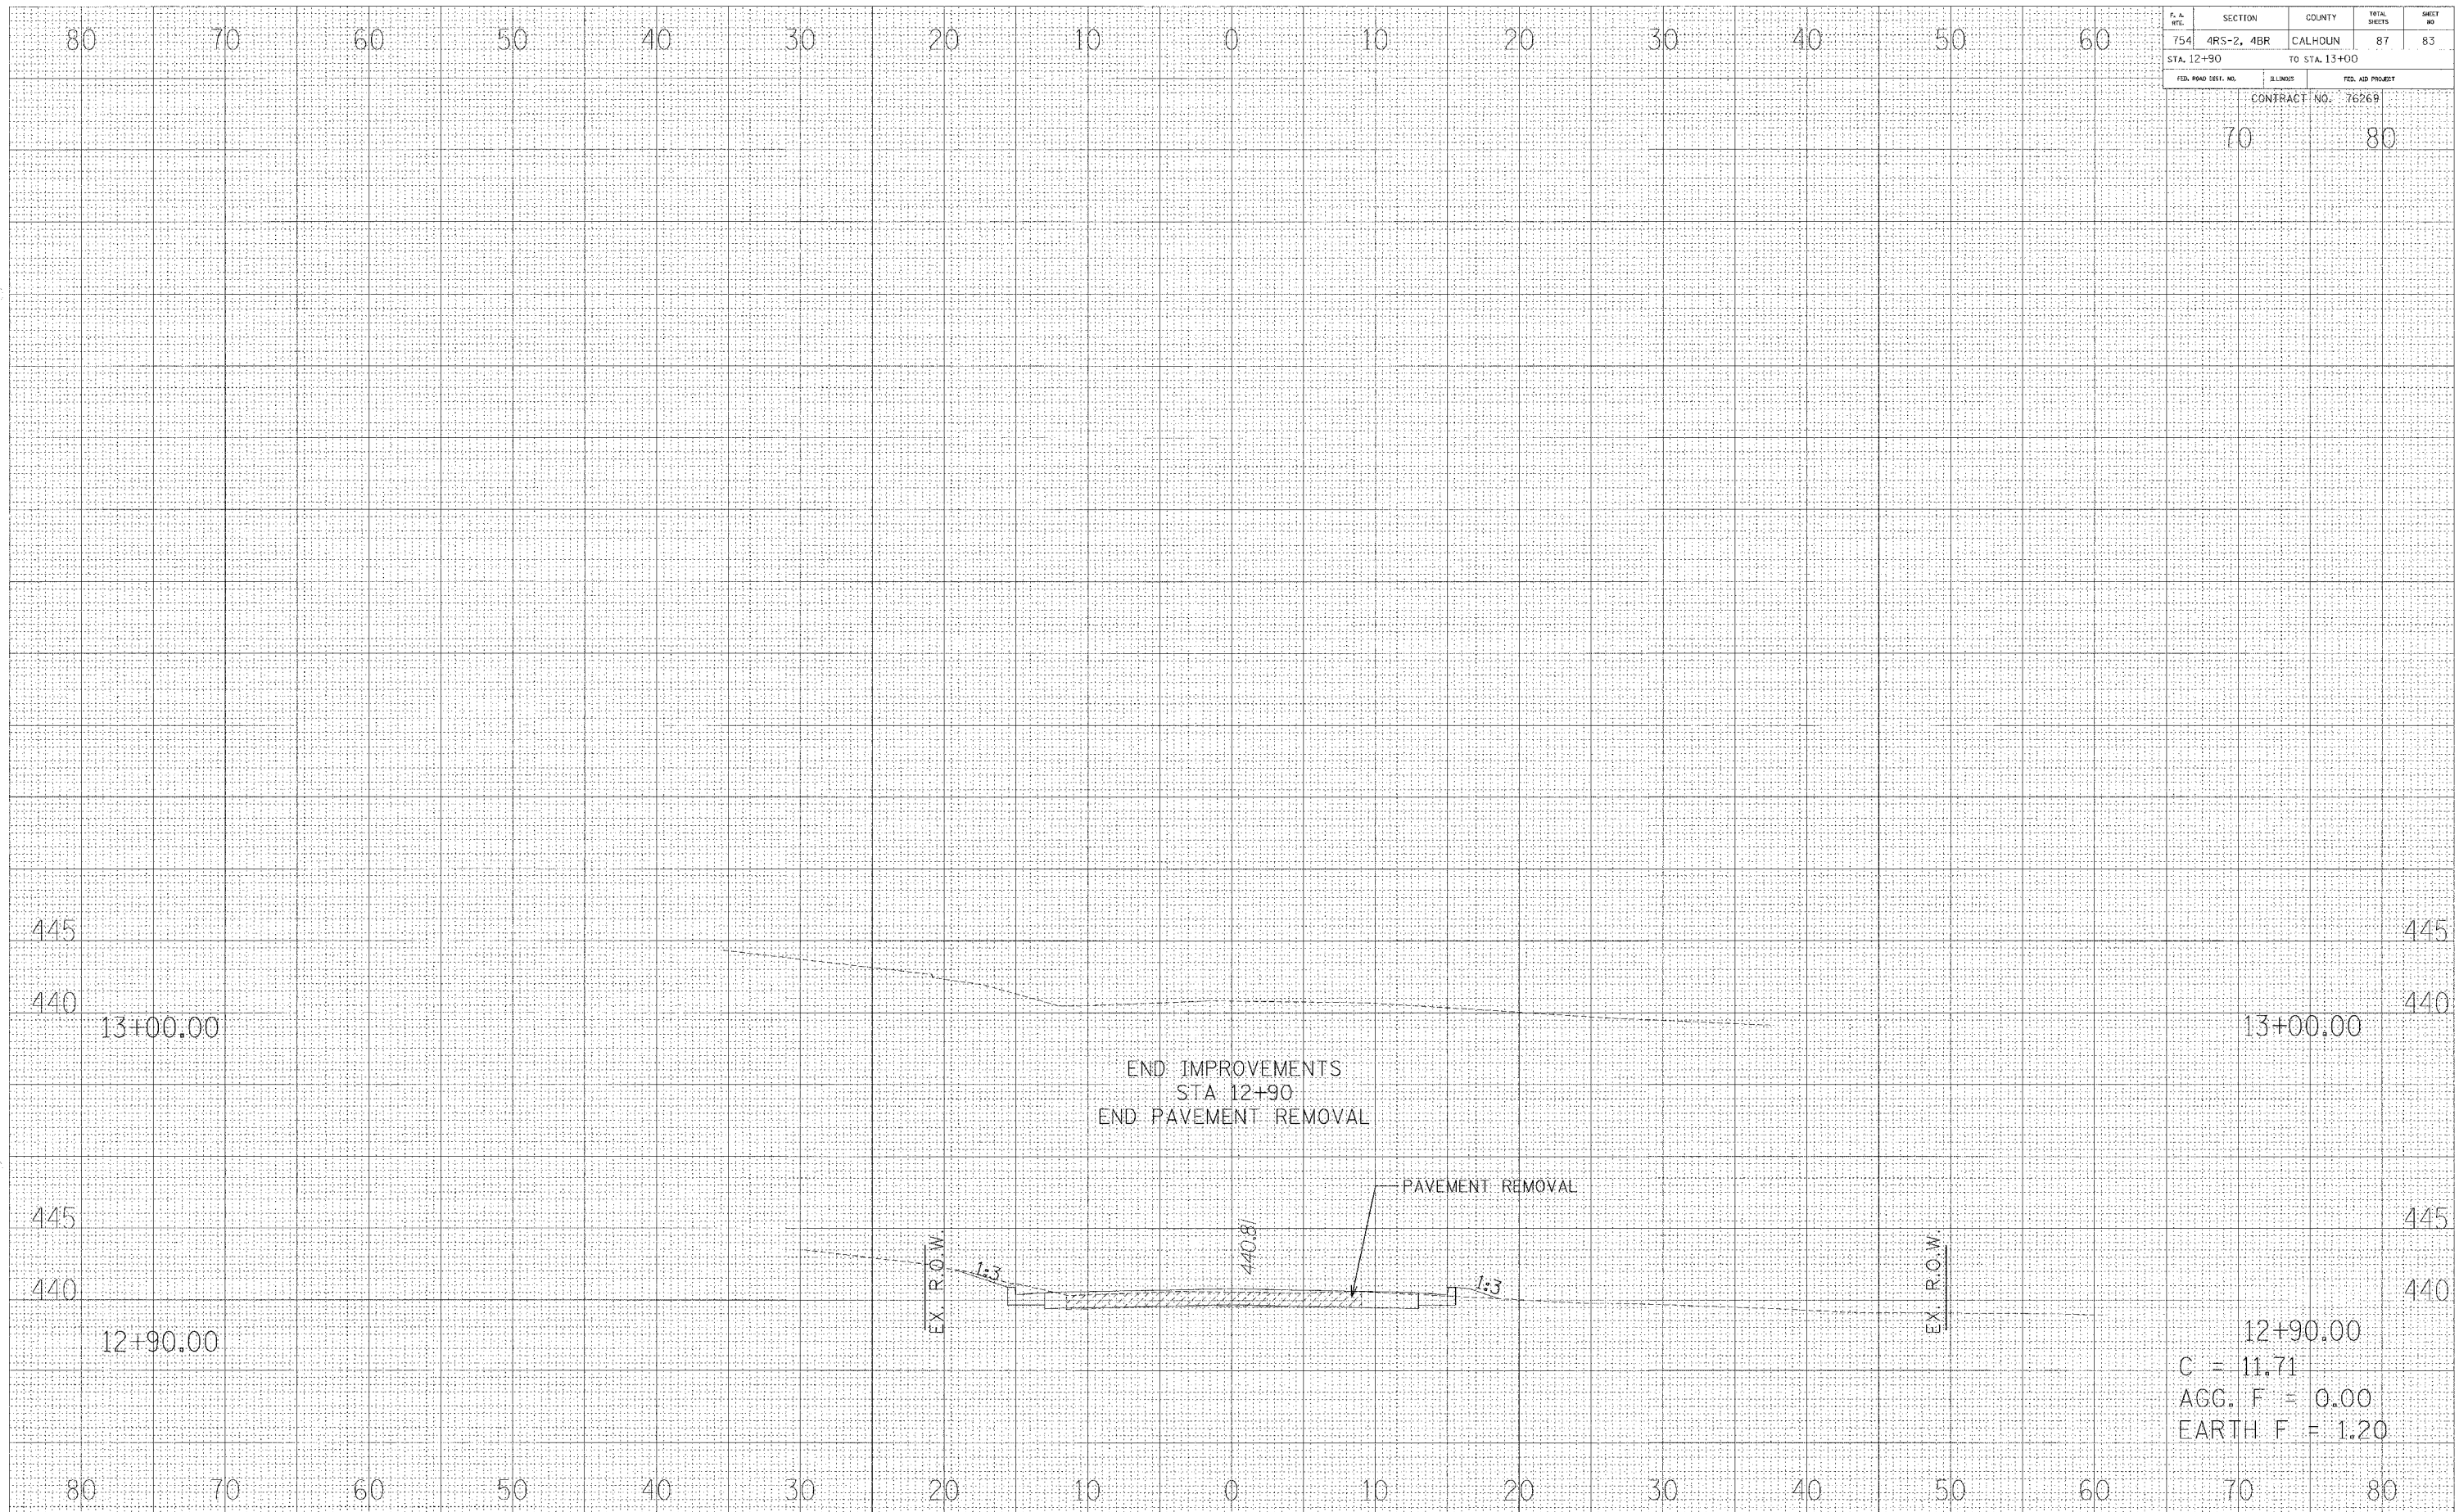

END IMPROVEMENTS  
STA 12+90  
END PAVEMENT REMOVAL

PAVEMENT REMOVAL

EX. R.O.W.

EX. R.O.W.

1:3

1:3

440.81

12+90.00  
C = 11.71  
AGG. F = 0.00  
EARTH F = 1.20

80

70

60

50

40

30

20

10

0

10

20

30

40

50

60

445

445

440

440

13+00.00

13+00.00

445

445

440

440

12+90.00

12+90.00

80

70

60

50

40

30

20

10

0

10

20

30

40

50

60

70

80