


F. A. MILE	SECTION	COUNTY	TOTAL SHEETS	SHEET NO.
754	4RS-2, 4BR	CALHOUN	87	84
STA. 18+20		TO STA. 18+50		
FED. ROAD DIST. NO.		ILLINOIS		FED. AID PROJECT
CONTRACT NO. 76269				

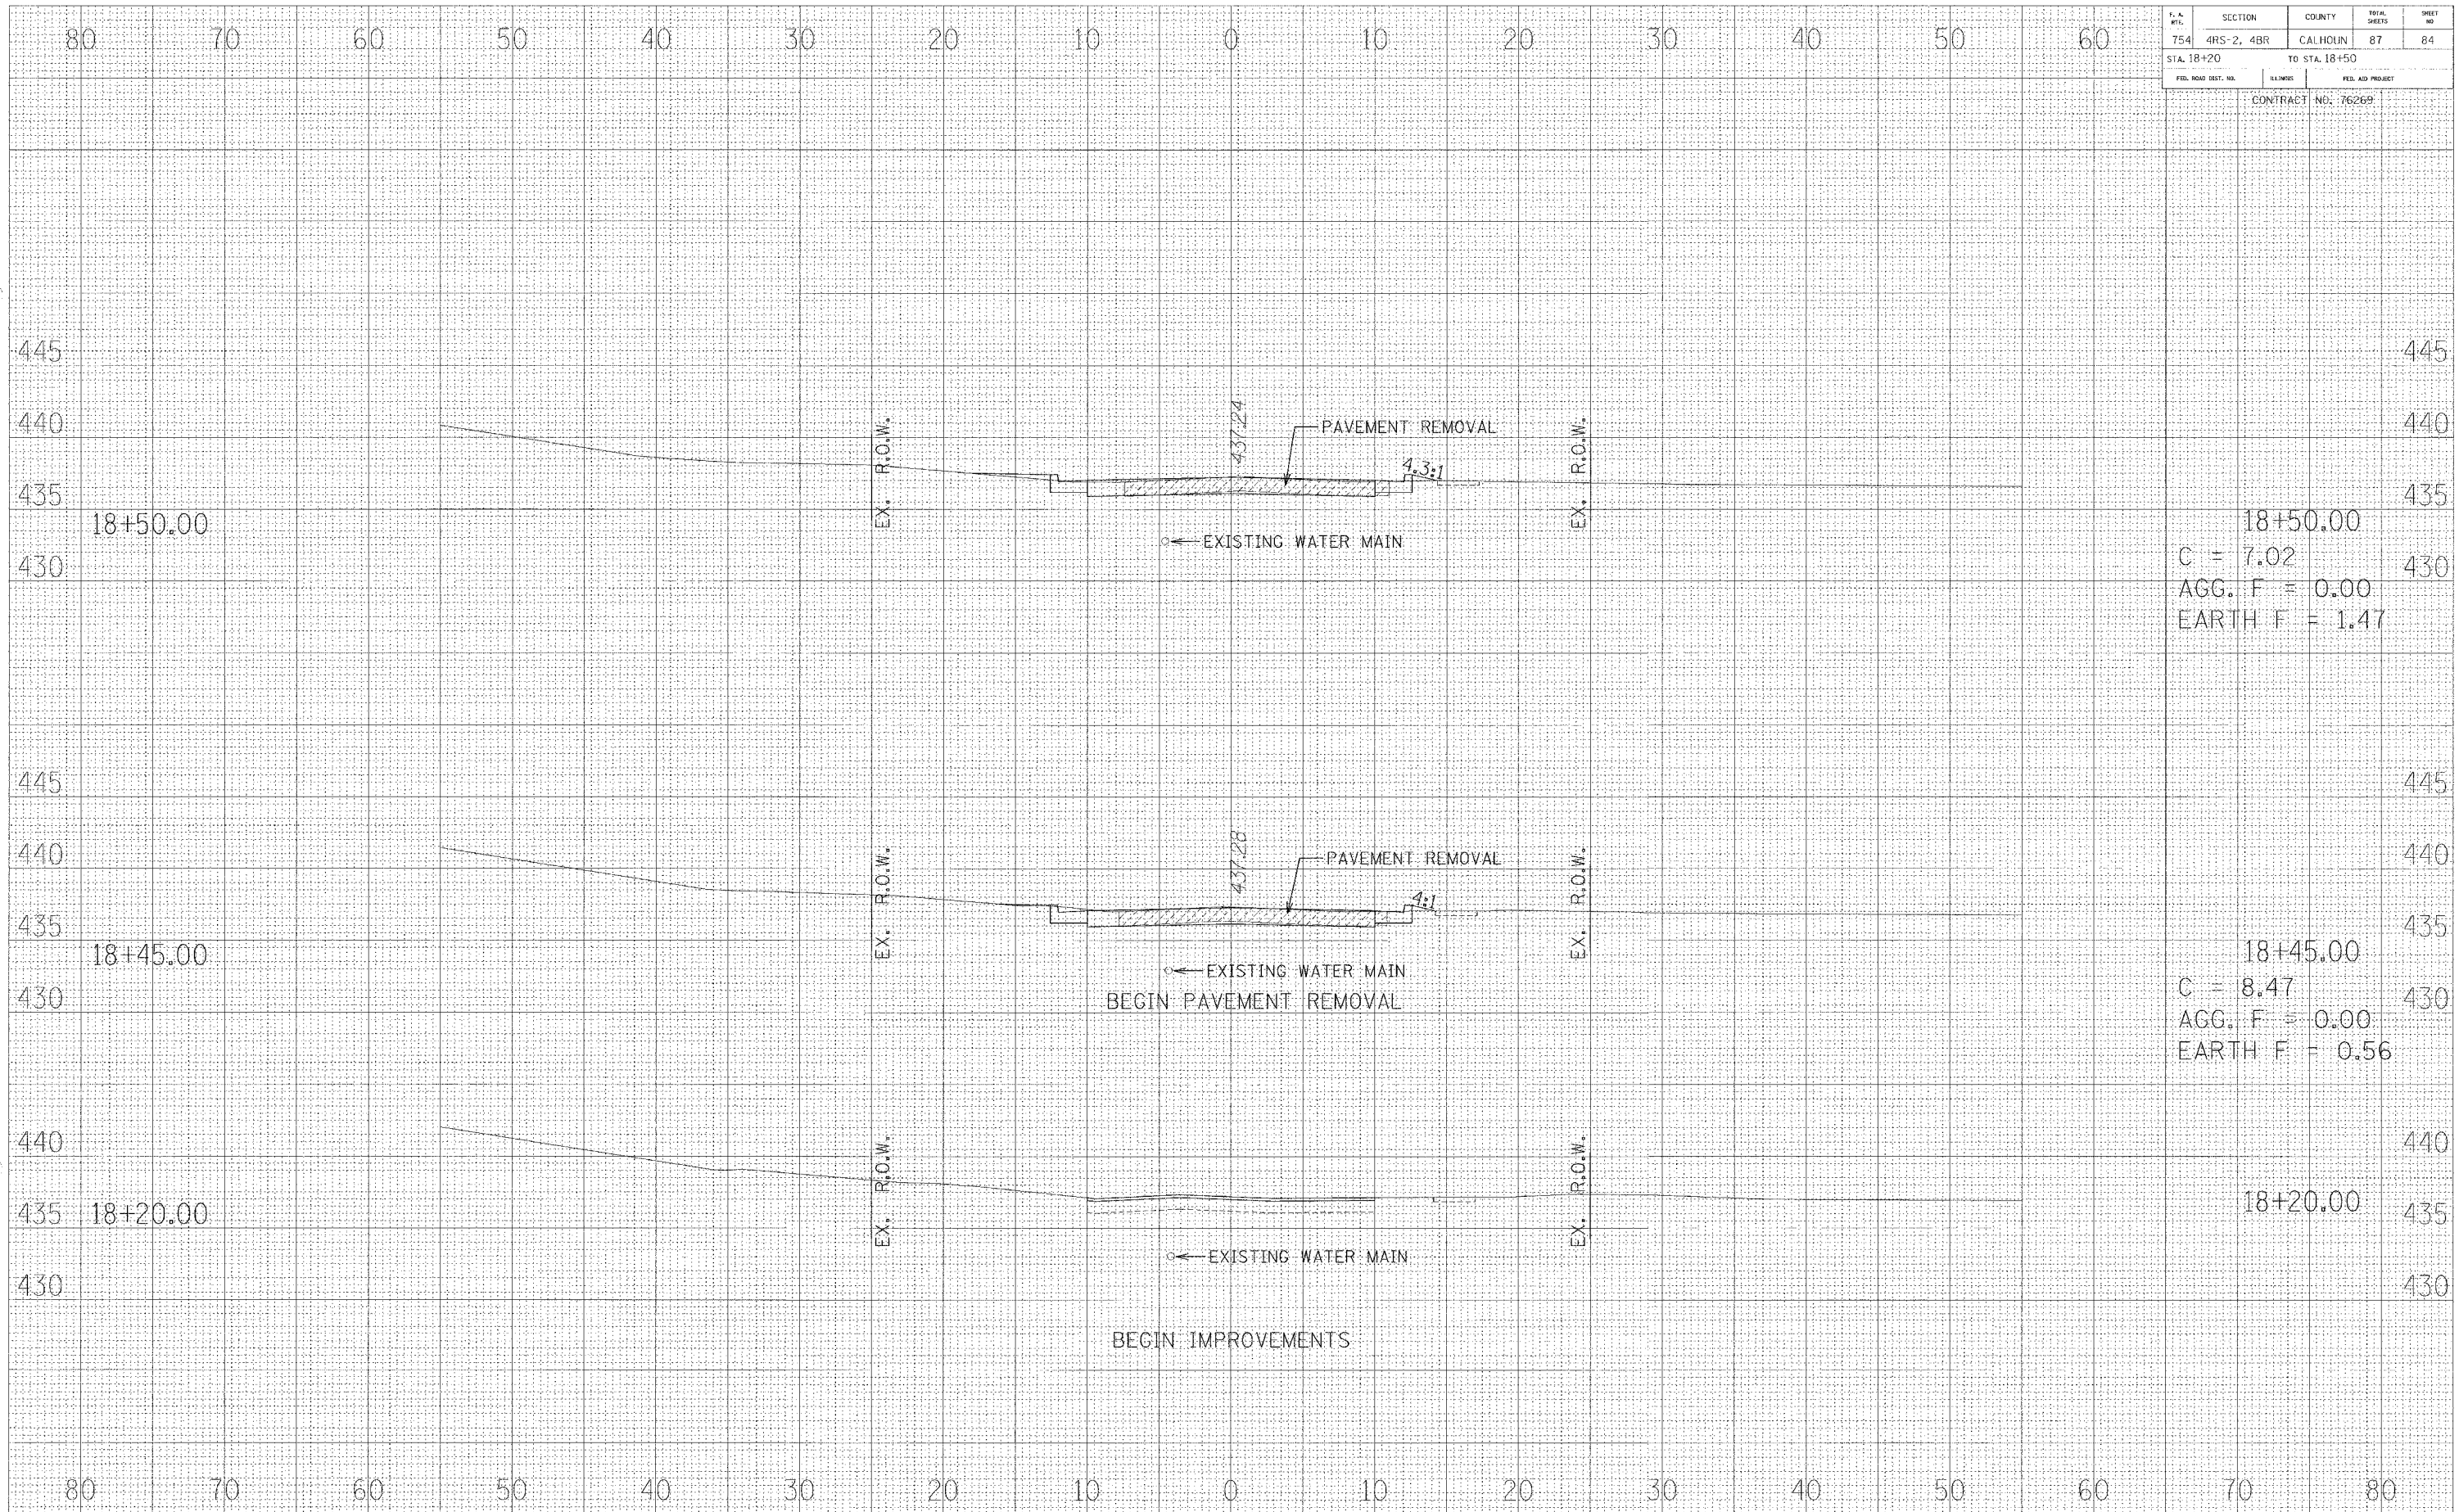

18+50.00
 C = 7.02
 AGG. F = 0.00
 EARTH F = 1.47

18+45.00
 C = 8.47
 AGG. F = 0.00
 EARTH F = 0.56

18+20.00