


F. A. S. SHEET	SECTION	COUNTY	TOTAL SHEETS	SHEET NO.
754	4RS-2, 4BR	CALHOUN	87	87
STA. 19+41.05		TO STA. 19+80		
FED. ROAD DIST. NO.	ALLOTT	FED. AID PROJECT		

CONTRACT NO. 76269

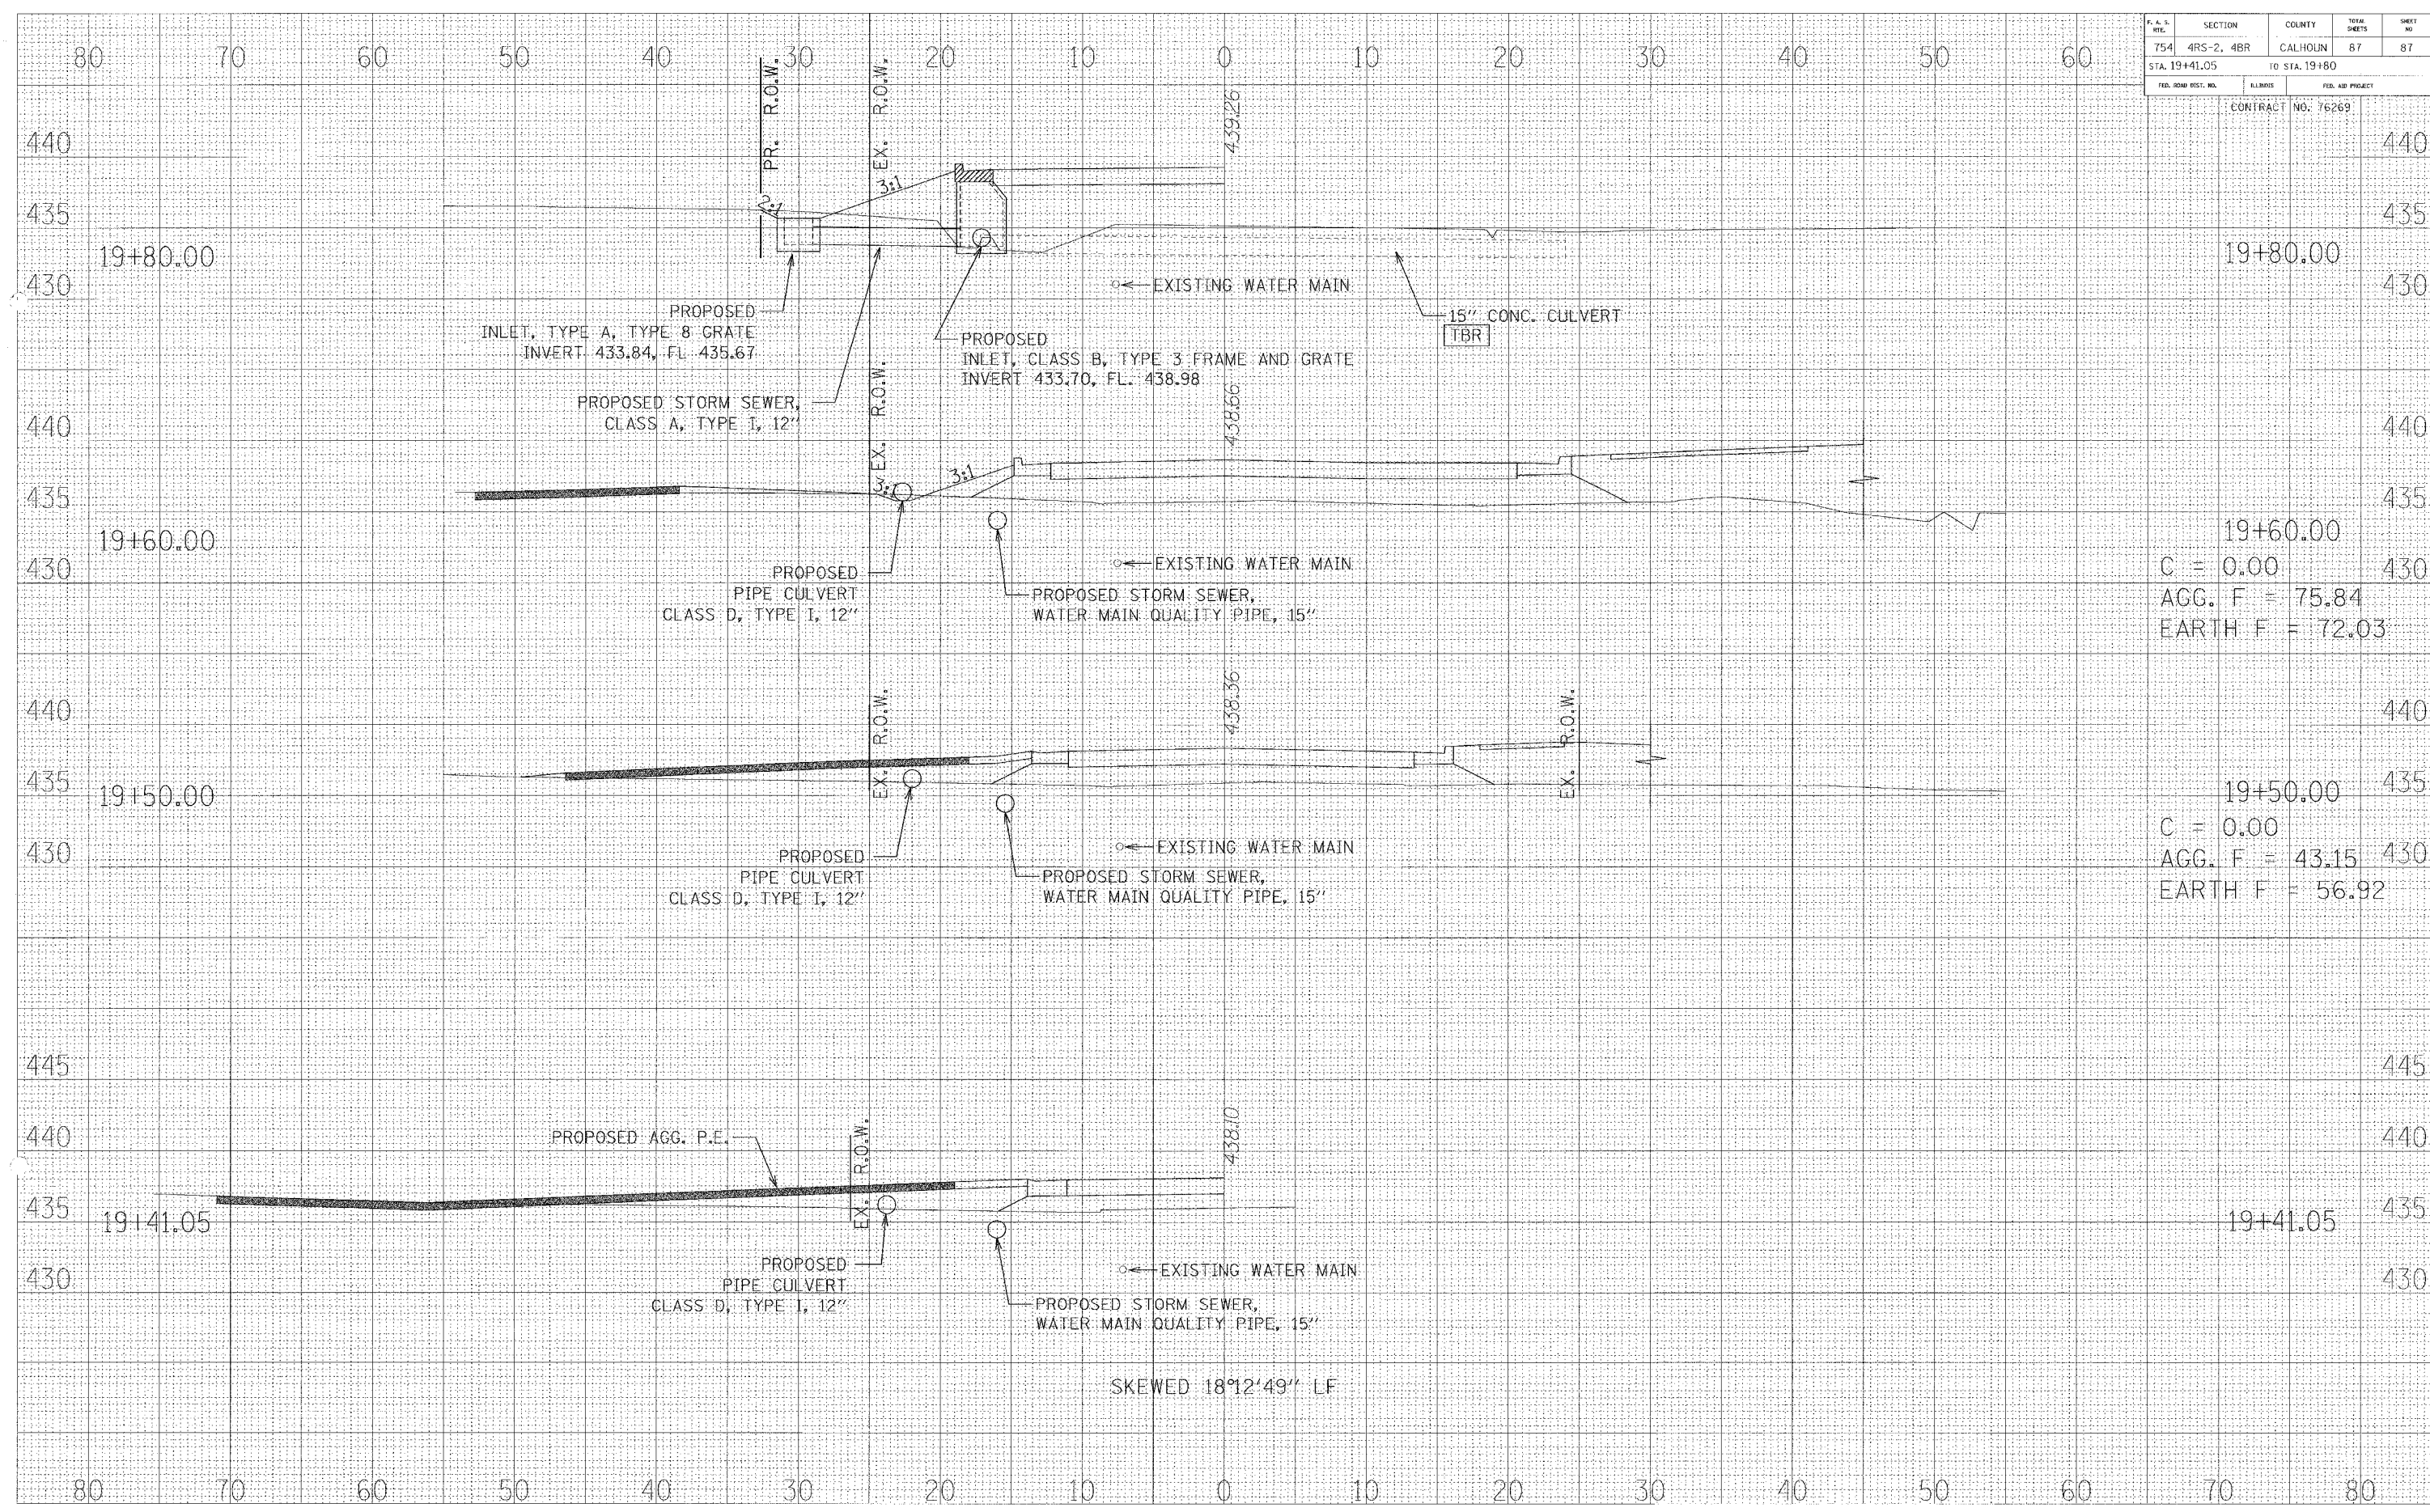

440		440
435		435
430	19+80.00	430
440		440
435		435
430	19+60.00	430
	C = 0.00	
	AGG. F = 75.84	
	EARTH F = 72.03	
440		440
435		435
430	19+50.00	430
	C = 0.00	
	AGG. F = 43.15	
	EARTH F = 56.92	
445		445
440		440
435	19+41.05	435
430		430

SKewed 18°12'49" LF