

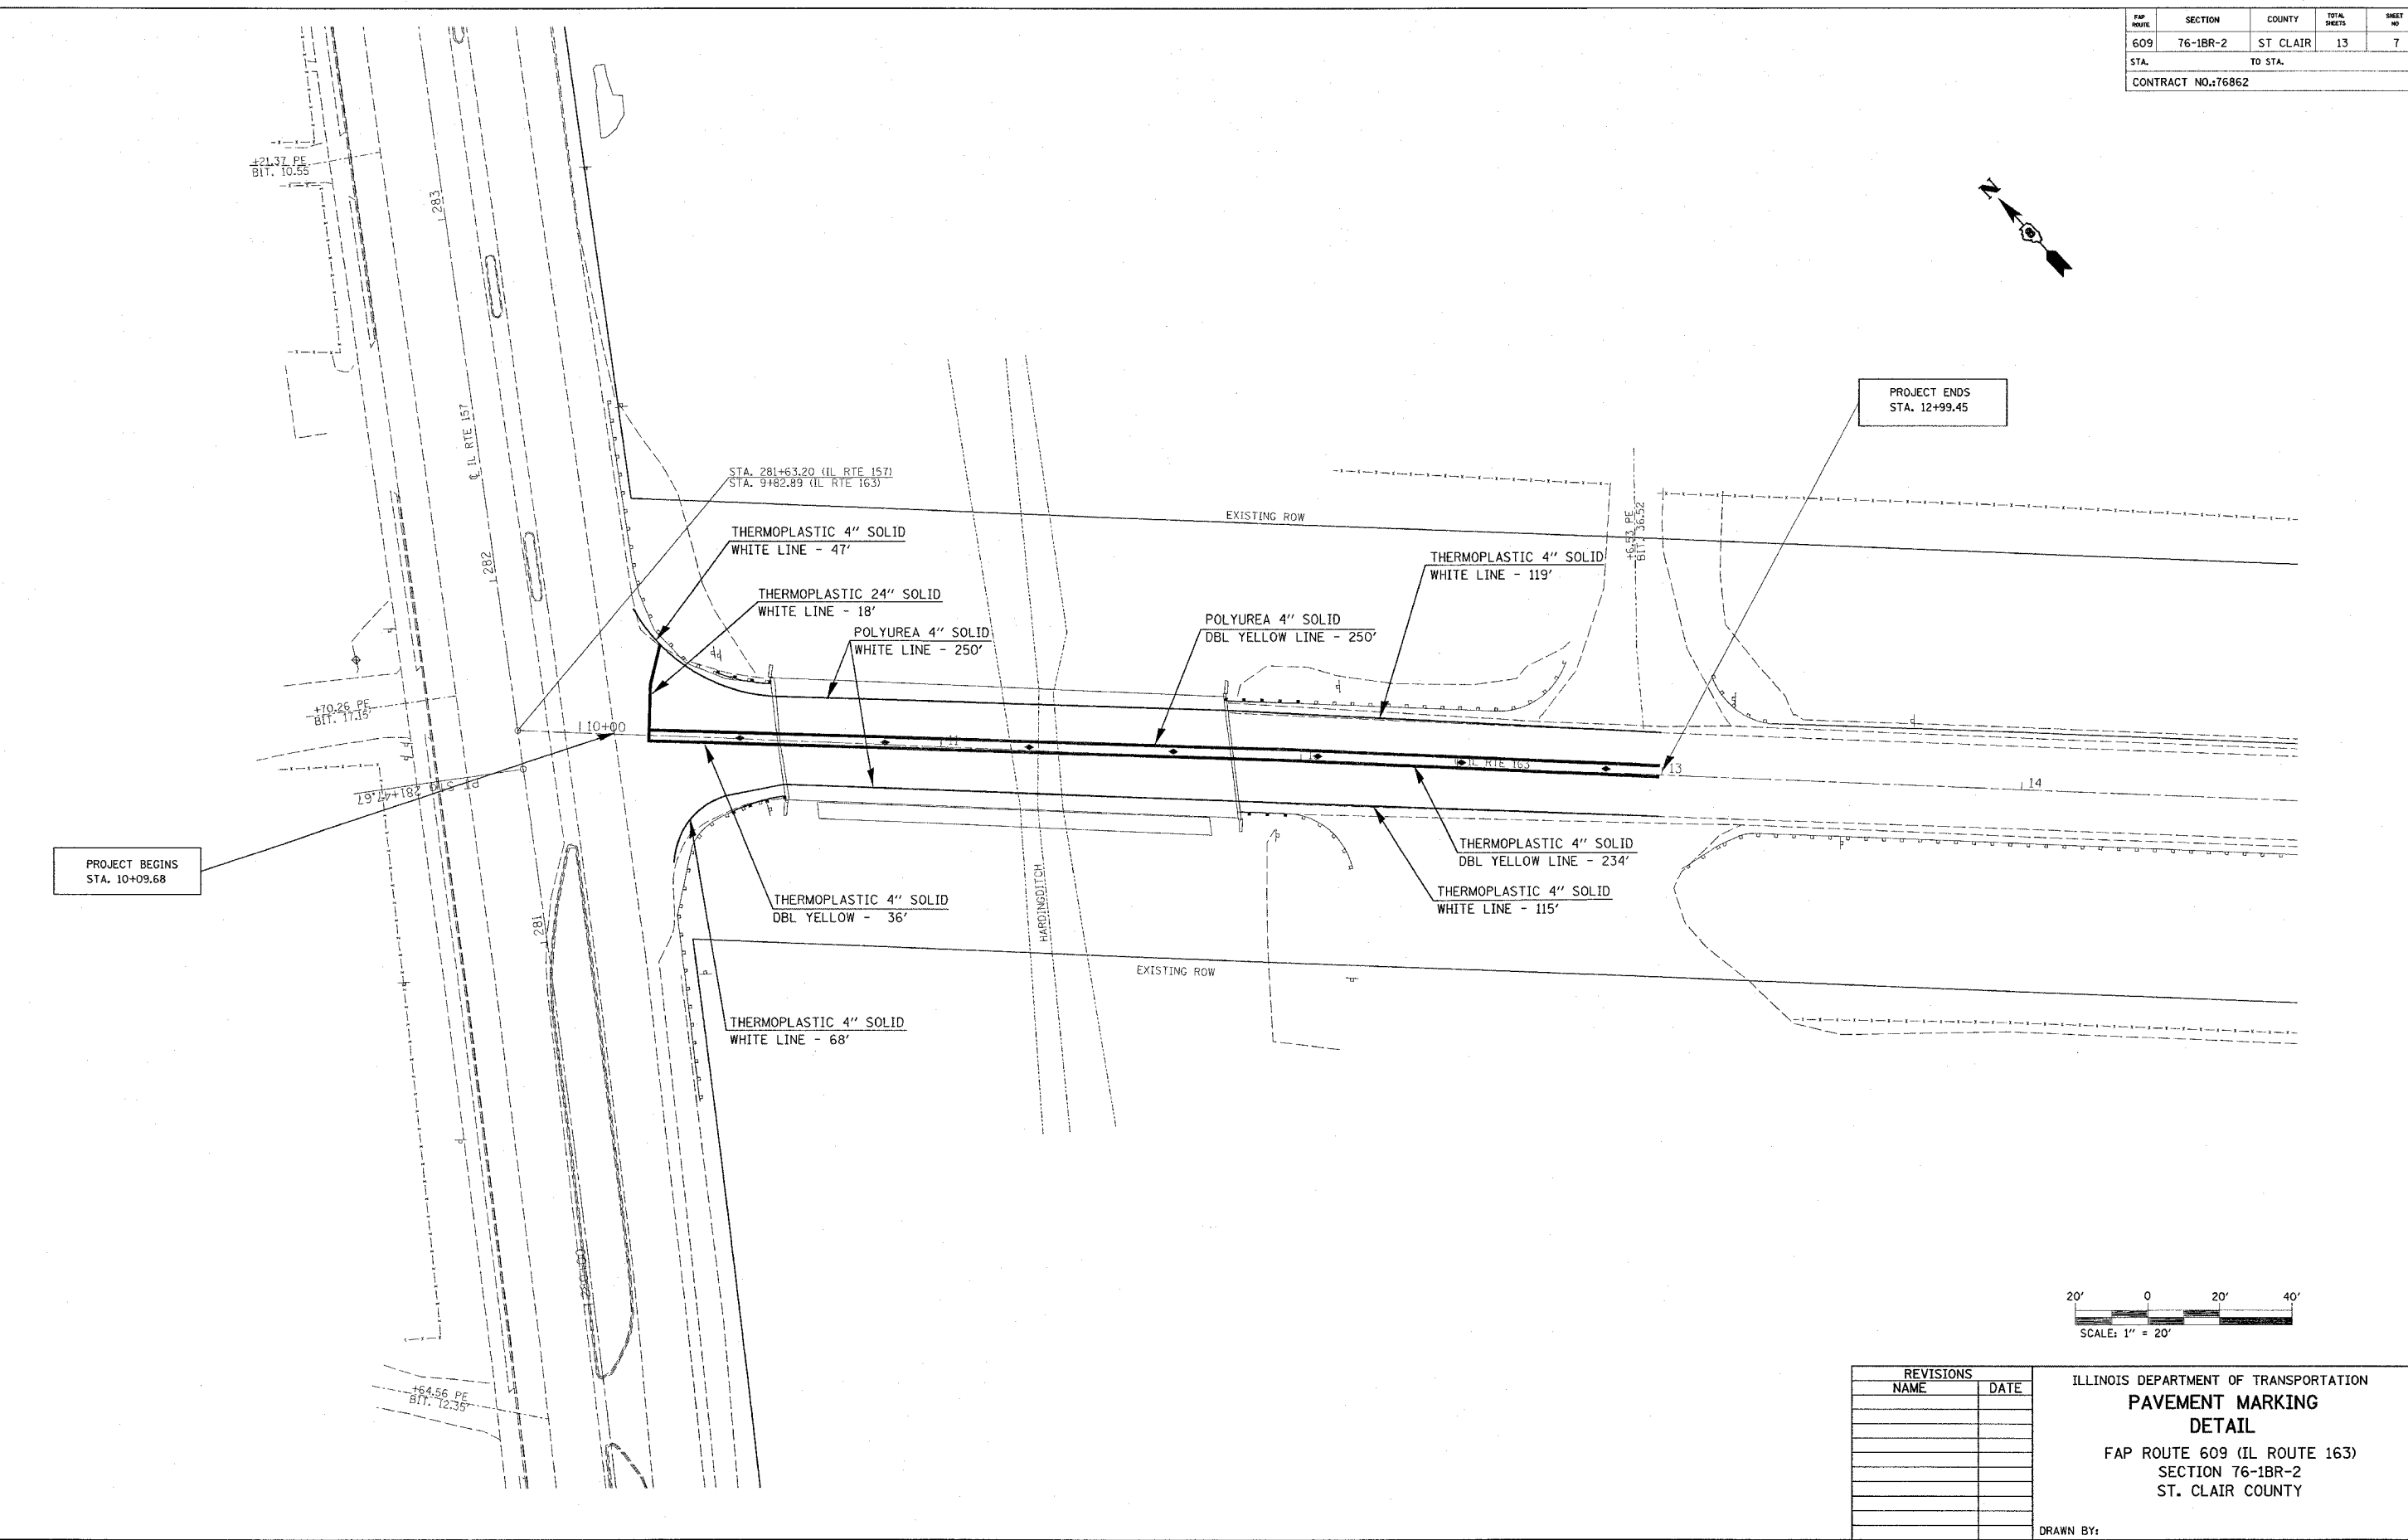


FAP ROUTE	SECTION	COUNTY	TOTAL SHEETS	SHEET NO
609	76-1BR-2	ST CLAIR	13	7
STA.		TO STA.		
CONTRACT NO.: 76862				

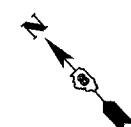

PROJECT BEGINS  
STA. 10+09.68

PROJECT ENDS  
STA. 12+99.45

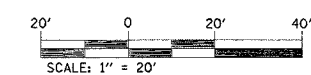

REVISIONS	
NAME	DATE

ILLINOIS DEPARTMENT OF TRANSPORTATION  
**PAVEMENT MARKING  
 DETAIL**  
 FAP ROUTE 609 (IL ROUTE 163)  
 SECTION 76-1BR-2  
 ST. CLAIR COUNTY

DRAWN BY:  
 PLOT DATE: \*DATE-TIME\*

DATE-TIME  
 DATE-TIME  
 CON-SPEC  
 REF.