

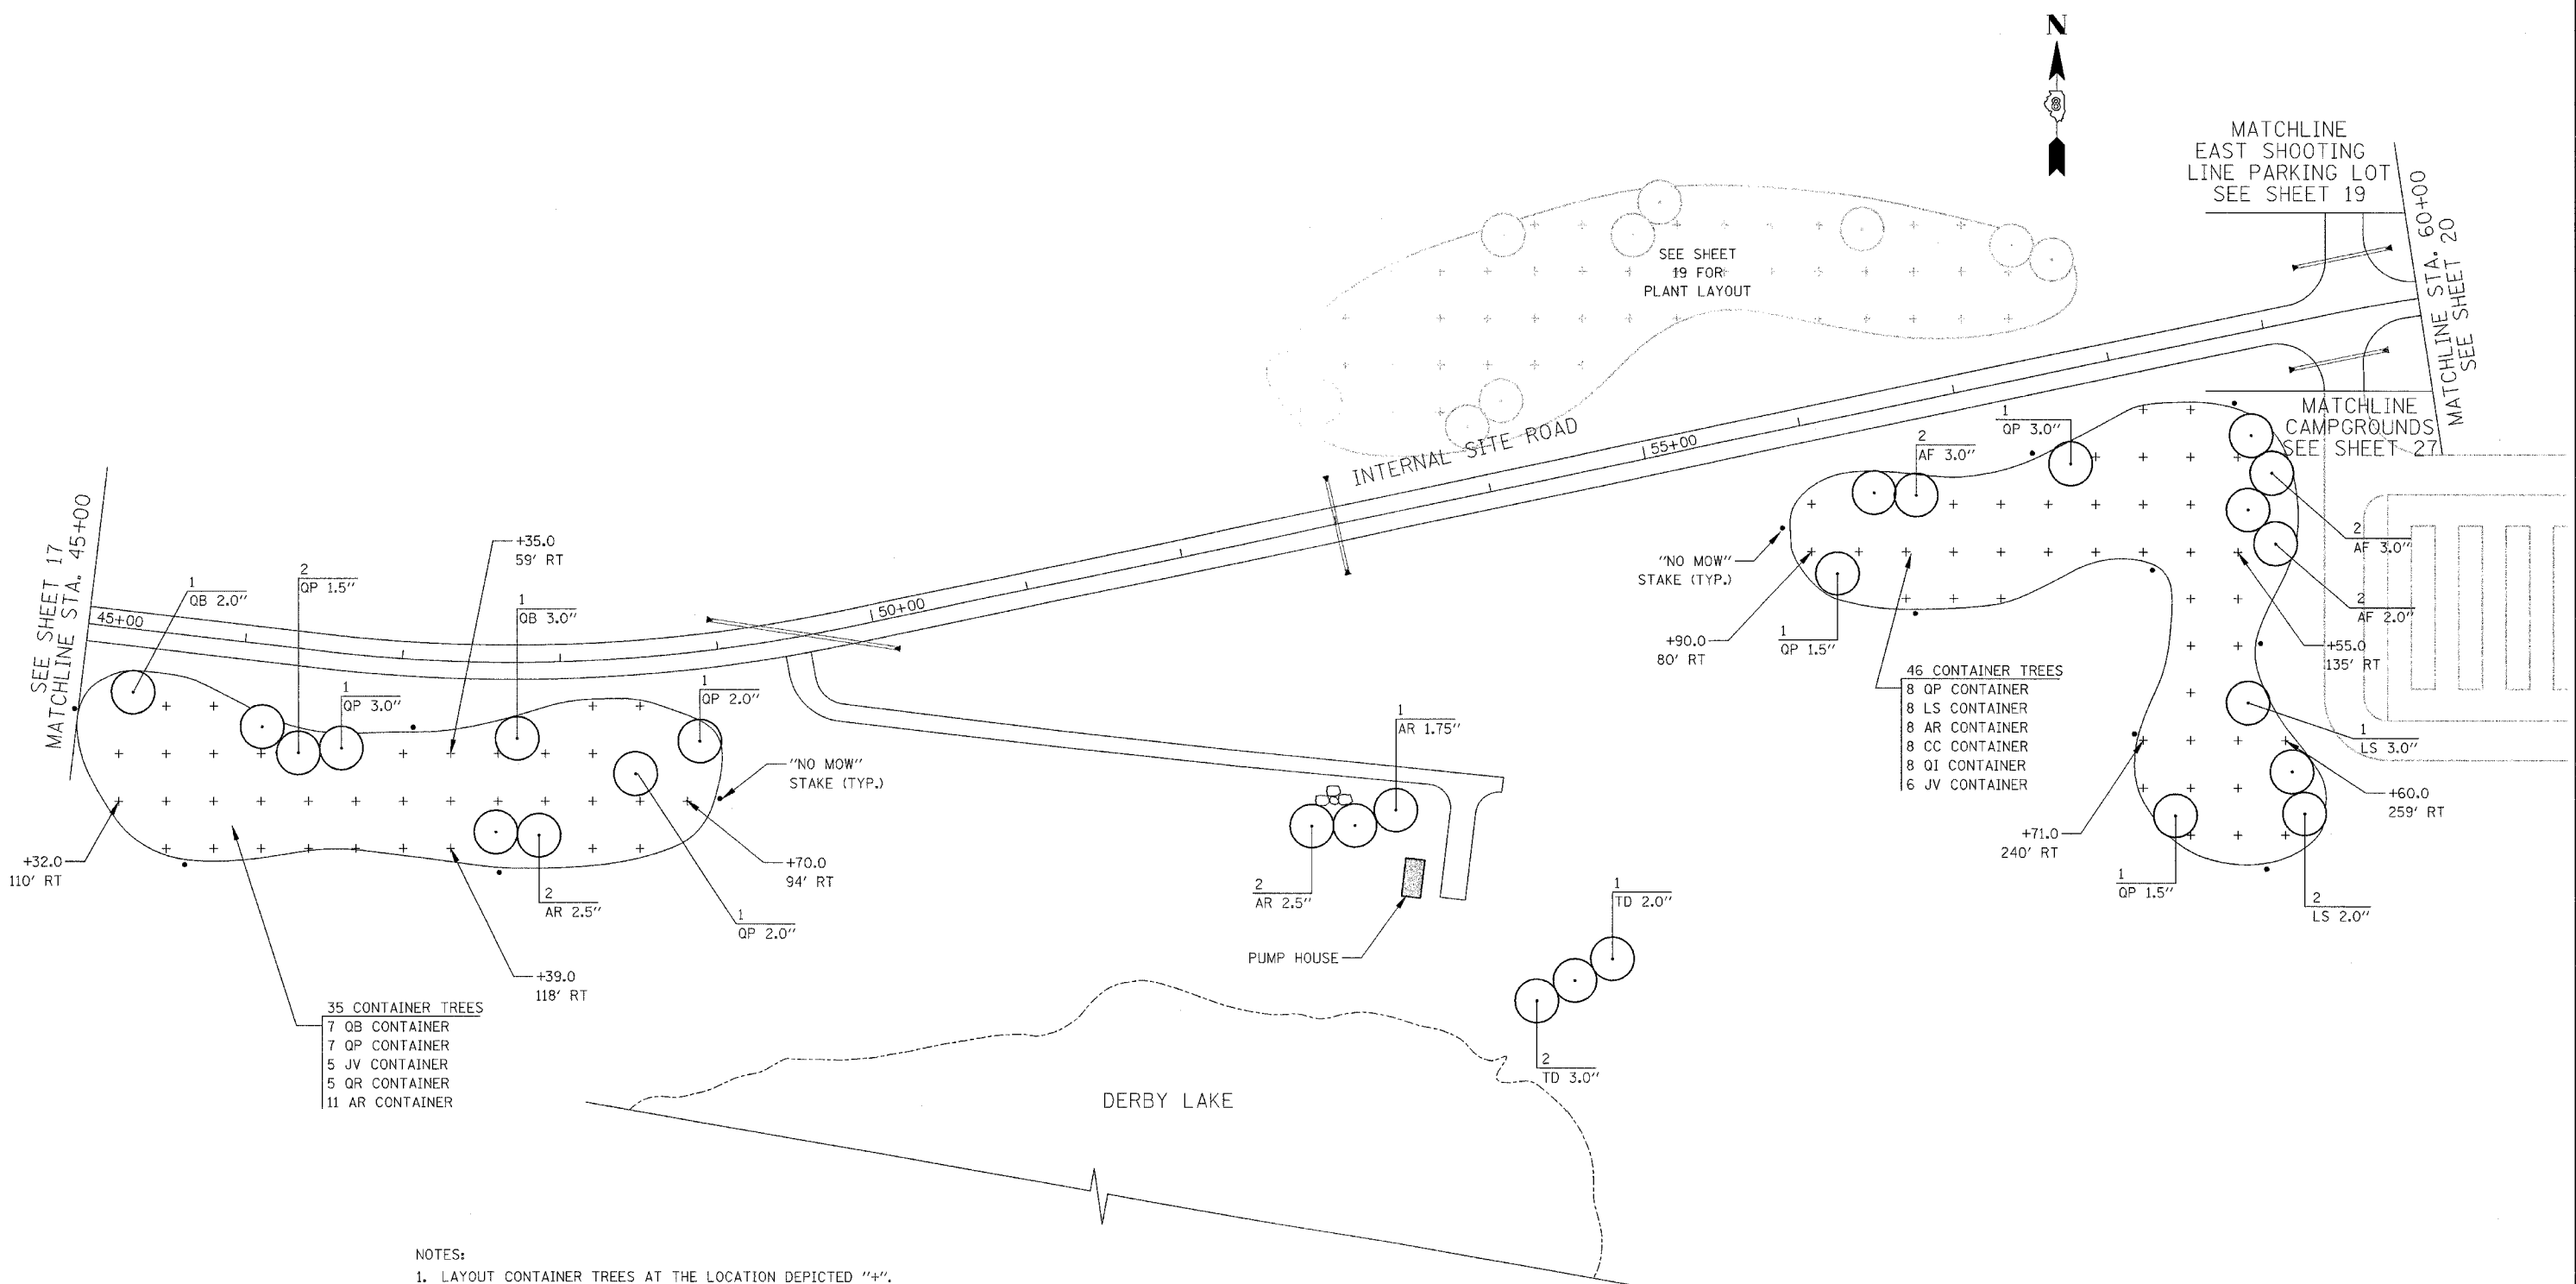


APP. DATE	SECTION	COUNTY	TOTAL SHEETS	SHEET NO.
PARK ROADS	DIST. 8 WSC 2006-1	RANDOLPH	45	18
STA. 45+00		TO STA. 60+00		

CONTRACT NO. 76972

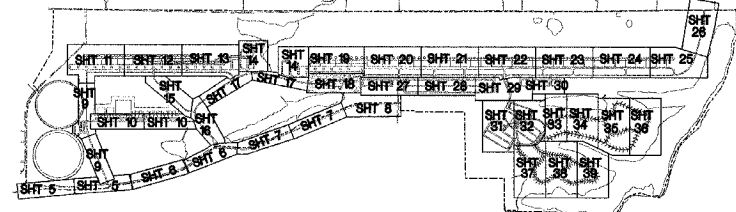

- NOTES:
- LAYOUT CONTAINER TREES AT THE LOCATION DEPICTED "+".
  - TYPICAL SPACING 15 30' x 30' UNLESS OTHERWISE NOTED.
  - PLACE NO MOW STAKE AT APPROXIMATE LOCATION SHOWN A MINIMUM OF 10' FROM ANY CONTAINER SHRUBS OR TREES

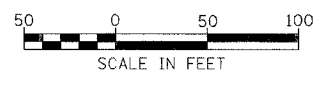

ILLINOIS DEPARTMENT OF TRANSPORTATION

**PLAN VIEW**  
**INTERNAL SITE ROAD**  
**LANDSCAPING**

PARK ROADS  
 SECTION DIST. 8 WSC 2006-1  
 RANDOLPH COUNTY

DRAWN BY: