


FAP NO.	SECTION	COUNTY	TOTAL SHEETS	SHEET NO.
PARK ROADS	DIST. 8 WSC 2006-1	RANDOLPH	45	27
STA.		TO STA.		


CONTRACT NO. 76972

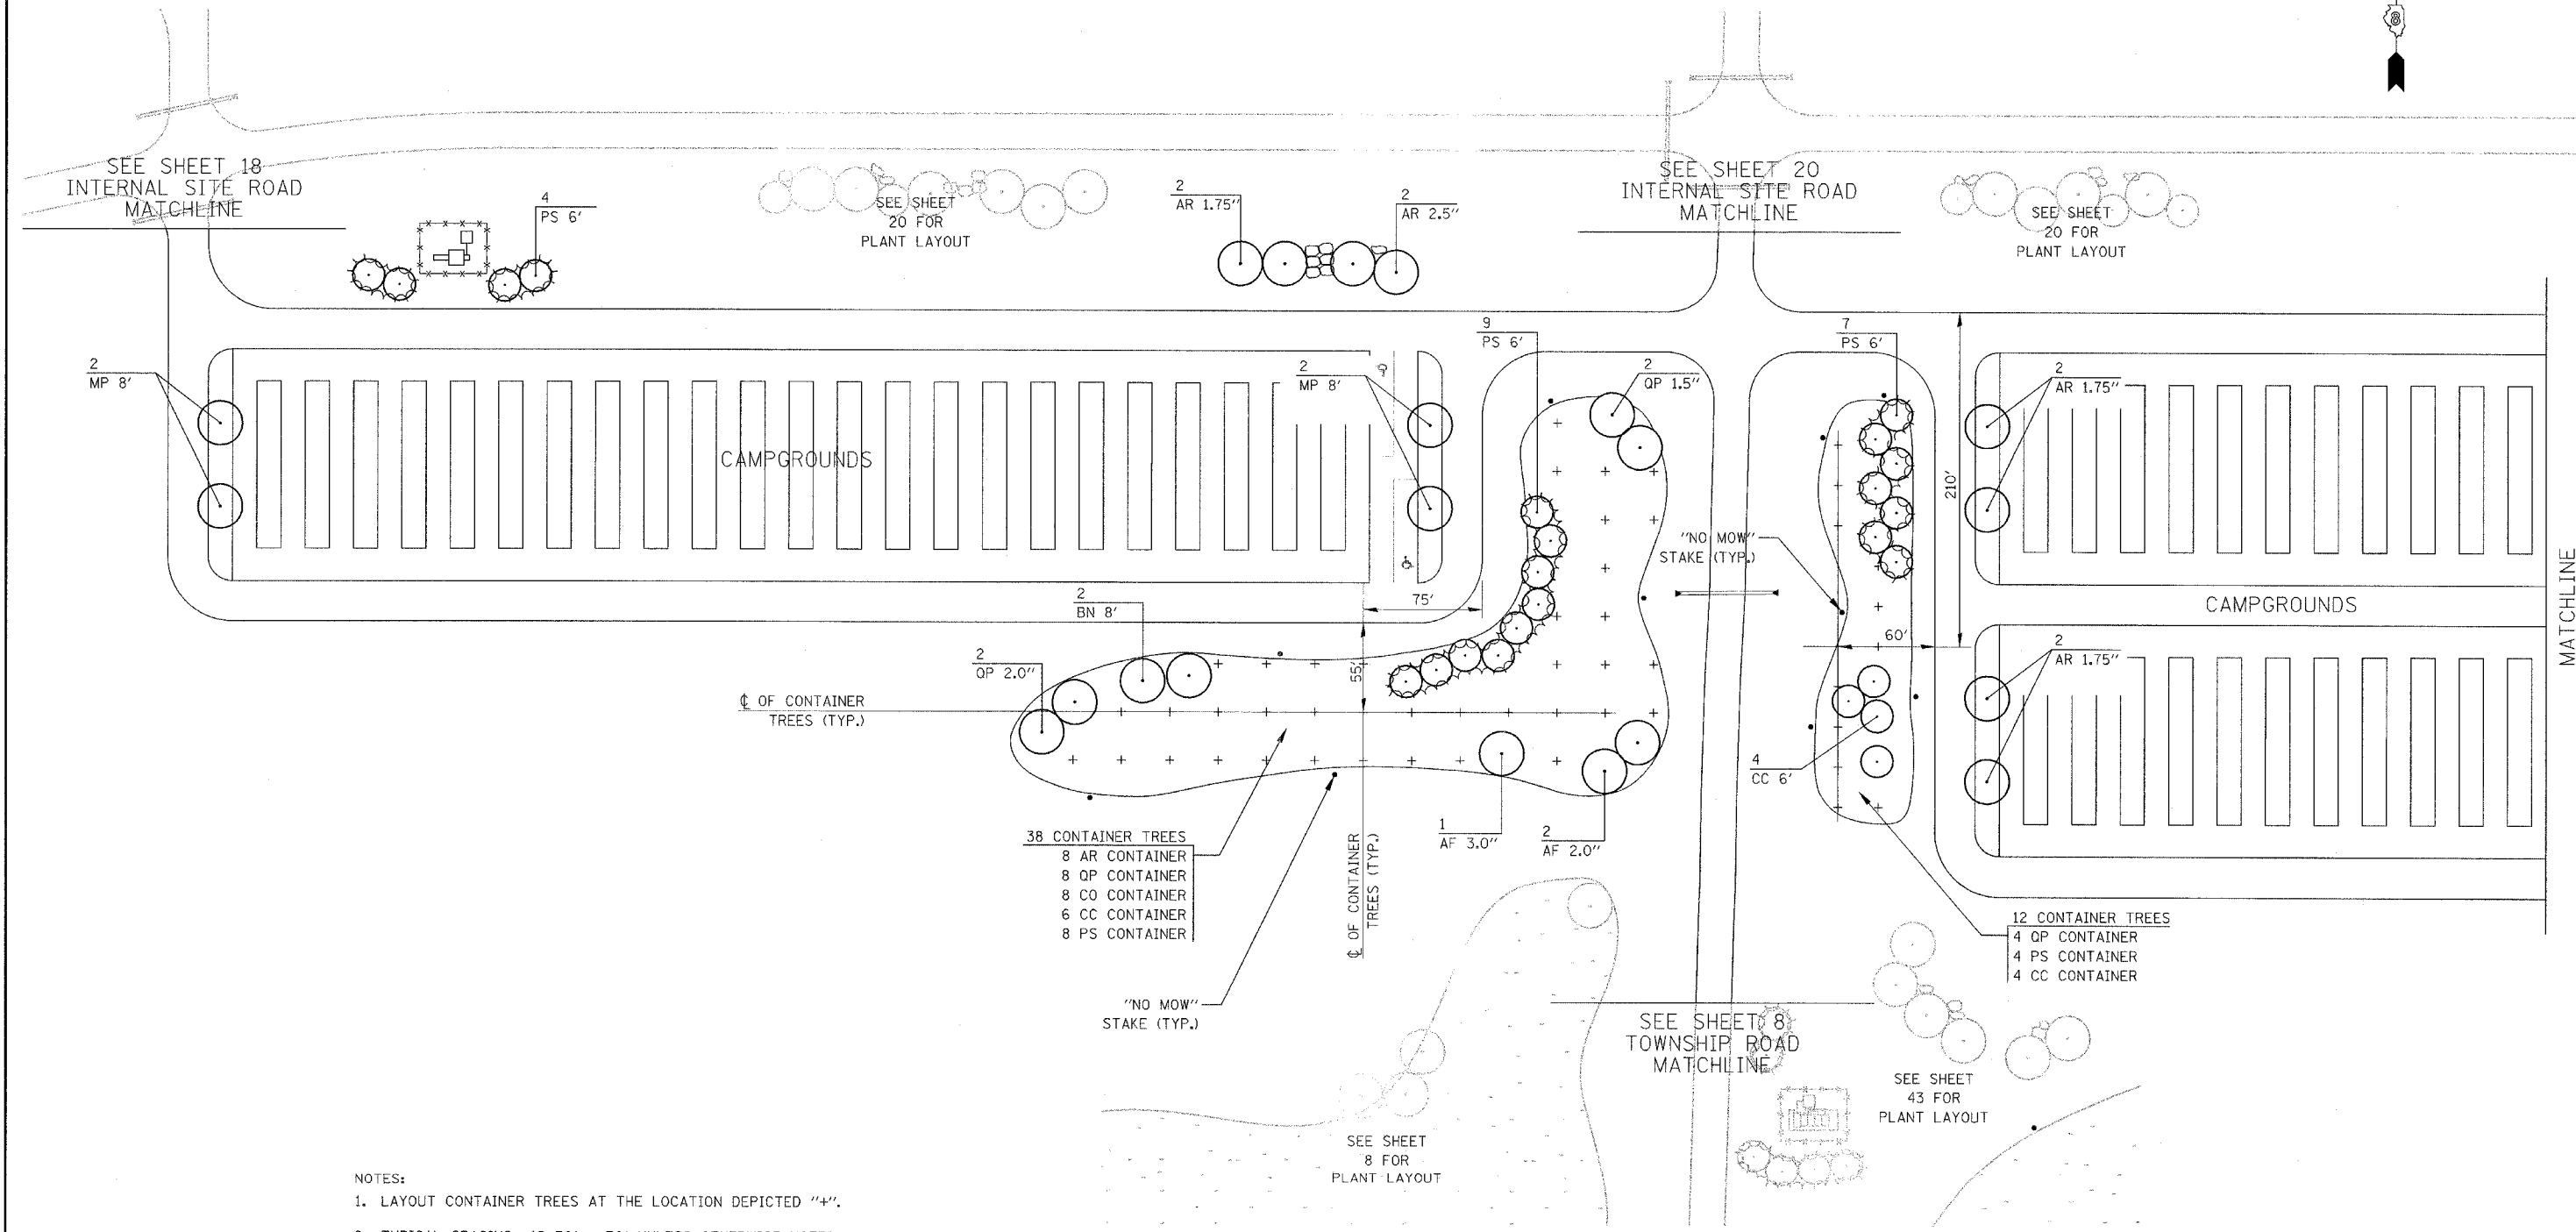

- 38 CONTAINER TREES
- 8 AR CONTAINER
  - 8 QP CONTAINER
  - 8 CO CONTAINER
  - 6 CC CONTAINER
  - 8 PS CONTAINER

- 12 CONTAINER TREES
- 4 QP CONTAINER
  - 4 PS CONTAINER
  - 4 CC CONTAINER

- NOTES:
1. LAYOUT CONTAINER TREES AT THE LOCATION DEPICTED "+".
  2. TYPICAL SPACING IS 30' x 30' UNLESS OTHERWISE NOTED.
  3. PLACE NO MOW STAKE AT APPROXIMATE LOCATION SHOWN A MINIMUM OF 10' FROM ANY CONTAINER SHRUBS OR TREES

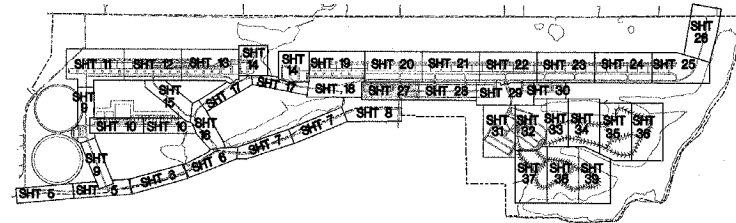

ILLINOIS DEPARTMENT OF TRANSPORTATION

**PLAN VIEW  
CAMPGROUNDS  
LANDSCAPING**

PARK ROADS  
SECTION DIST. 8 WSC 2006-1  
RANDOLPH COUNTY

DRAWN BY:

MATCHLINE  
CAMPGROUNDS  
SEE SHEET 28