
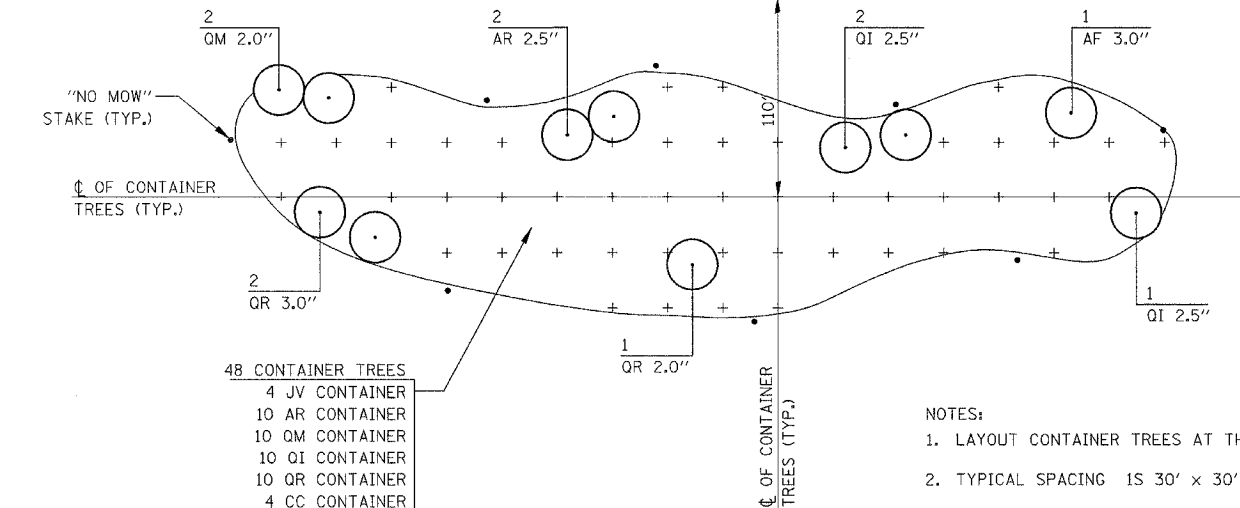
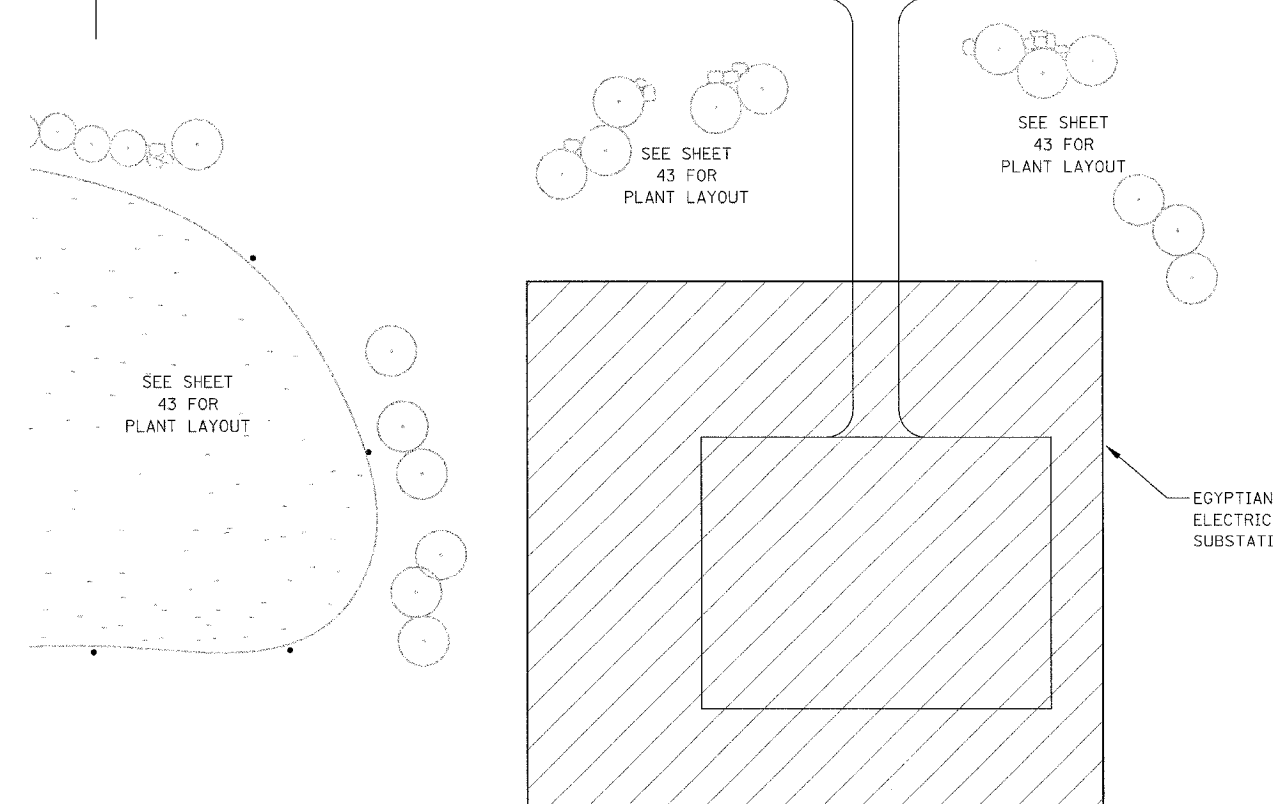



F&P NO.	SECTION	COUNTY	TOTAL SPTS.	SHT NO.
PARK ROADS	DIST. 8 WSC 2006-1	RANDOLPH	45	28
STA.	TO STA.			

CONTRACT NO. 76972

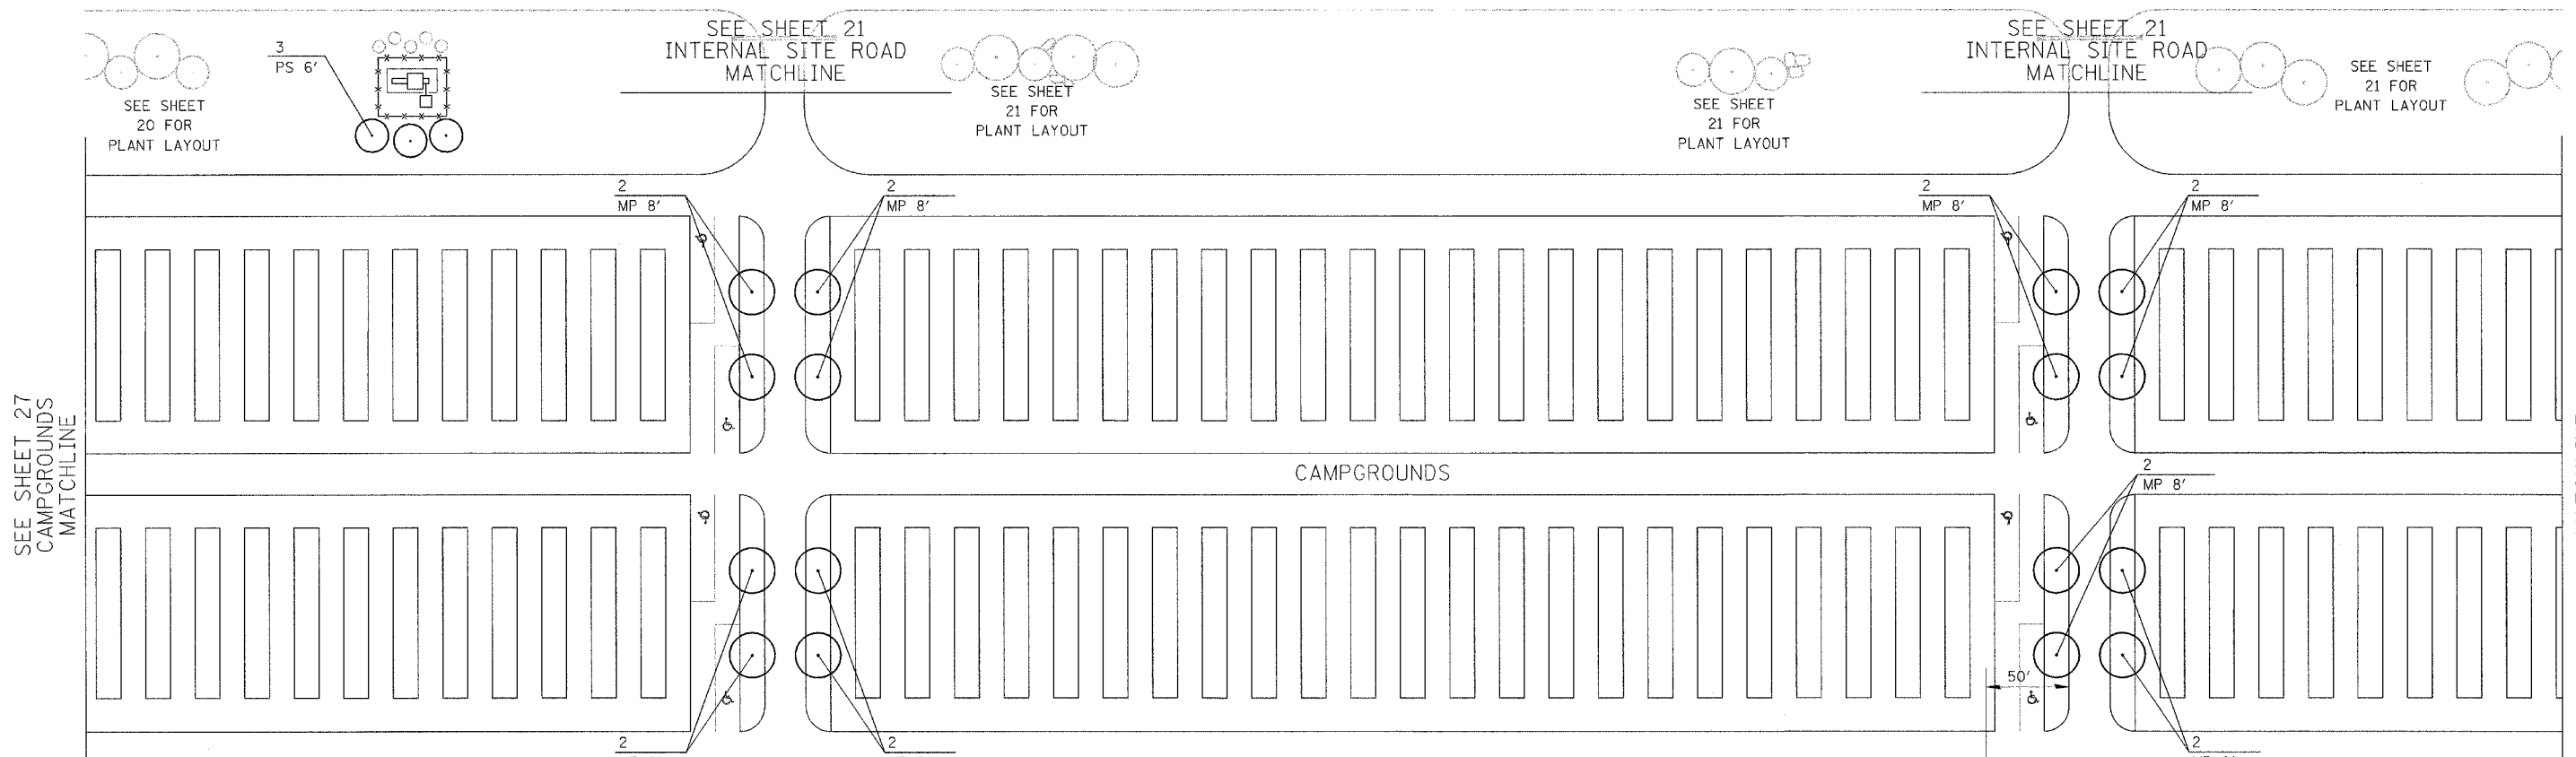

- 48 CONTAINER TREES
- 4 JV CONTAINER
  - 10 AR CONTAINER
  - 10 OM CONTAINER
  - 10 OI CONTAINER
  - 10 OR CONTAINER
  - 4 CC CONTAINER

- NOTES:
1. LAYOUT CONTAINER TREES AT THE LOCATION DEPICTED "+".
  2. TYPICAL SPACING IS 30' X 30' UNLESS OTHERWISE NOTED.
  3. PLACE NO MOW STAKE AT APPROXIMATE LOCATION SHOWN A MINIMUM OF 10' FROM ANY CONTAINER SHRUBS OR TREES

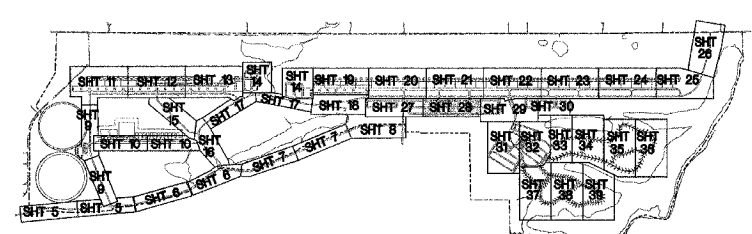

ILLINOIS DEPARTMENT OF TRANSPORTATION

**PLAN VIEW  
CAMPGROUNDS  
LANDSCAPING**

PARK ROADS  
SECTION DIST. 8 WSC 2006-1  
RANDOLPH COUNTY

DRAWN BY: