


FAP SITE	SECTION	COUNTY	TOTAL SHTS	SHT NO
PARK ROADS	DIST. 8 WSC 2006-1	RANDOLPH	45	31
STA.	TO STA.			

CONTRACT NO. 76972


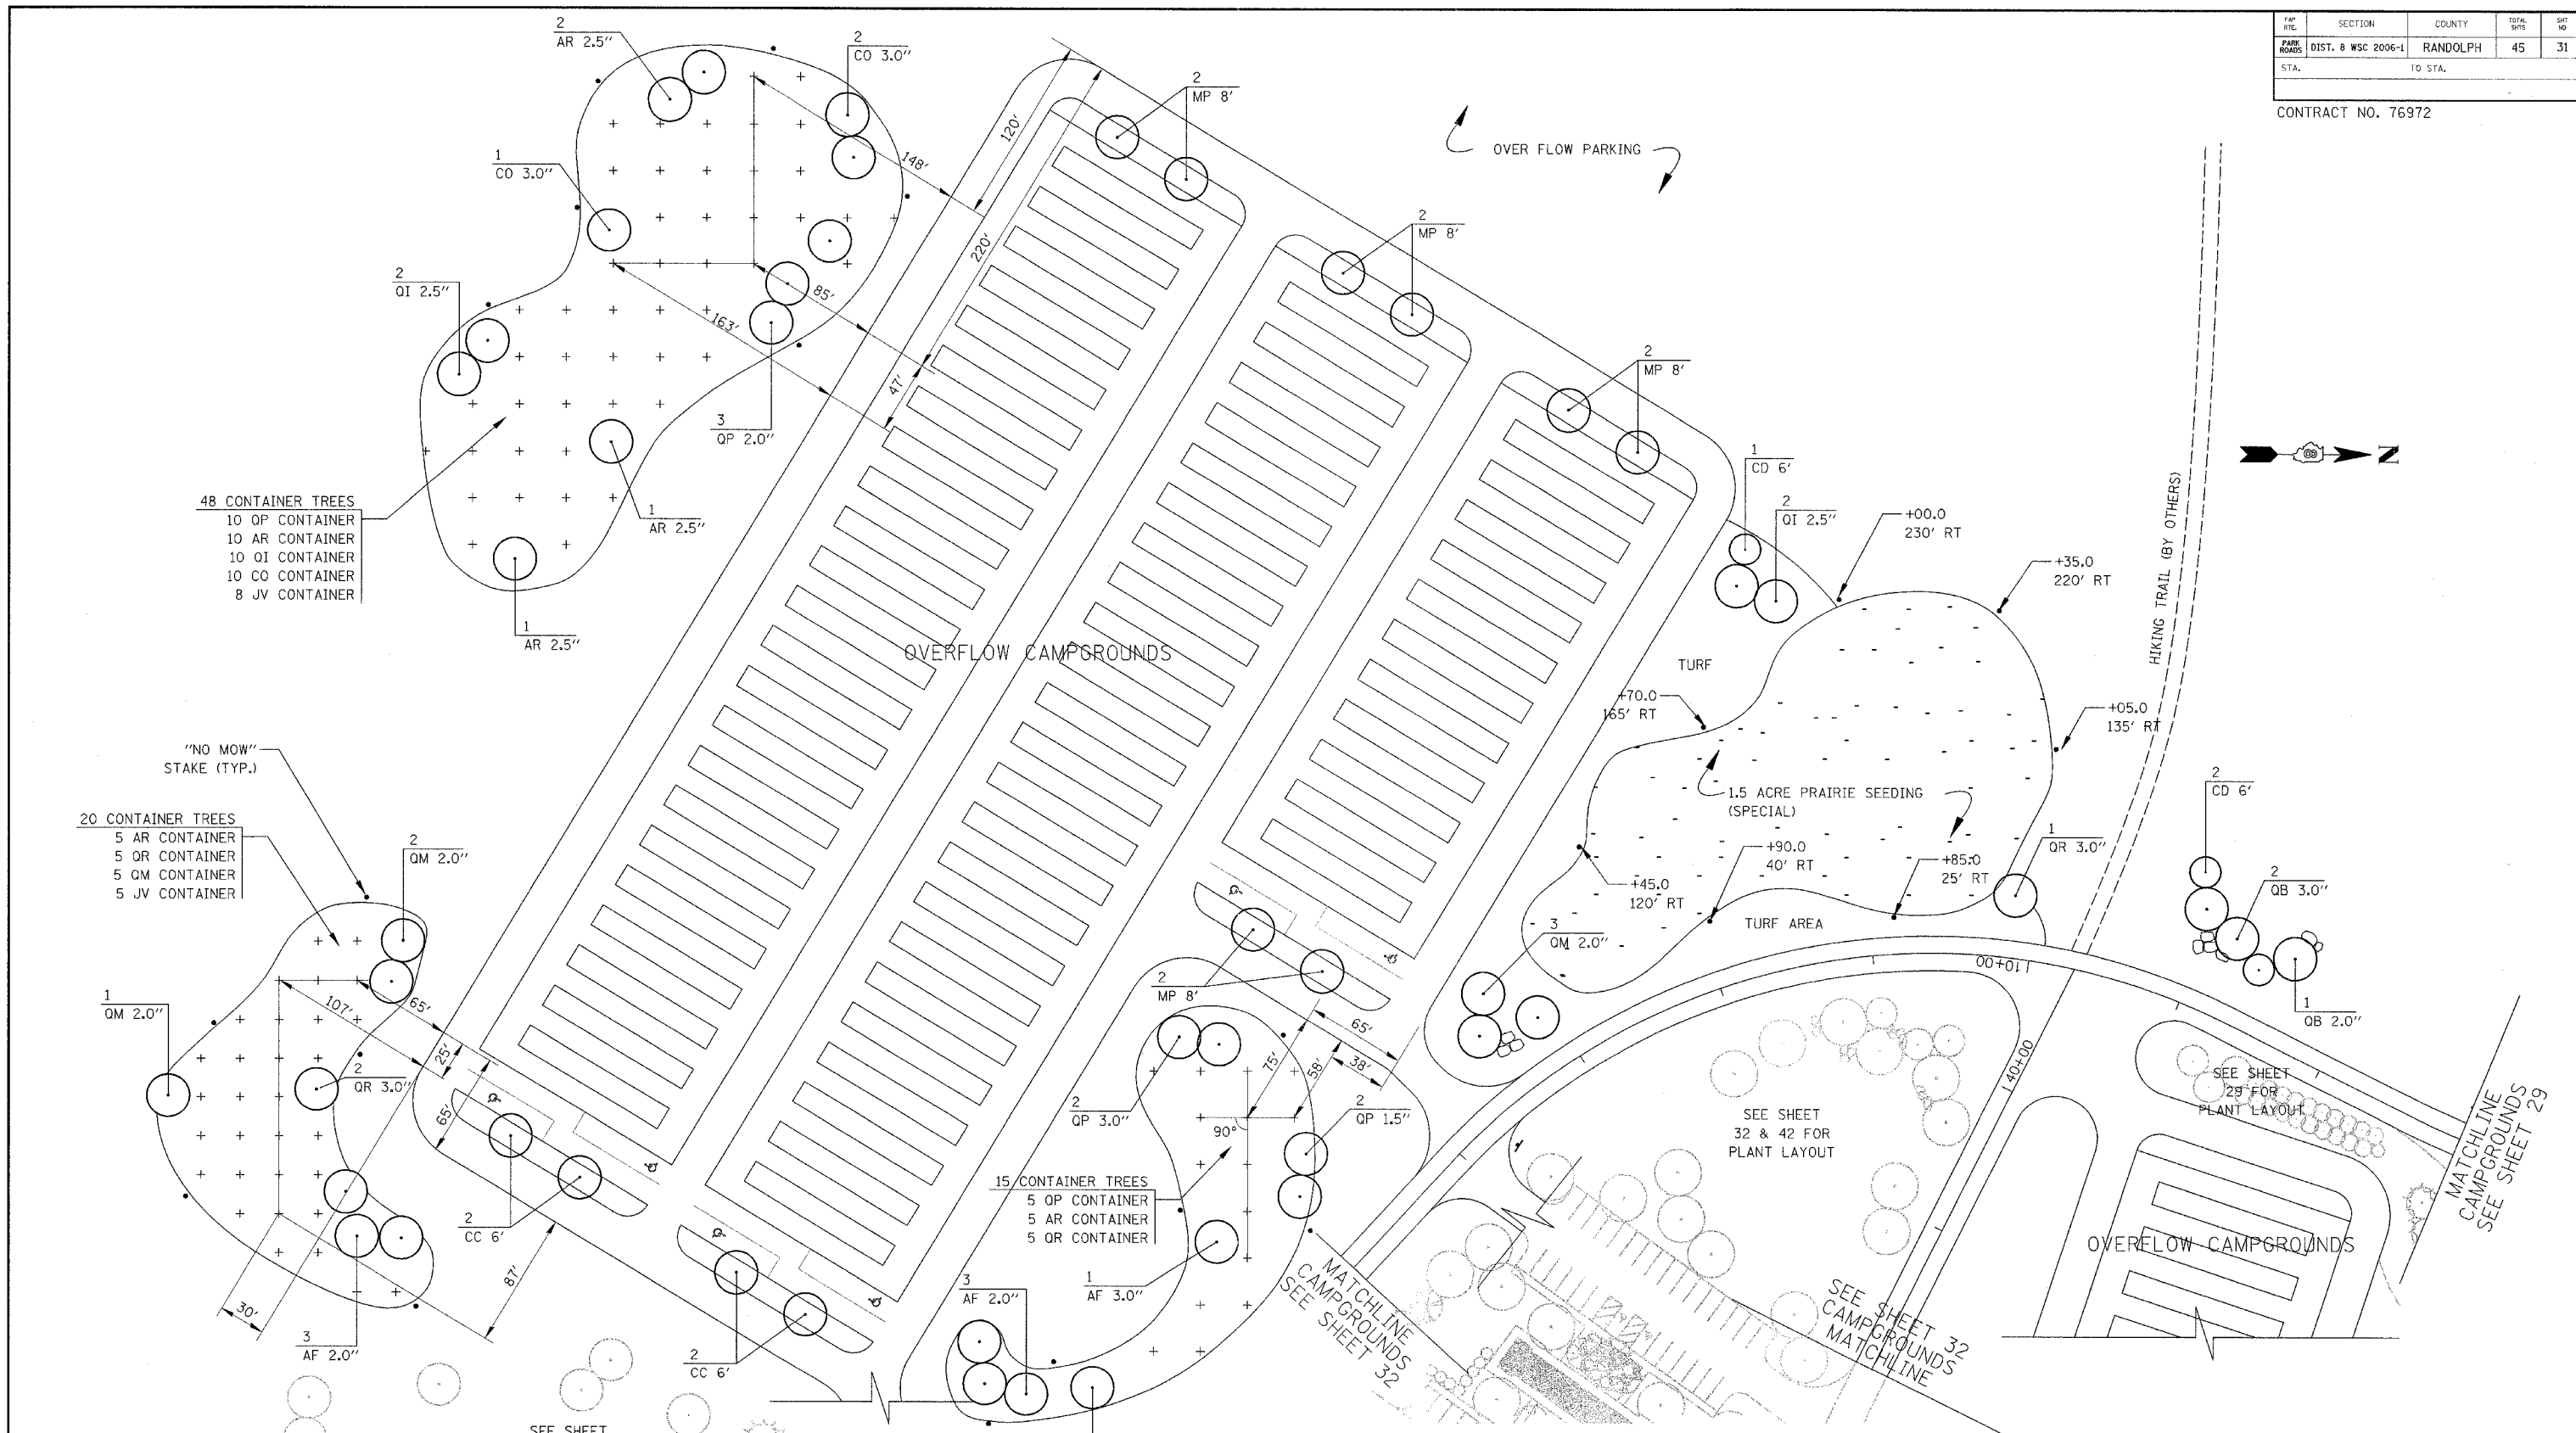


- 48 CONTAINER TREES
 10 OP CONTAINER
 10 AR CONTAINER
 10 QI CONTAINER
 10 CO CONTAINER
 8 JV CONTAINER

- "NO MOW"
 STAKE (TYP.)
- 20 CONTAINER TREES
 5 AR CONTAINER
 5 QR CONTAINER
 5 QM CONTAINER
 5 JV CONTAINER

- 15 CONTAINER TREES
 5 OP CONTAINER
 5 AR CONTAINER
 5 QR CONTAINER

- NOTES:
 1. LAYOUT CONTAINER TREES AT THE LOCATION DEPICTED "+".
 2. TYPICAL SPACING 15 30' x 30' UNLESS OTHERWISE NOTED.
 3. PLACE NO MOW STAKE AT APPROXIMATE LOCATION SHOWN A MINIMUM OF 10' FROM ANY CONTAINER SHRUBS OR TREES

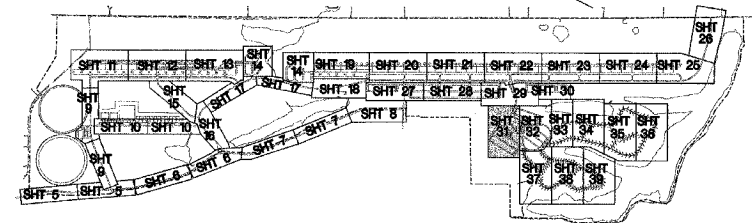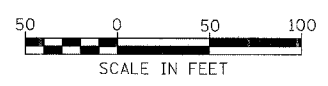

ILLINOIS DEPARTMENT OF TRANSPORTATION
**PLAN VIEW
 CAMPGROUNDS
 LANDSCAPING**
 PARK ROADS
 SECTION DIST. 8 WSC 2006-1
 RANDOLPH COUNTY

DRAWN BY: