


SECTION	COUNTY	TOTAL SHTS	SHT NO
DIST. 8 WSC 2006-1	RANDOLPH	45	32
STA.	TO STA.		

CONTRACT NO. 76972


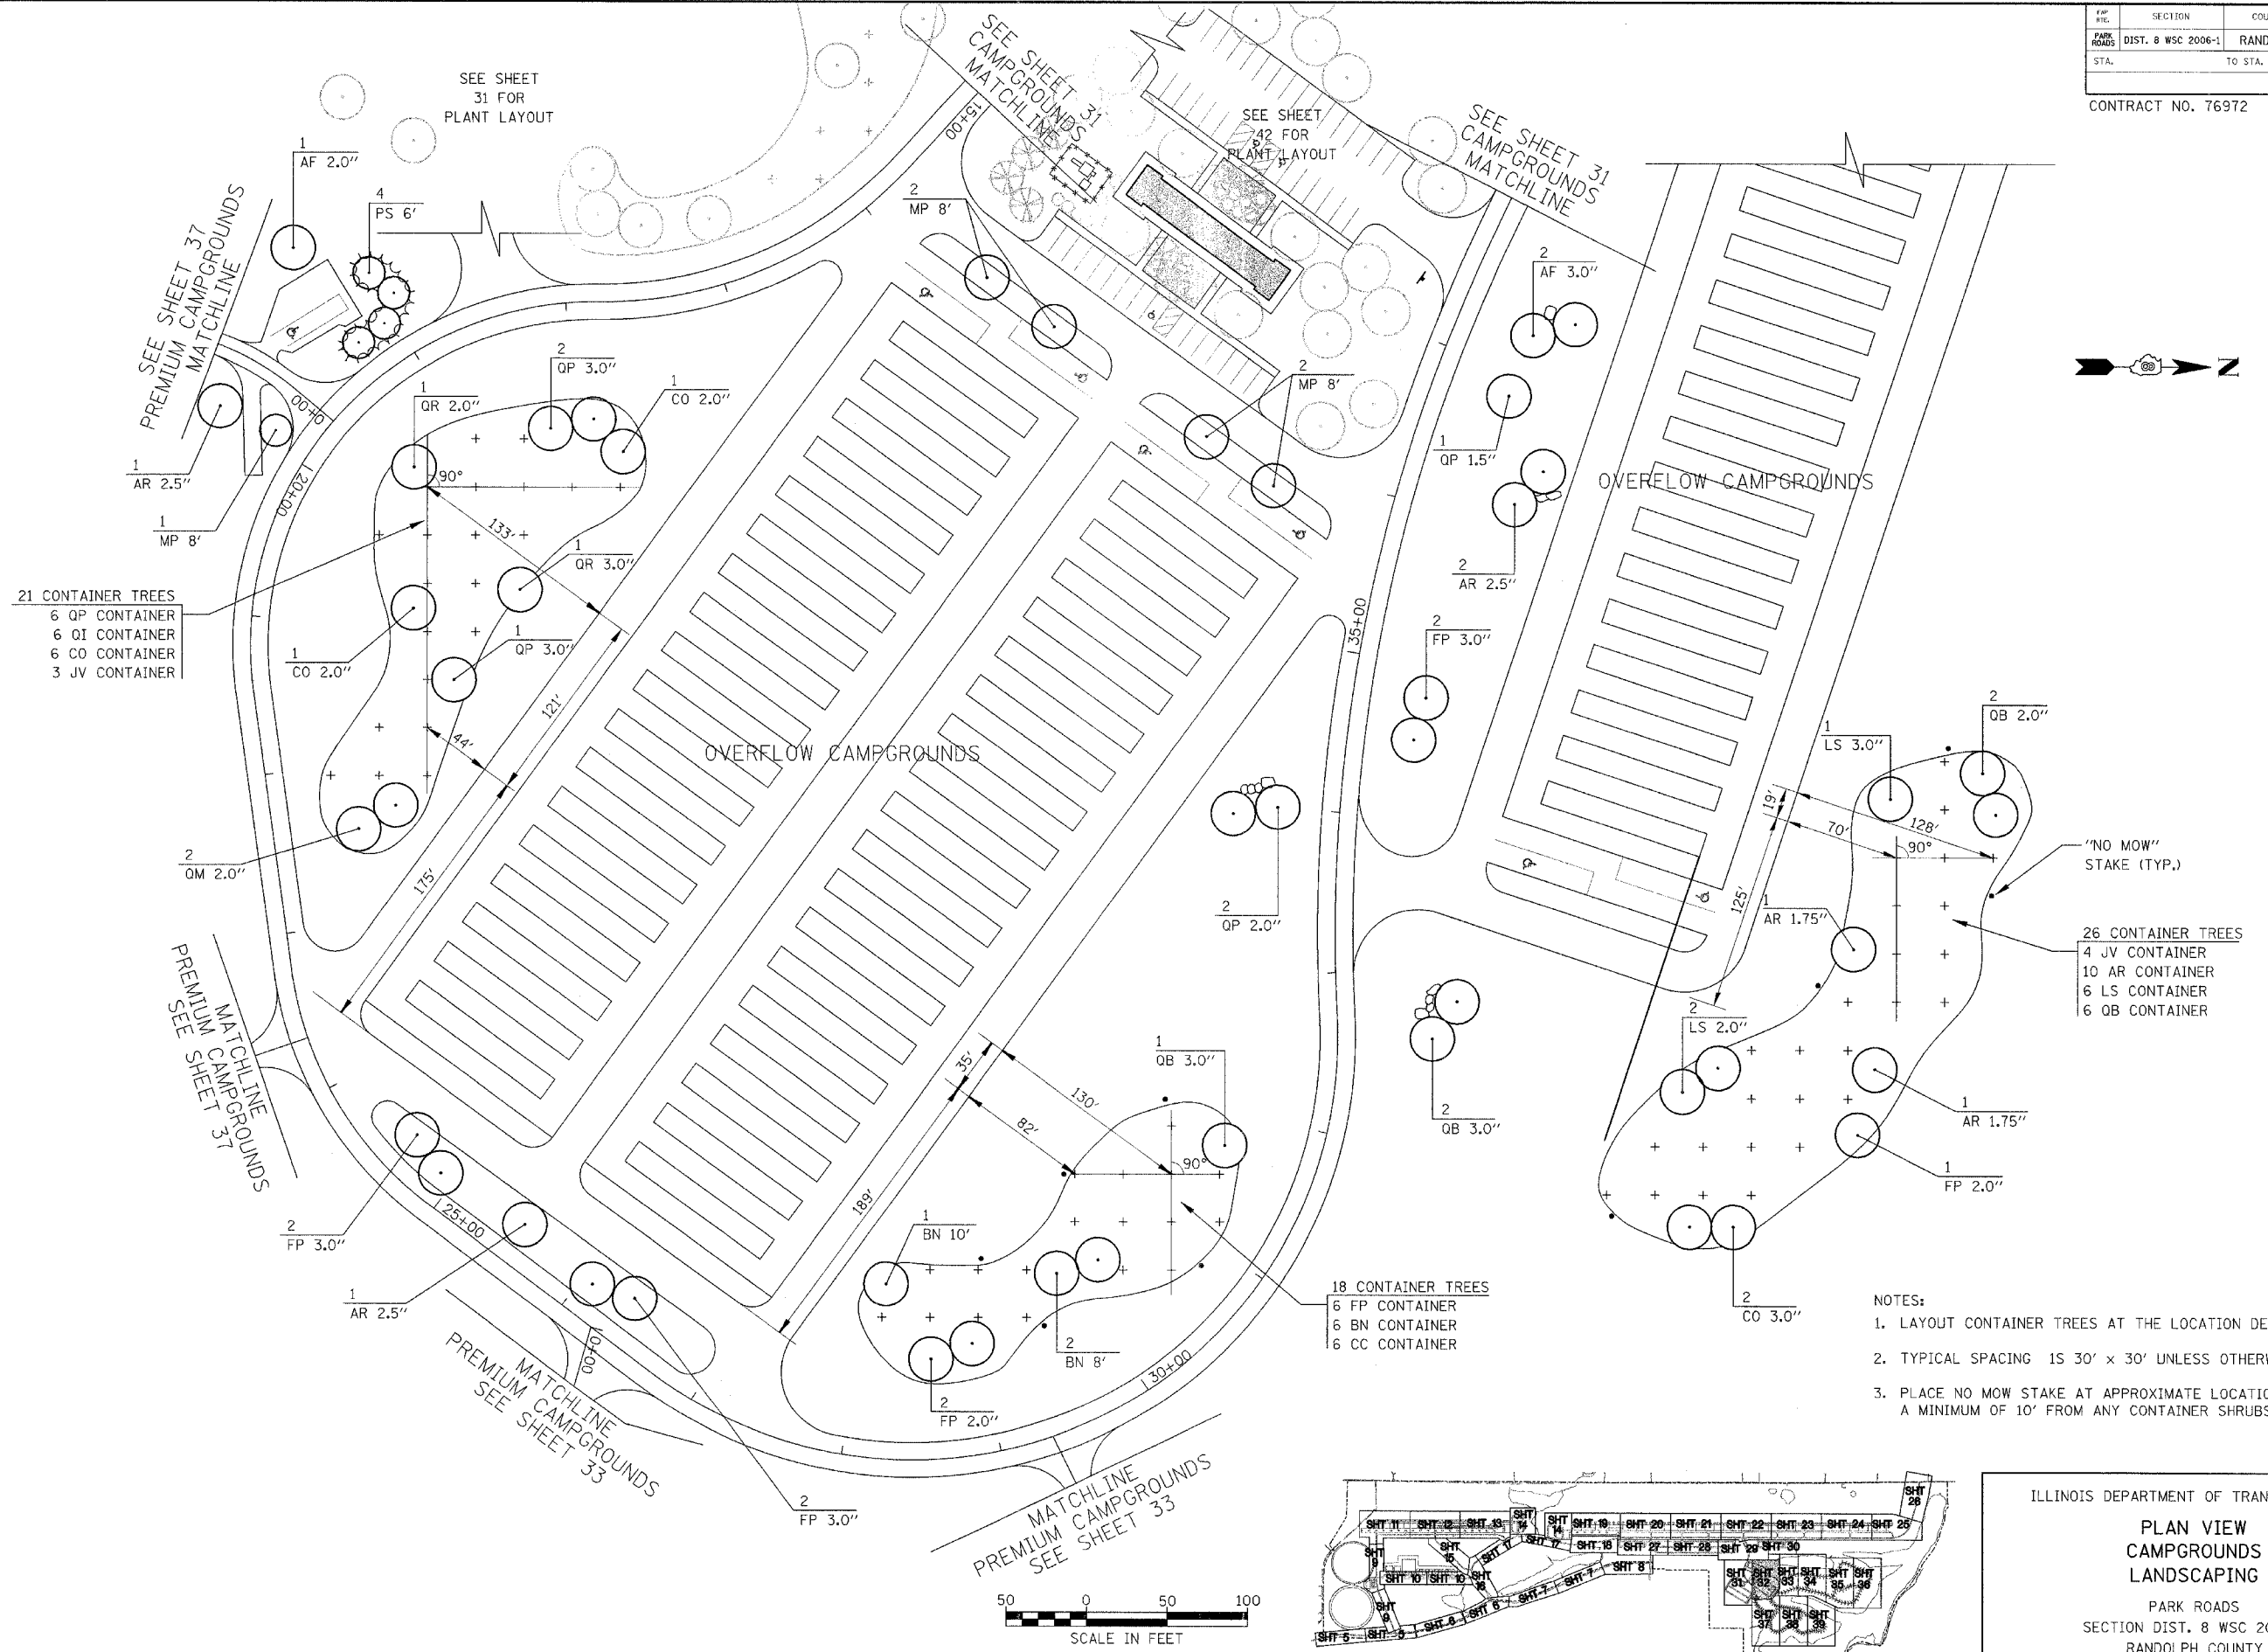


- 21 CONTAINER TREES
 6 QP CONTAINER
 6 DI CONTAINER
 6 CO CONTAINER
 3 JV CONTAINER

- 26 CONTAINER TREES
 4 JV CONTAINER
 10 AR CONTAINER
 6 LS CONTAINER
 6 OB CONTAINER

- 18 CONTAINER TREES
 6 FP CONTAINER
 6 BN CONTAINER
 6 CC CONTAINER

- NOTES:
 1. LAYOUT CONTAINER TREES AT THE LOCATION DEPICTED "+".
 2. TYPICAL SPACING 15 30' x 30' UNLESS OTHERWISE NOTED.
 3. PLACE NO MOW STAKE AT APPROXIMATE LOCATION SHOWN A MINIMUM OF 10' FROM ANY CONTAINER SHRUBS OR TREES

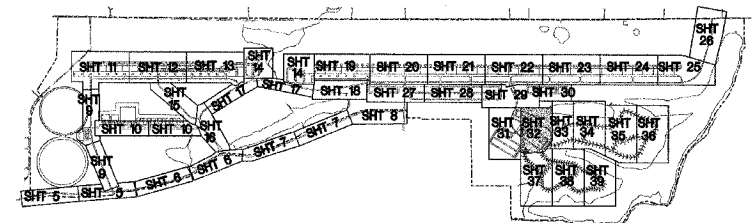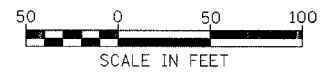

ILLINOIS DEPARTMENT OF TRANSPORTATION
**PLAN VIEW
 CAMPGROUNDS
 LANDSCAPING**
 PARK ROADS
 SECTION DIST. 8 WSC 2006-1
 RANDOLPH COUNTY
 DRAWN BY: