
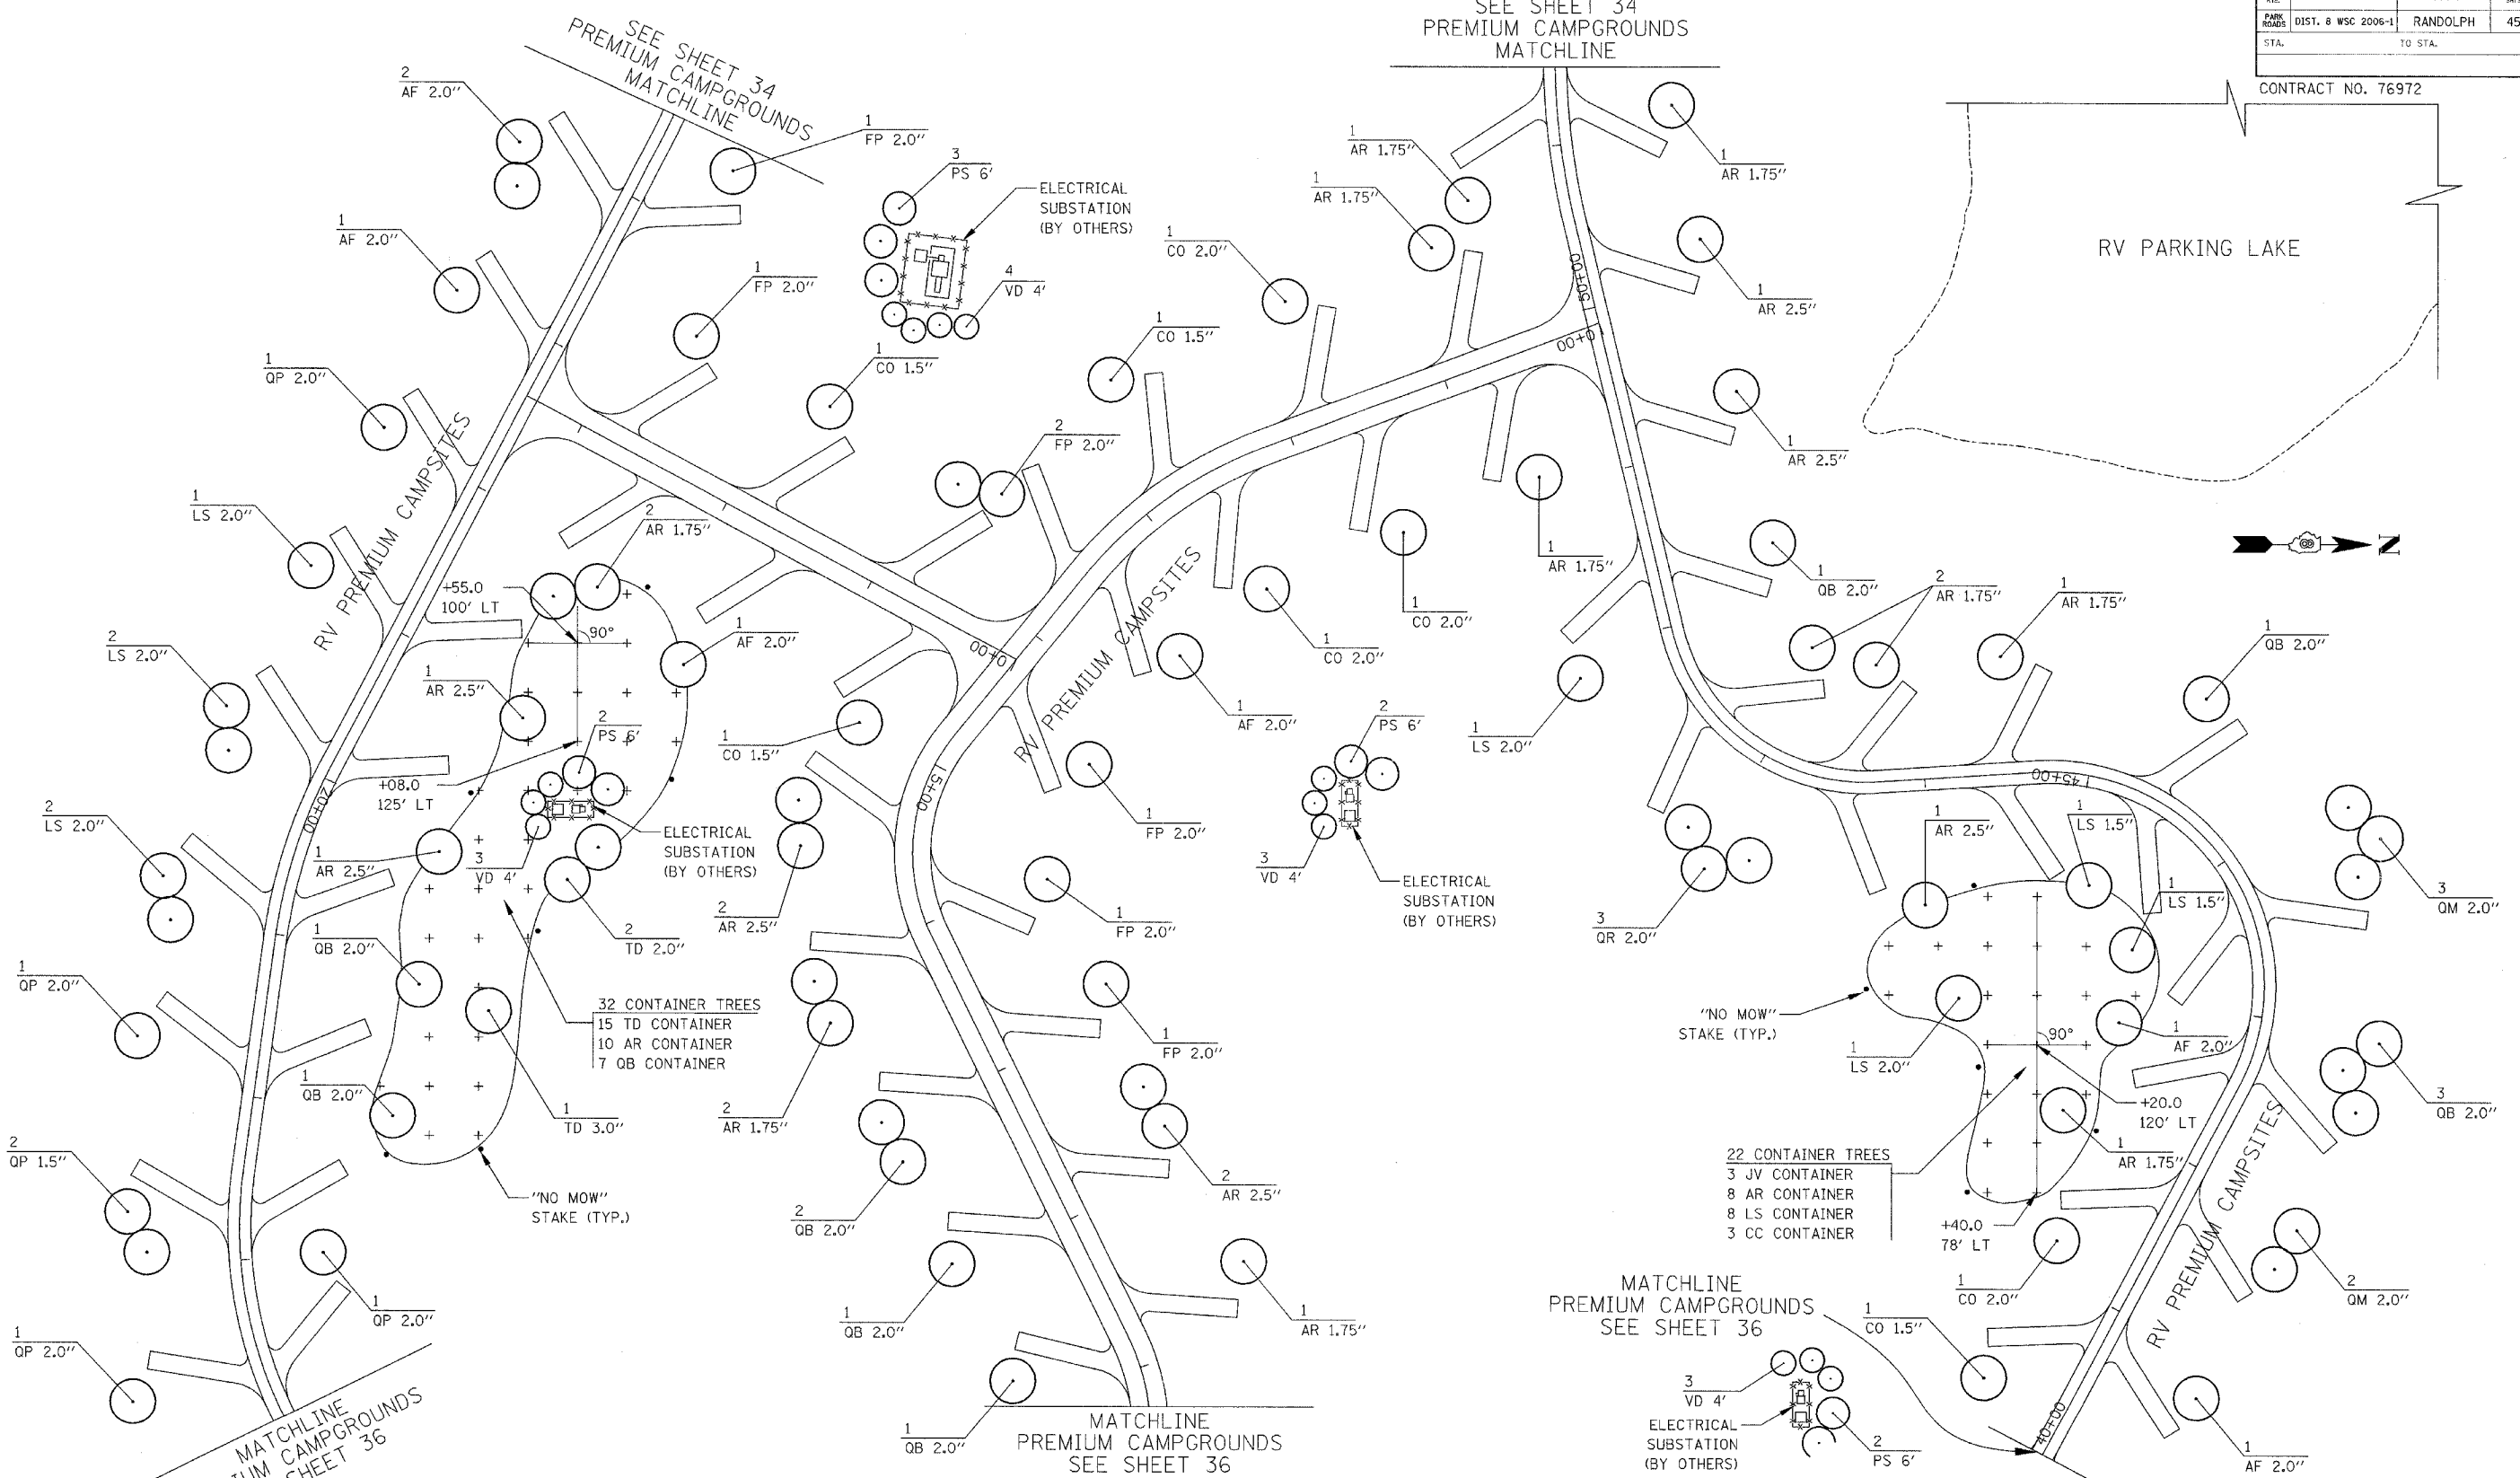


FMT. REL.	SECTION	COUNTY	TOTAL SHES	SHT. NO.
PARK ROADS	DIST. 8 WSC 2006-1	RANDOLPH	45	35
STA.	TO STA.			

CONTRACT NO. 76972

SEE SHEET 34
PREMIUM CAMPGROUNDS
MATCHLINE



RV PARKING LAKE

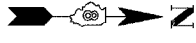

MATCHLINE
PREMIUM CAMPGROUNDS
SEE SHEET 36

MATCHLINE
PREMIUM CAMPGROUNDS
SEE SHEET 36

MATCHLINE
PREMIUM CAMPGROUNDS
SEE SHEET 36

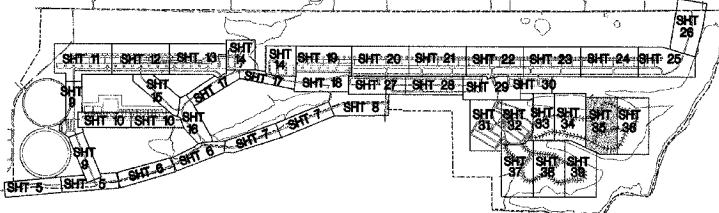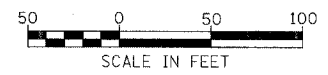

ILLINOIS DEPARTMENT OF TRANSPORTATION

**PLAN VIEW
PREMIUM CAMPGROUNDS
LANDSCAPING**

PARK ROADS
SECTION DIST. 8 WSC 2006-1
RANDOLPH COUNTY

DRAWN BY: