


F.P. NO.	SECTION	COUNTY	TOTAL SHEETS	SHEET NO.
PARK ROADS	DIST. 8 WSC 2006-1	RANDOLPH	45	37
STA.	TO STA.			

CONTRACT NO. 76972

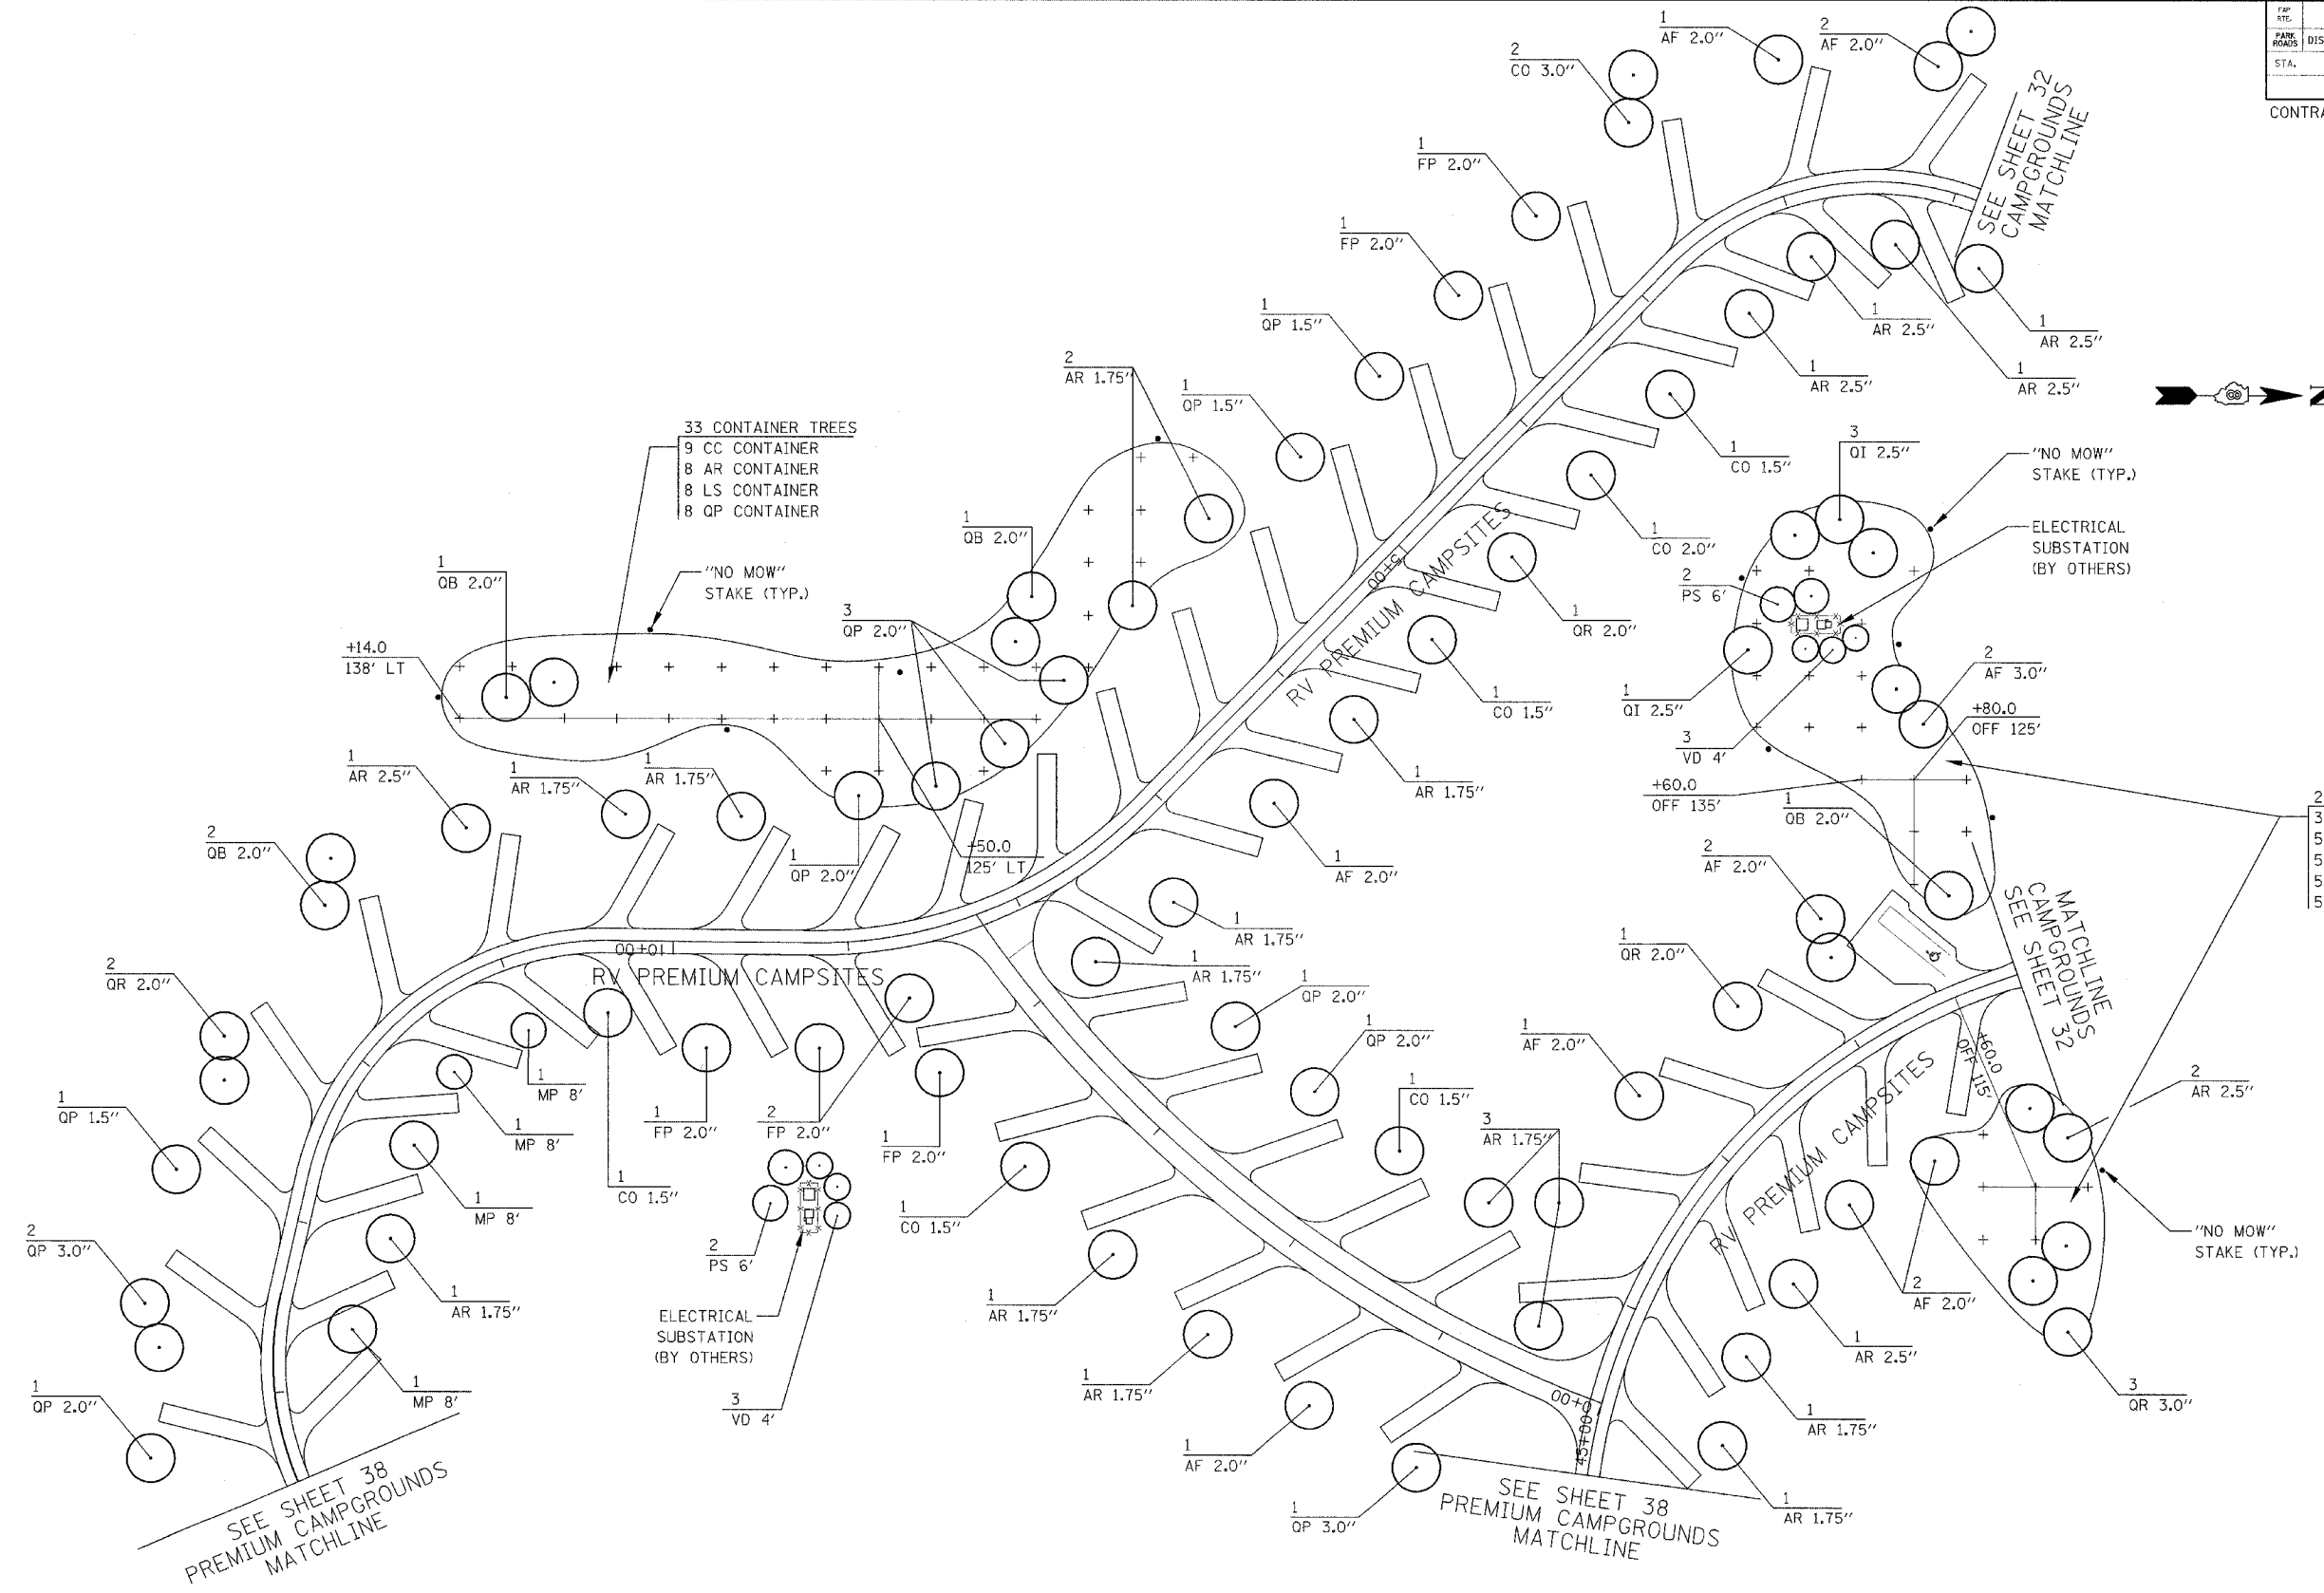


- 33 CONTAINER TREES
 9 CC CONTAINER
 8 AR CONTAINER
 8 LS CONTAINER
 8 QP CONTAINER

- 23 CONTAINER TREES
 3 JV CONTAINER
 5 AR CONTAINER
 5 QB CONTAINER
 5 QM CONTAINER
 5 CC CONTAINER



SEE SHEET 38
 PREMIUM CAMPGROUNDS
 MATCHLINE

SEE SHEET 38
 PREMIUM CAMPGROUNDS
 MATCHLINE

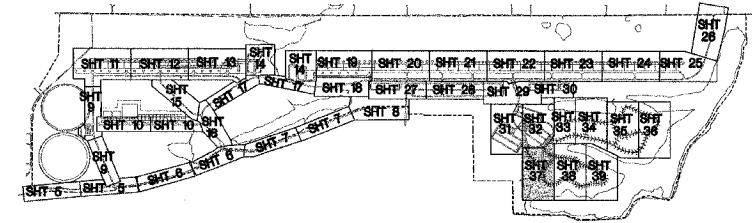

ILLINOIS DEPARTMENT OF TRANSPORTATION
 PLAN VIEW
 PREMIUM CAMPGROUNDS
 LANDSCAPING
 PARK ROADS
 SECTION DIST. 8 WSC 2006-1
 RANDOLPH COUNTY
 DRAWN BY: