
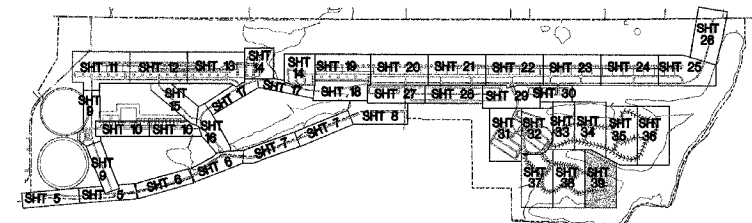
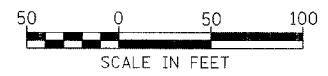


PARK ROADS	SECTION DIST. 8 WSC 2006-1	COUNTY RANDOLPH	TOTAL SHTS 45	SHT NO 39
STA.		TO STA.		

CONTRACT NO. 76972

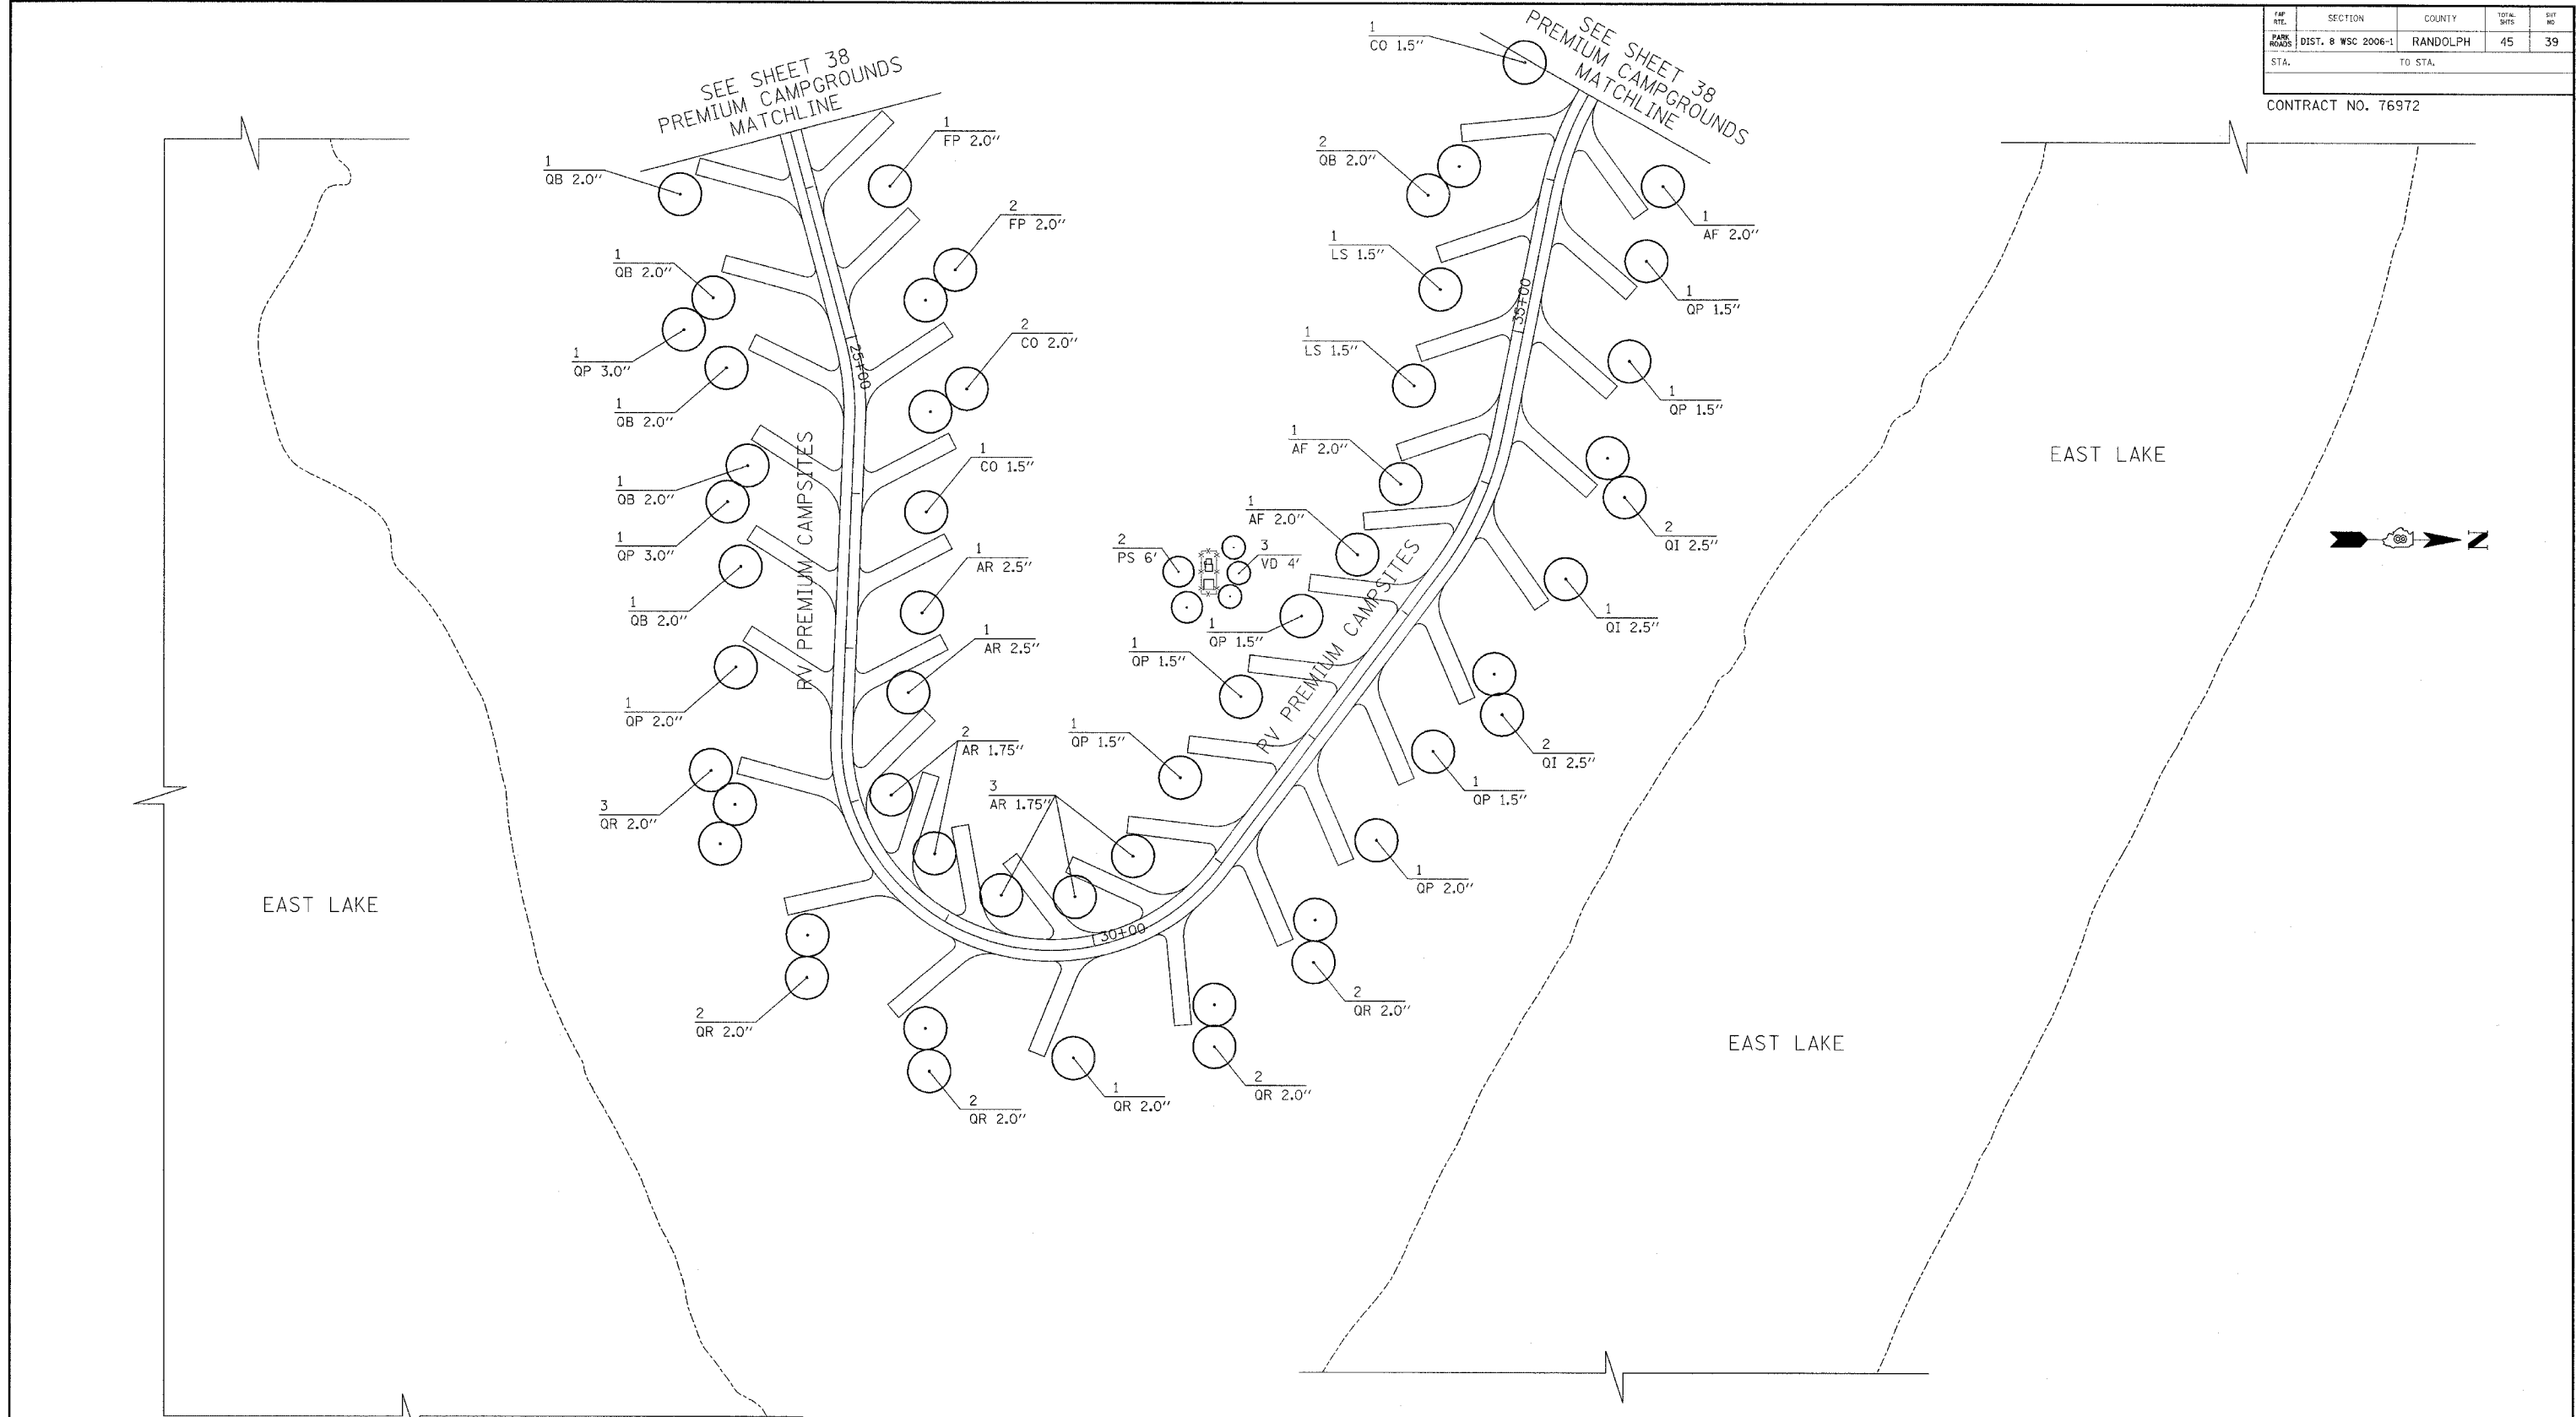

ILLINOIS DEPARTMENT OF TRANSPORTATION

PLAN VIEW
PREMIUM CAMPGROUNDS
LANDSCAPING

PARK ROADS
SECTION DIST. 8 WSC 2006-1
RANDOLPH COUNTY

DRAWN BY: