
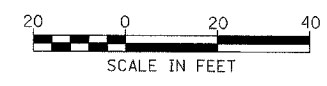


SECTION	COUNTY	TOTAL SHEETS	SHEET NO.
DIST. 8 WSC 2006-1	RANDOLPH	45	41
STA.	TO STA.		

CONTRACT NO. 76972

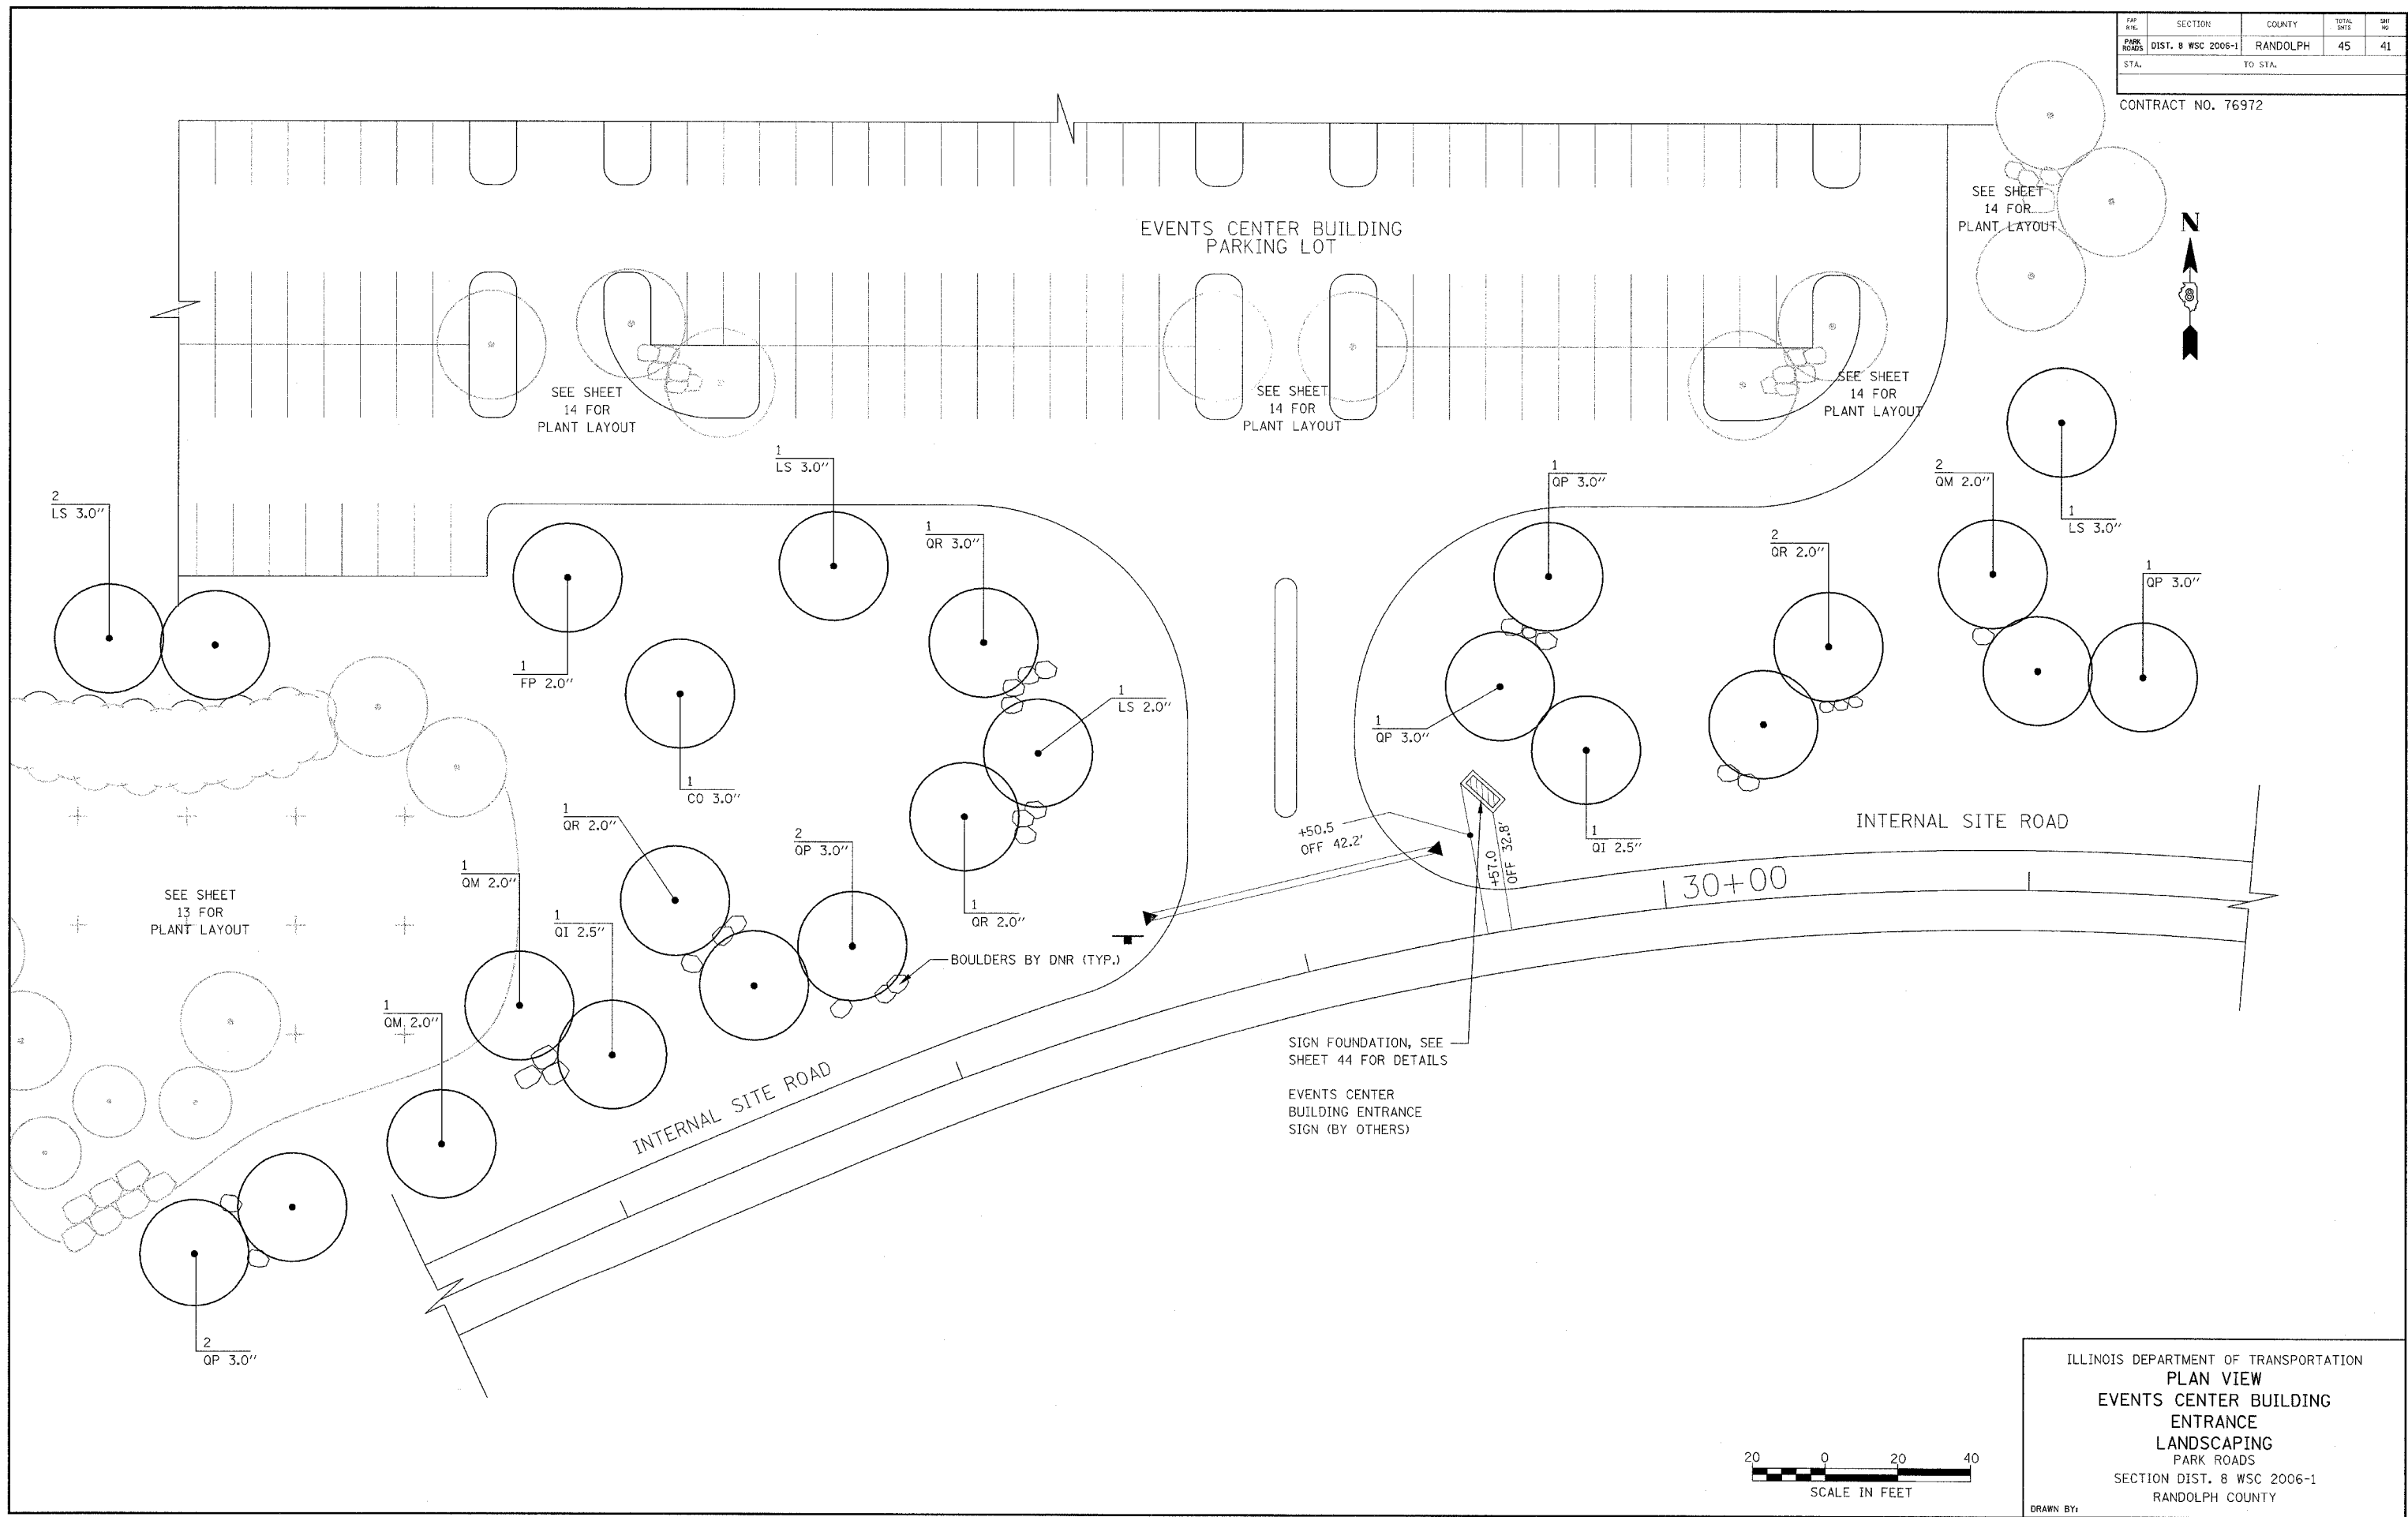

ILLINOIS DEPARTMENT OF TRANSPORTATION
 PLAN VIEW
 EVENTS CENTER BUILDING
 ENTRANCE
 LANDSCAPING
 PARK ROADS
 SECTION DIST. 8 WSC 2006-1
 RANDOLPH COUNTY
 DRAWN BY: