




| | | | |
|------------------------------|--------|--------------|-----------|
| SECTION | COUNTY | TOTAL SHEETS | SHEET NO. |
| 02-00090-00-BT | DUPAGE | 117 | 33 |
| STA. TO STA. | | | |
| IDOT PROJECT NO. M-8003(222) | | | |
| SALT CREEK GREENWAY TRAIL | | | |
| CONTRACT NO. 83713 | | | |

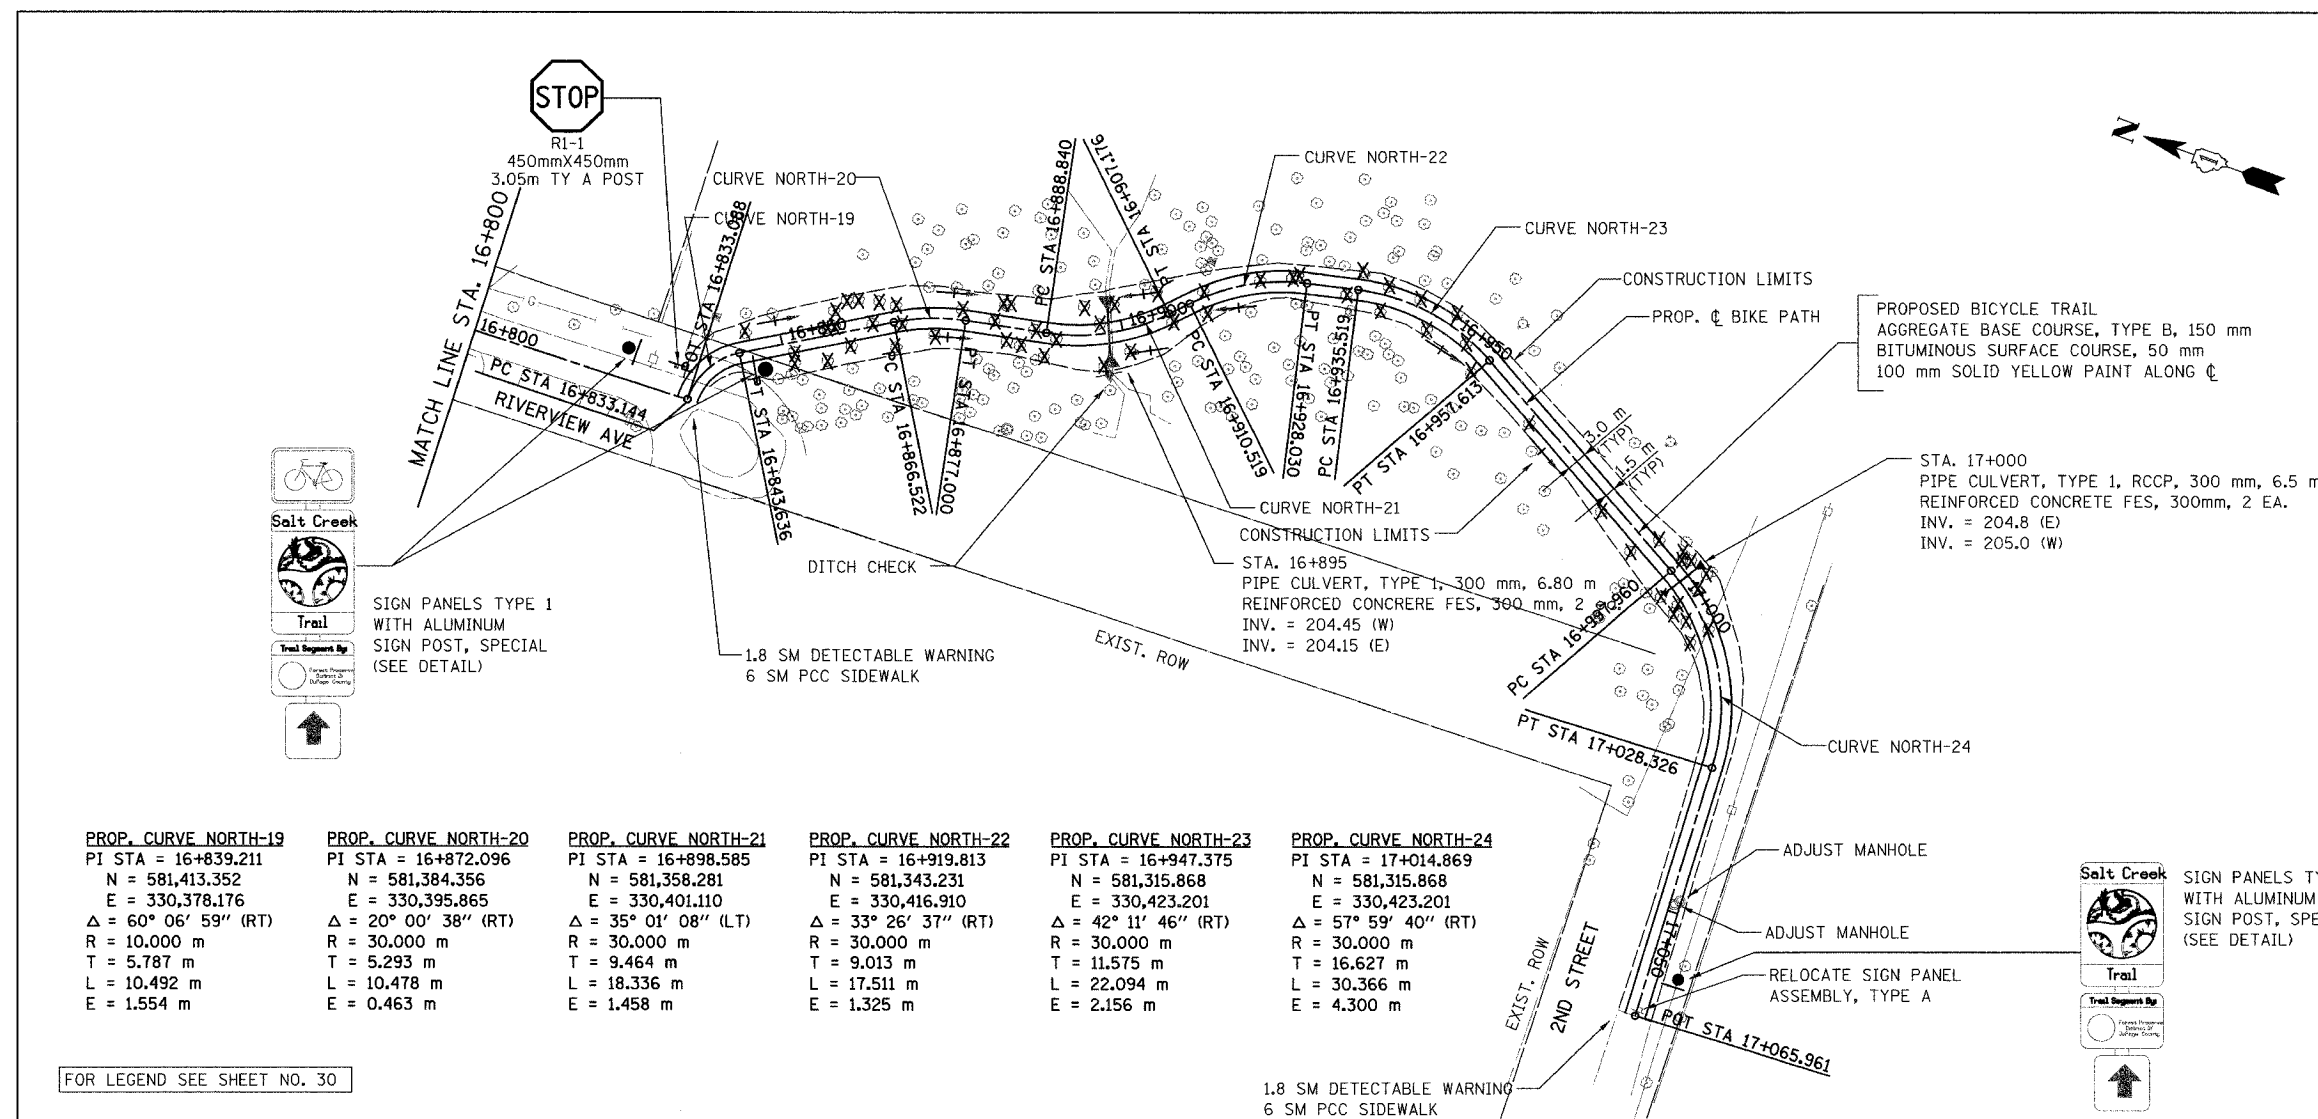

| PROP. CURVE NORTH-19 | PROP. CURVE NORTH-20 | PROP. CURVE NORTH-21 | PROP. CURVE NORTH-22 | PROP. CURVE NORTH-23 | PROP. CURVE NORTH-24 |
|-----------------------------------|-----------------------------------|-----------------------------------|-----------------------------------|-----------------------------------|-----------------------------------|
| PI STA = 16+839.211 | PI STA = 16+872.096 | PI STA = 16+898.585 | PI STA = 16+919.813 | PI STA = 16+947.375 | PI STA = 17+014.869 |
| N = 581,413.352 | N = 581,384.356 | N = 581,358.281 | N = 581,343.231 | N = 581,315.868 | N = 581,315.868 |
| E = 330,378.176 | E = 330,395.865 | E = 330,401.110 | E = 330,416.910 | E = 330,423.201 | E = 330,423.201 |
| $\Delta = 60^\circ 06' 59''$ (RT) | $\Delta = 20^\circ 00' 38''$ (RT) | $\Delta = 35^\circ 01' 08''$ (LT) | $\Delta = 33^\circ 26' 37''$ (RT) | $\Delta = 42^\circ 11' 46''$ (RT) | $\Delta = 57^\circ 59' 40''$ (RT) |
| R = 10.000 m | R = 30.000 m | R = 30.000 m | R = 30.000 m | R = 30.000 m | R = 30.000 m |
| T = 5.787 m | T = 5.293 m | T = 9.464 m | T = 9.013 m | T = 11.575 m | T = 16.627 m |
| L = 10.492 m | L = 10.478 m | L = 18.336 m | L = 17.511 m | L = 22.094 m | L = 30.366 m |
| E = 1.554 m | E = 0.463 m | E = 1.458 m | E = 1.325 m | E = 2.156 m | E = 4.300 m |

FOR LEGEND SEE SHEET NO. 30

SIGN PANELS TYPE 1 WITH ALUMINUM SIGN POST, SPECIAL (SEE DETAIL)

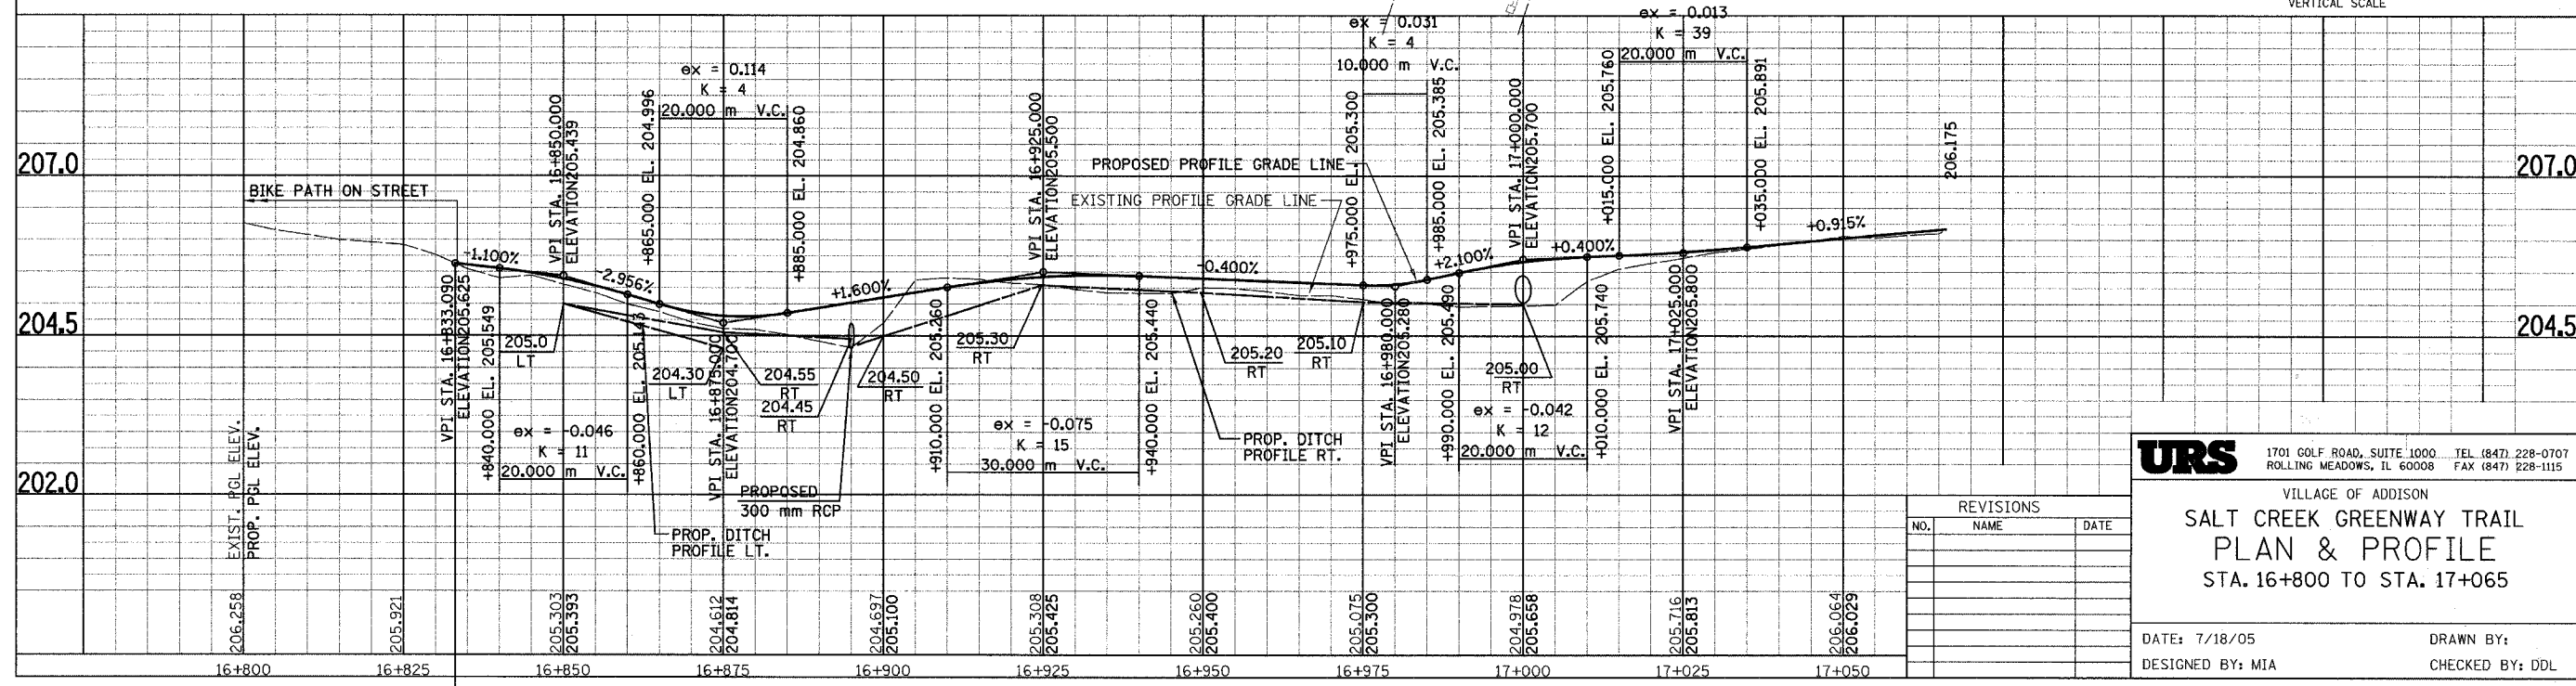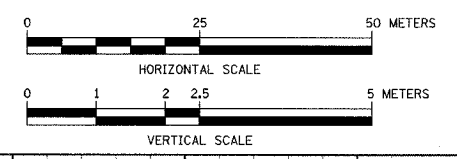

| REVISIONS | | |
|-----------|------|------|
| NO. | NAME | DATE |
| | | |
| | | |
| | | |
| | | |

URS 1701 GOLF ROAD, SUITE 1000 TEL (847) 228-0707
ROLLING MEADOWS, IL 60008 FAX (847) 228-1115

VILLAGE OF ADDISON
**SALT CREEK GREENWAY TRAIL
PLAN & PROFILE
STA. 16+800 TO STA. 17+065**

DATE: 7/18/05 DRAWN BY:
DESIGNED BY: MIA CHECKED BY: DDL