


EAST ABUTMENT RETAINING WALL ELEVATION

(Looking North)
(Wall "B" shown; Wall "A" opposite hand)

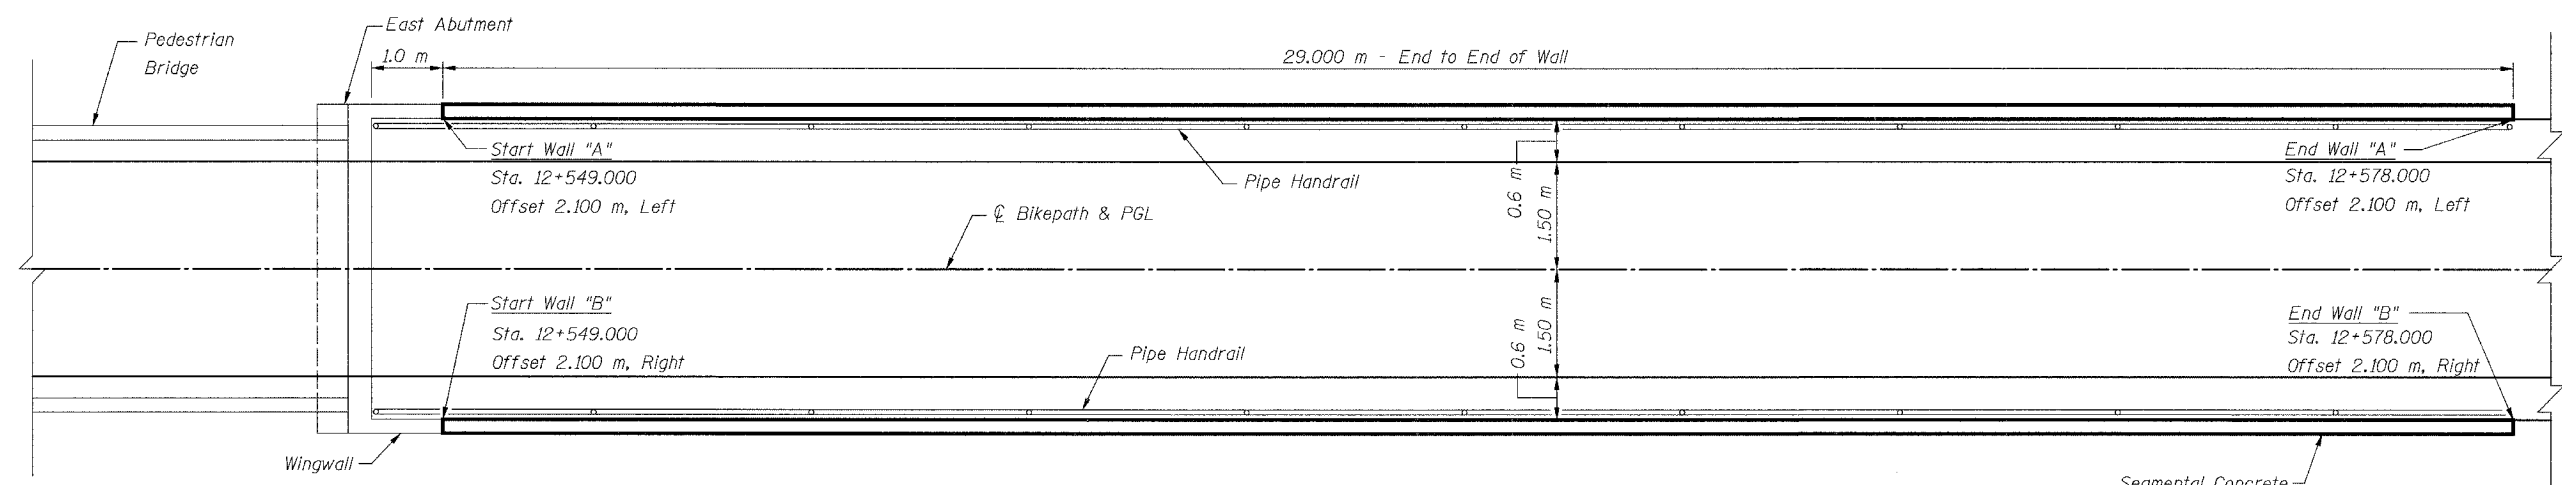

EAST ABUTMENT RETAINING WALL PLAN

NOTE:

See Sheet S28 and the Special Provisions for Segmental Concrete Block Details.
See Sheet S8 for Profile Grade Line.
See Sheet S28 for Pipe Handrail Details.

SHEET S11 of S28

BILL OF MATERIAL

Item	Unit	Quantity
Segmental Concrete Block Wall	Sq. M	110
Pipe Handrail	Meter	60

REVISIONS		NAME	DATE	URS 1701 GOLF ROAD, SUITE 1000 ROLLING MEADOWS, IL 60008 TEL (847) 228-0707 FAX (847) 228-1115
NO.	DESCRIPTION			

VILLAGE OF ADDISON
SALT CREEK GREENWAY TRAIL
SEG. BLOCK WALLS STA. 12+549.0
PLAN AND ELEVATION

DATE: 11/03/04
DESIGNED BY: MDS
DRAWN BY: MDS
CHECKED BY: GAT