
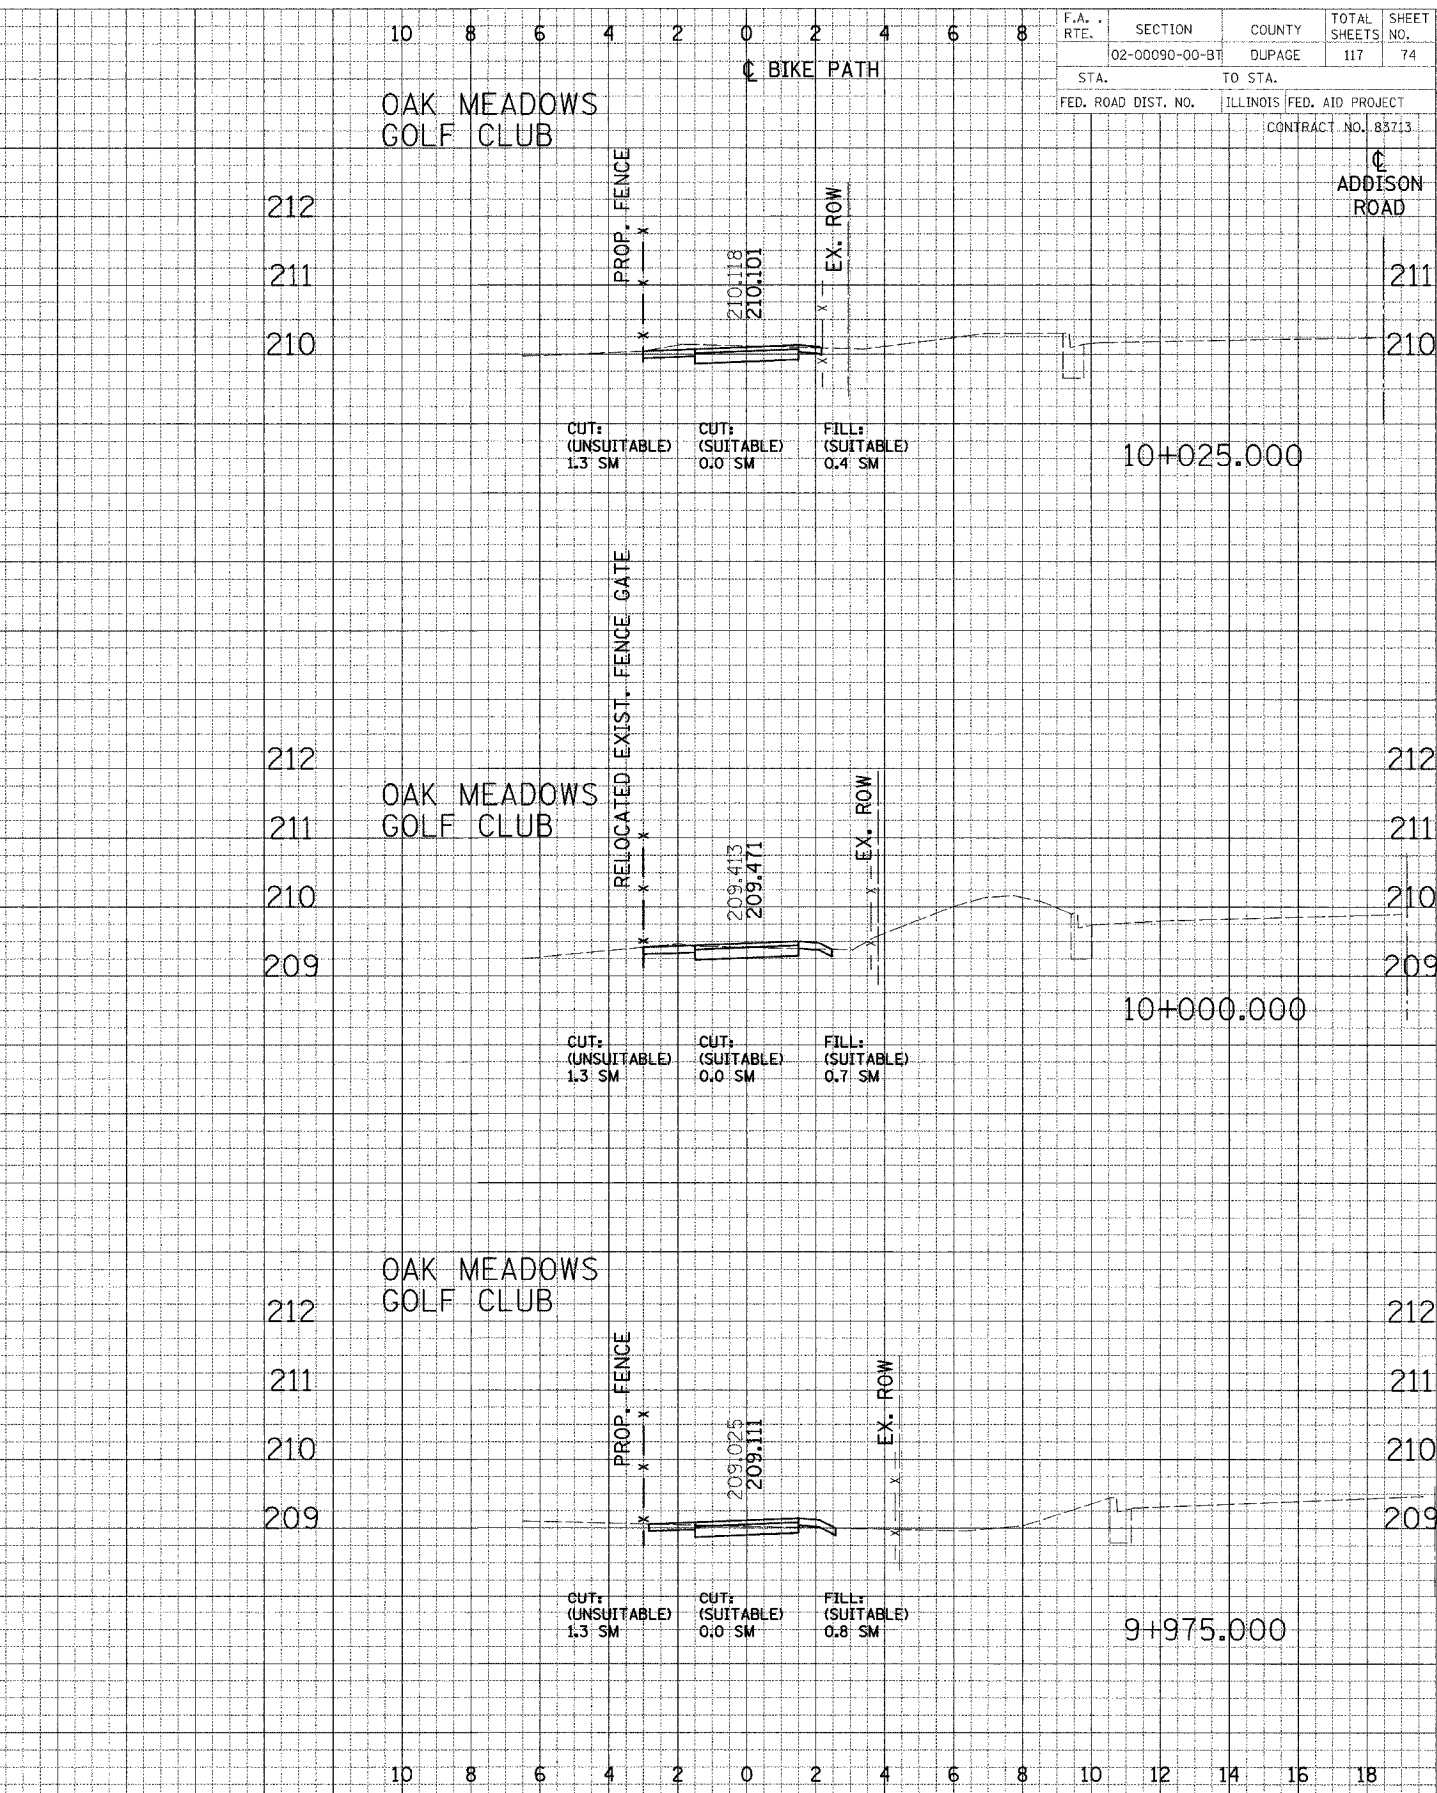


FINAL
DATE: _____
BY: _____
SURVEYED
DATE: _____
PLOTTED
DATE: _____
NOTE BOOK
NO. _____
AREAS
CHECKED
DATE: _____
BY: _____
AREAS
CHECKED
DATE: _____

ORIGINAL
DATE: _____
BY: _____
SURVEYED
DATE: _____
PLOTTED
DATE: _____
NOTE BOOK
NO. _____
AREAS
CHECKED
DATE: _____
BY: _____
AREAS
CHECKED
DATE: _____

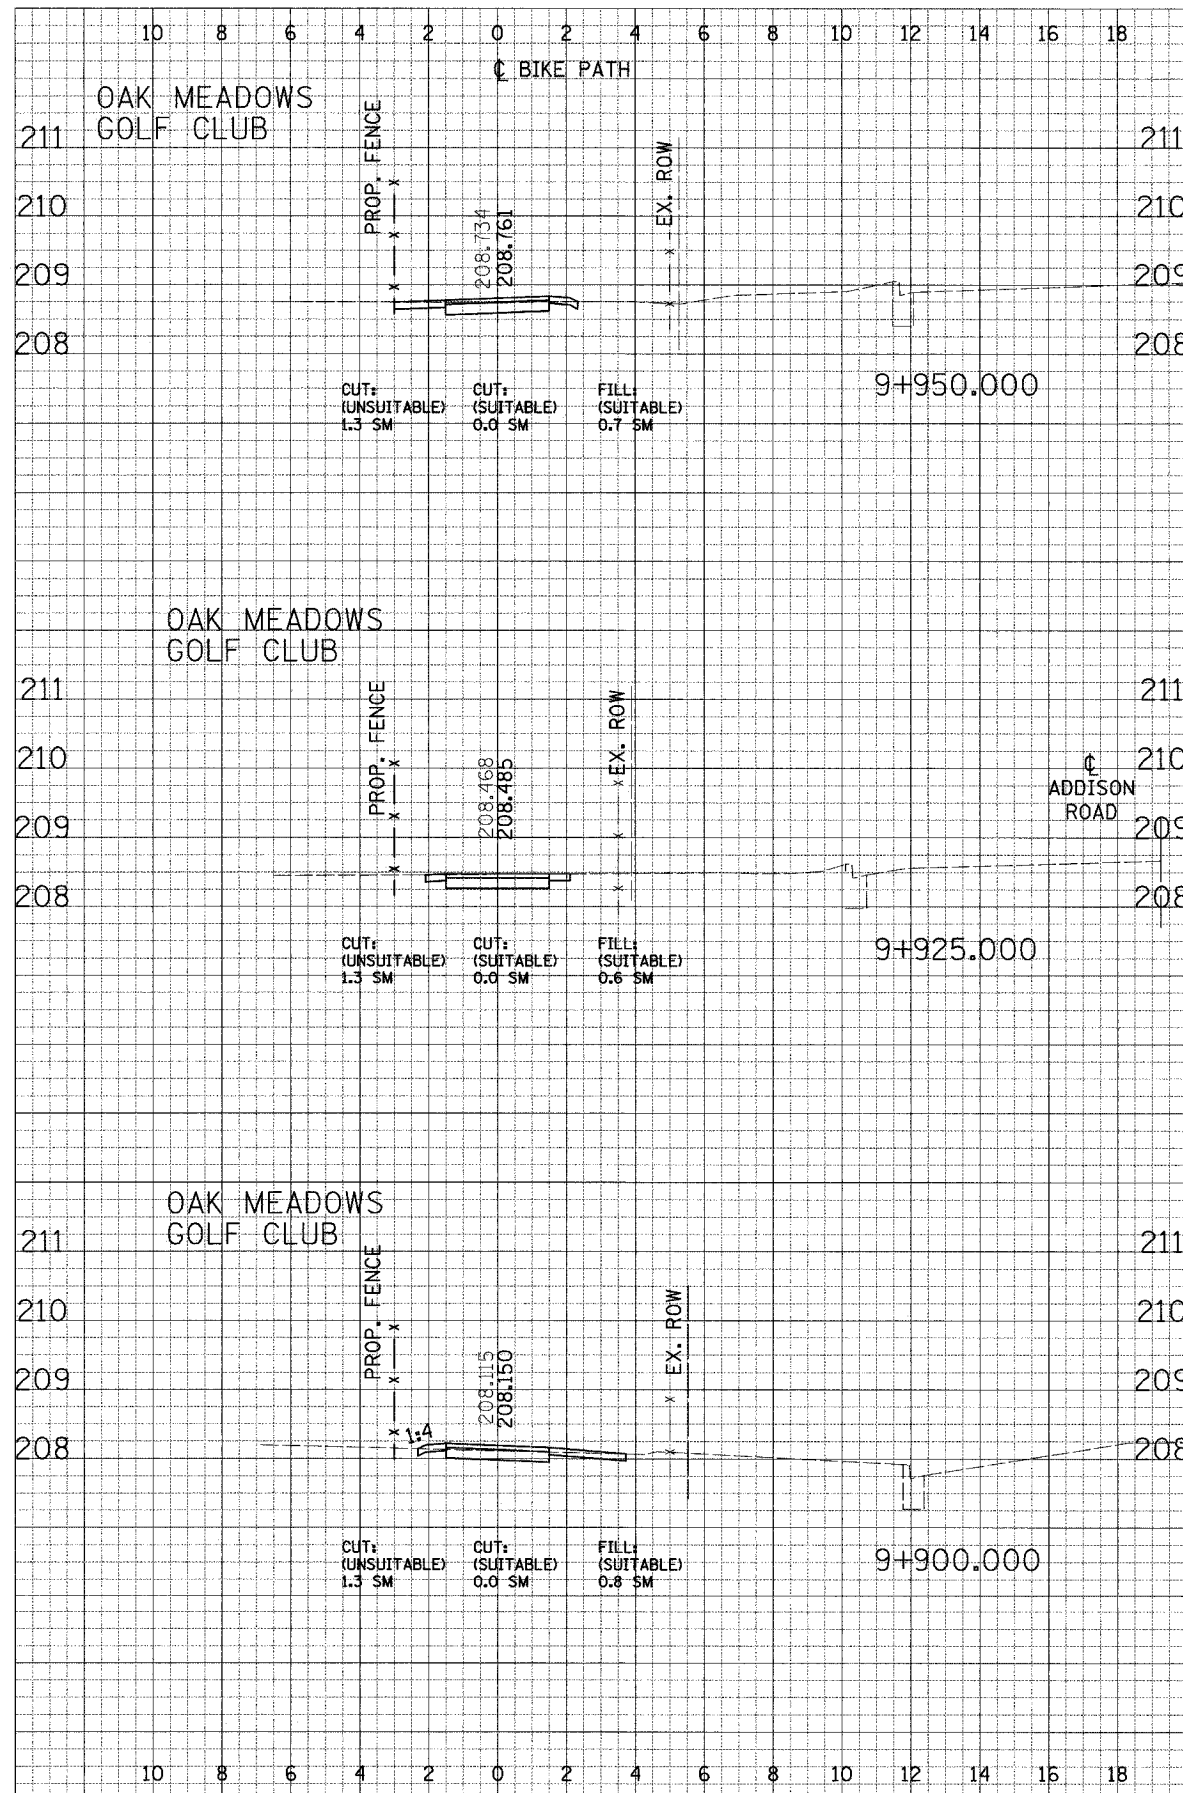

F.A. RTE.	SECTION	COUNTY	TOTAL SHEETS	SHEET NO.
	02-00090-00-BT	DUPAGE	117	74
STA.	TO STA.			
FED. ROAD DIST. NO.	ILLINOIS	FED. AID PROJECT	CONTRACT NO. 83713	