
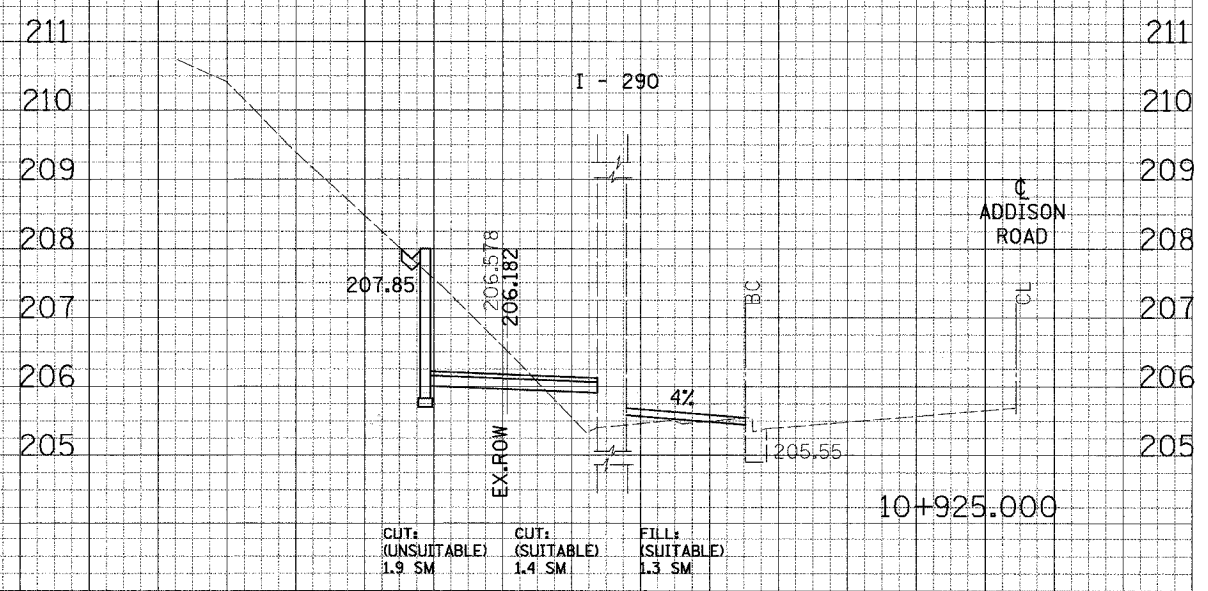
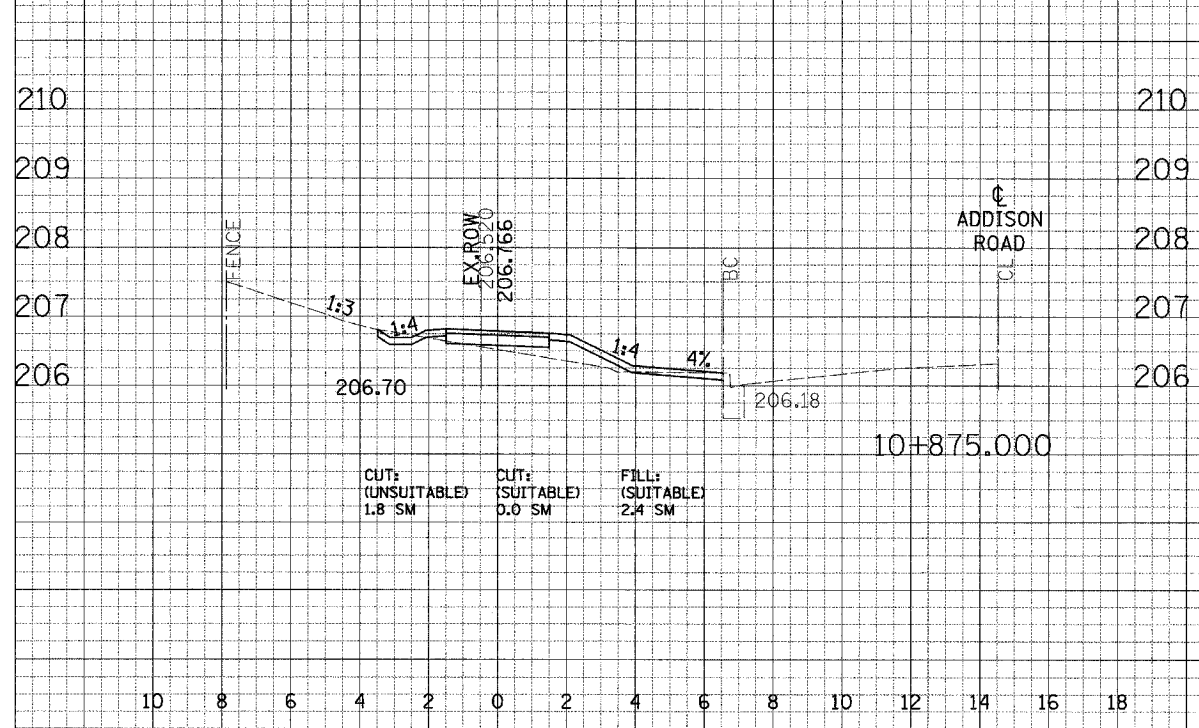
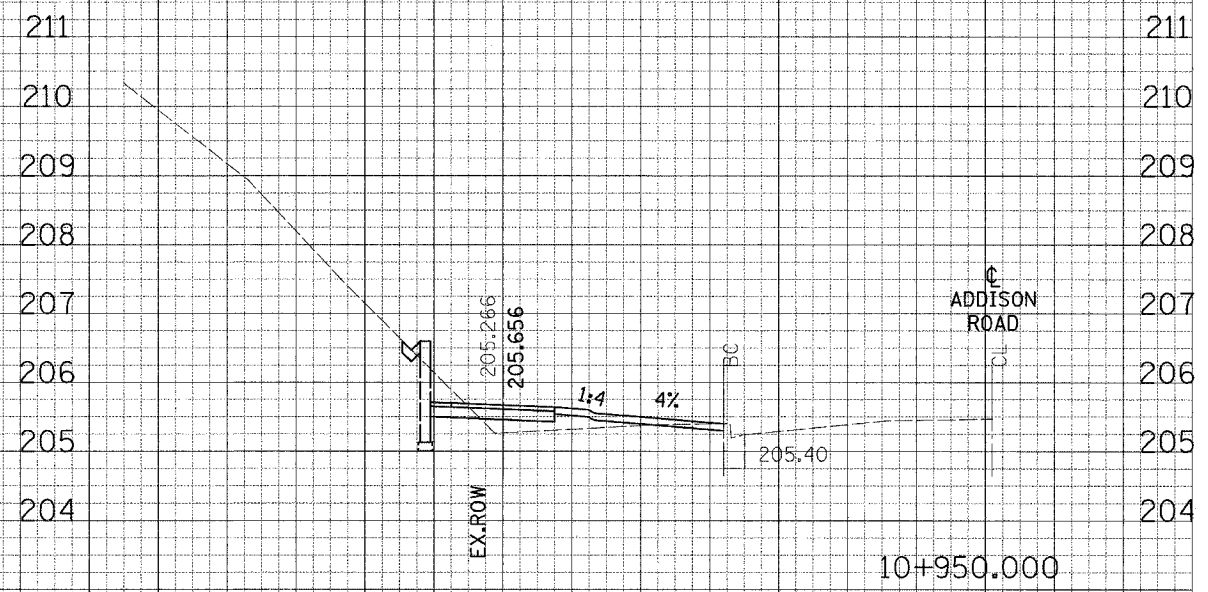


FINAL SURVEYED PLOTTED NOTE BOOK AREAS CHECKED

ORIGINAL SURVEYED PLOTTED NOTE BOOK AREAS CHECKED

F.A. RTE.	SECTION	COUNTY	TOTAL SHEETS	SHEET NO.
02-00090-00-BT	DUPAGE	DUPAGE	117	80
STA.	TO STA.			
FED. ROAD DIST. NO.	ILLINOIS FED. AID PROJECT			
	CONTRACT NO. B3713			

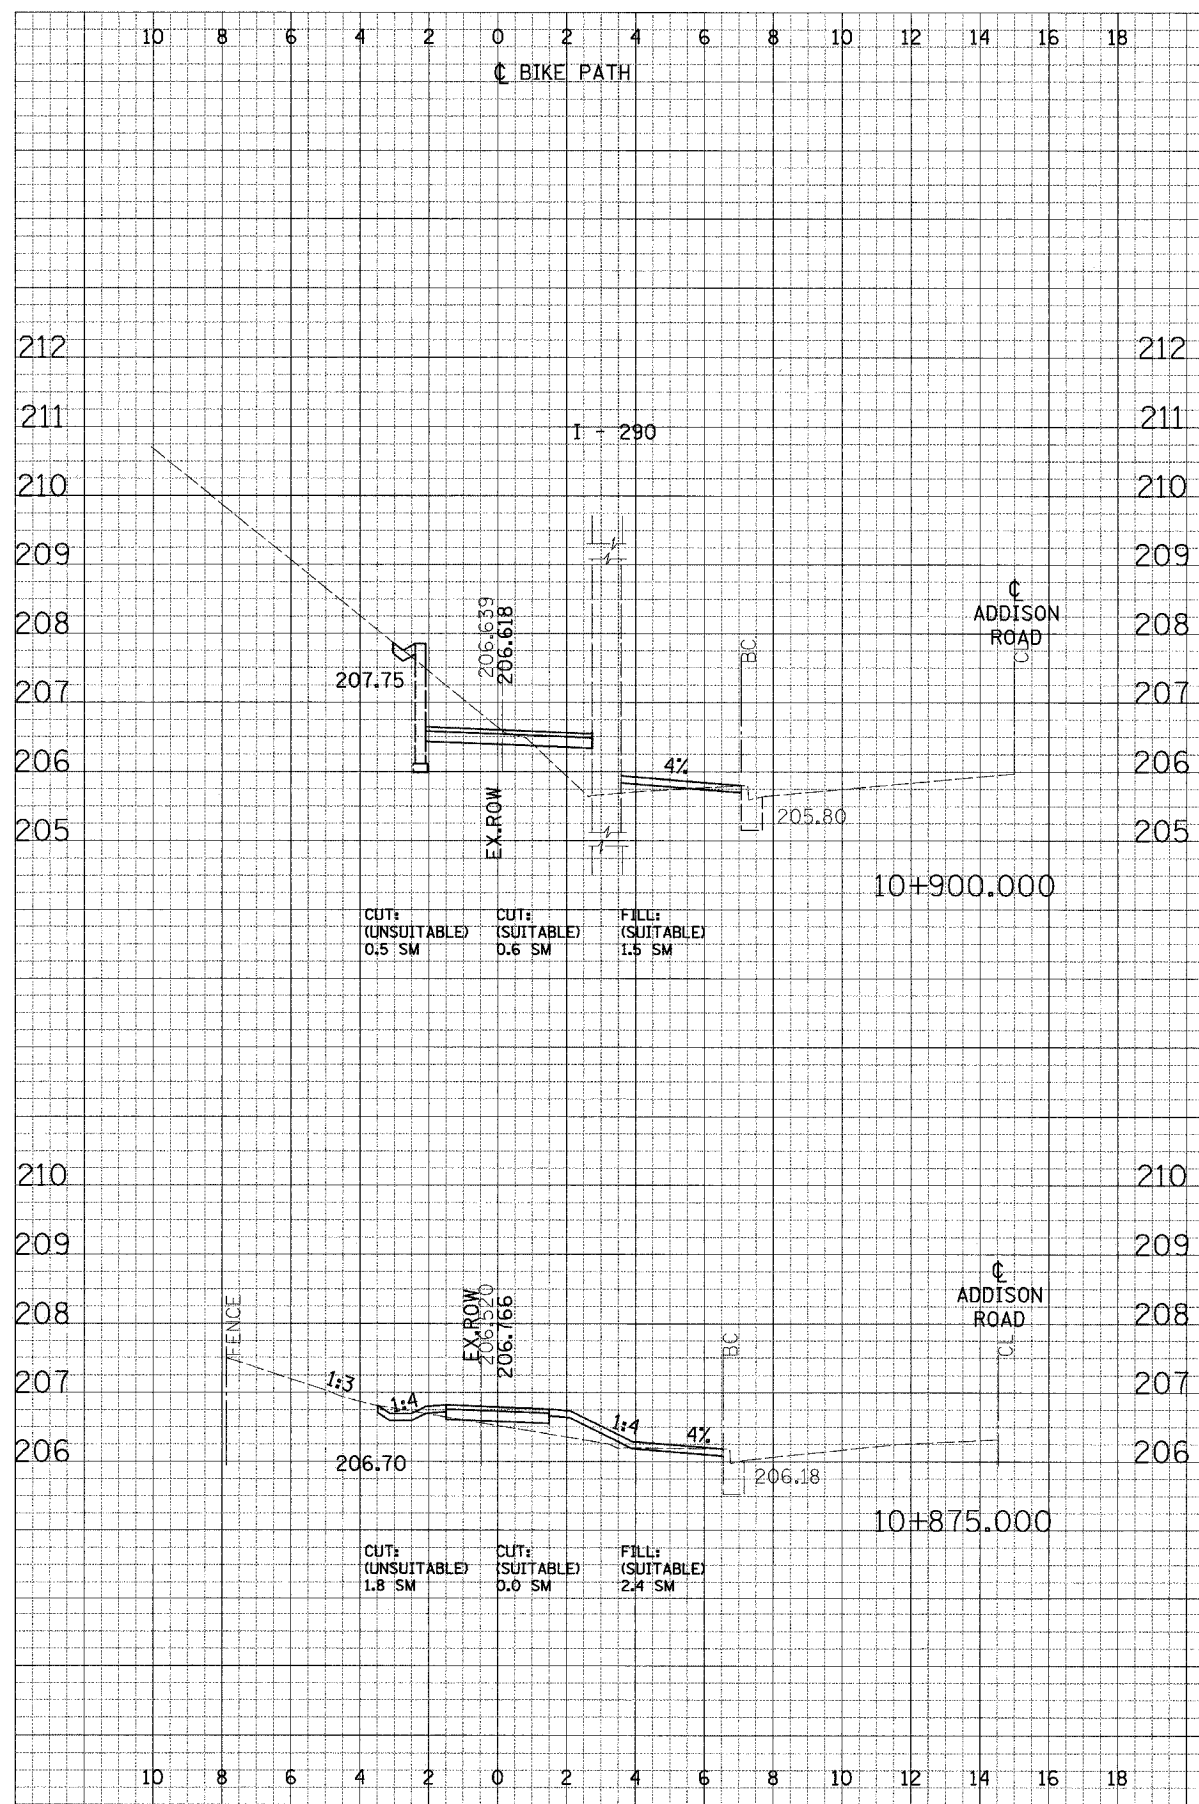

CROSS SECTIONS - NORTH DUPAGE