


FINAL SURVEYED PLOTTED
DATE: _____ BY: _____ DATE: _____
NOTE BOOK: _____
AREAS CHECKED: _____

ORIGINAL SURVEYED PLOTTED
DATE: _____ BY: _____ DATE: _____
NOTE BOOK: _____
AREAS CHECKED: _____

F.A. RTE.	SECTION	COUNTY	TOTAL SHEETS	SHEET NO.
	02-00090-00-BT	DUPAGE	117	83
STA.	TO STA.			
FED. ROAD DIST. NO.	ILLINOIS	FED. AID PROJECT	CONTRACT NO. 83-213	

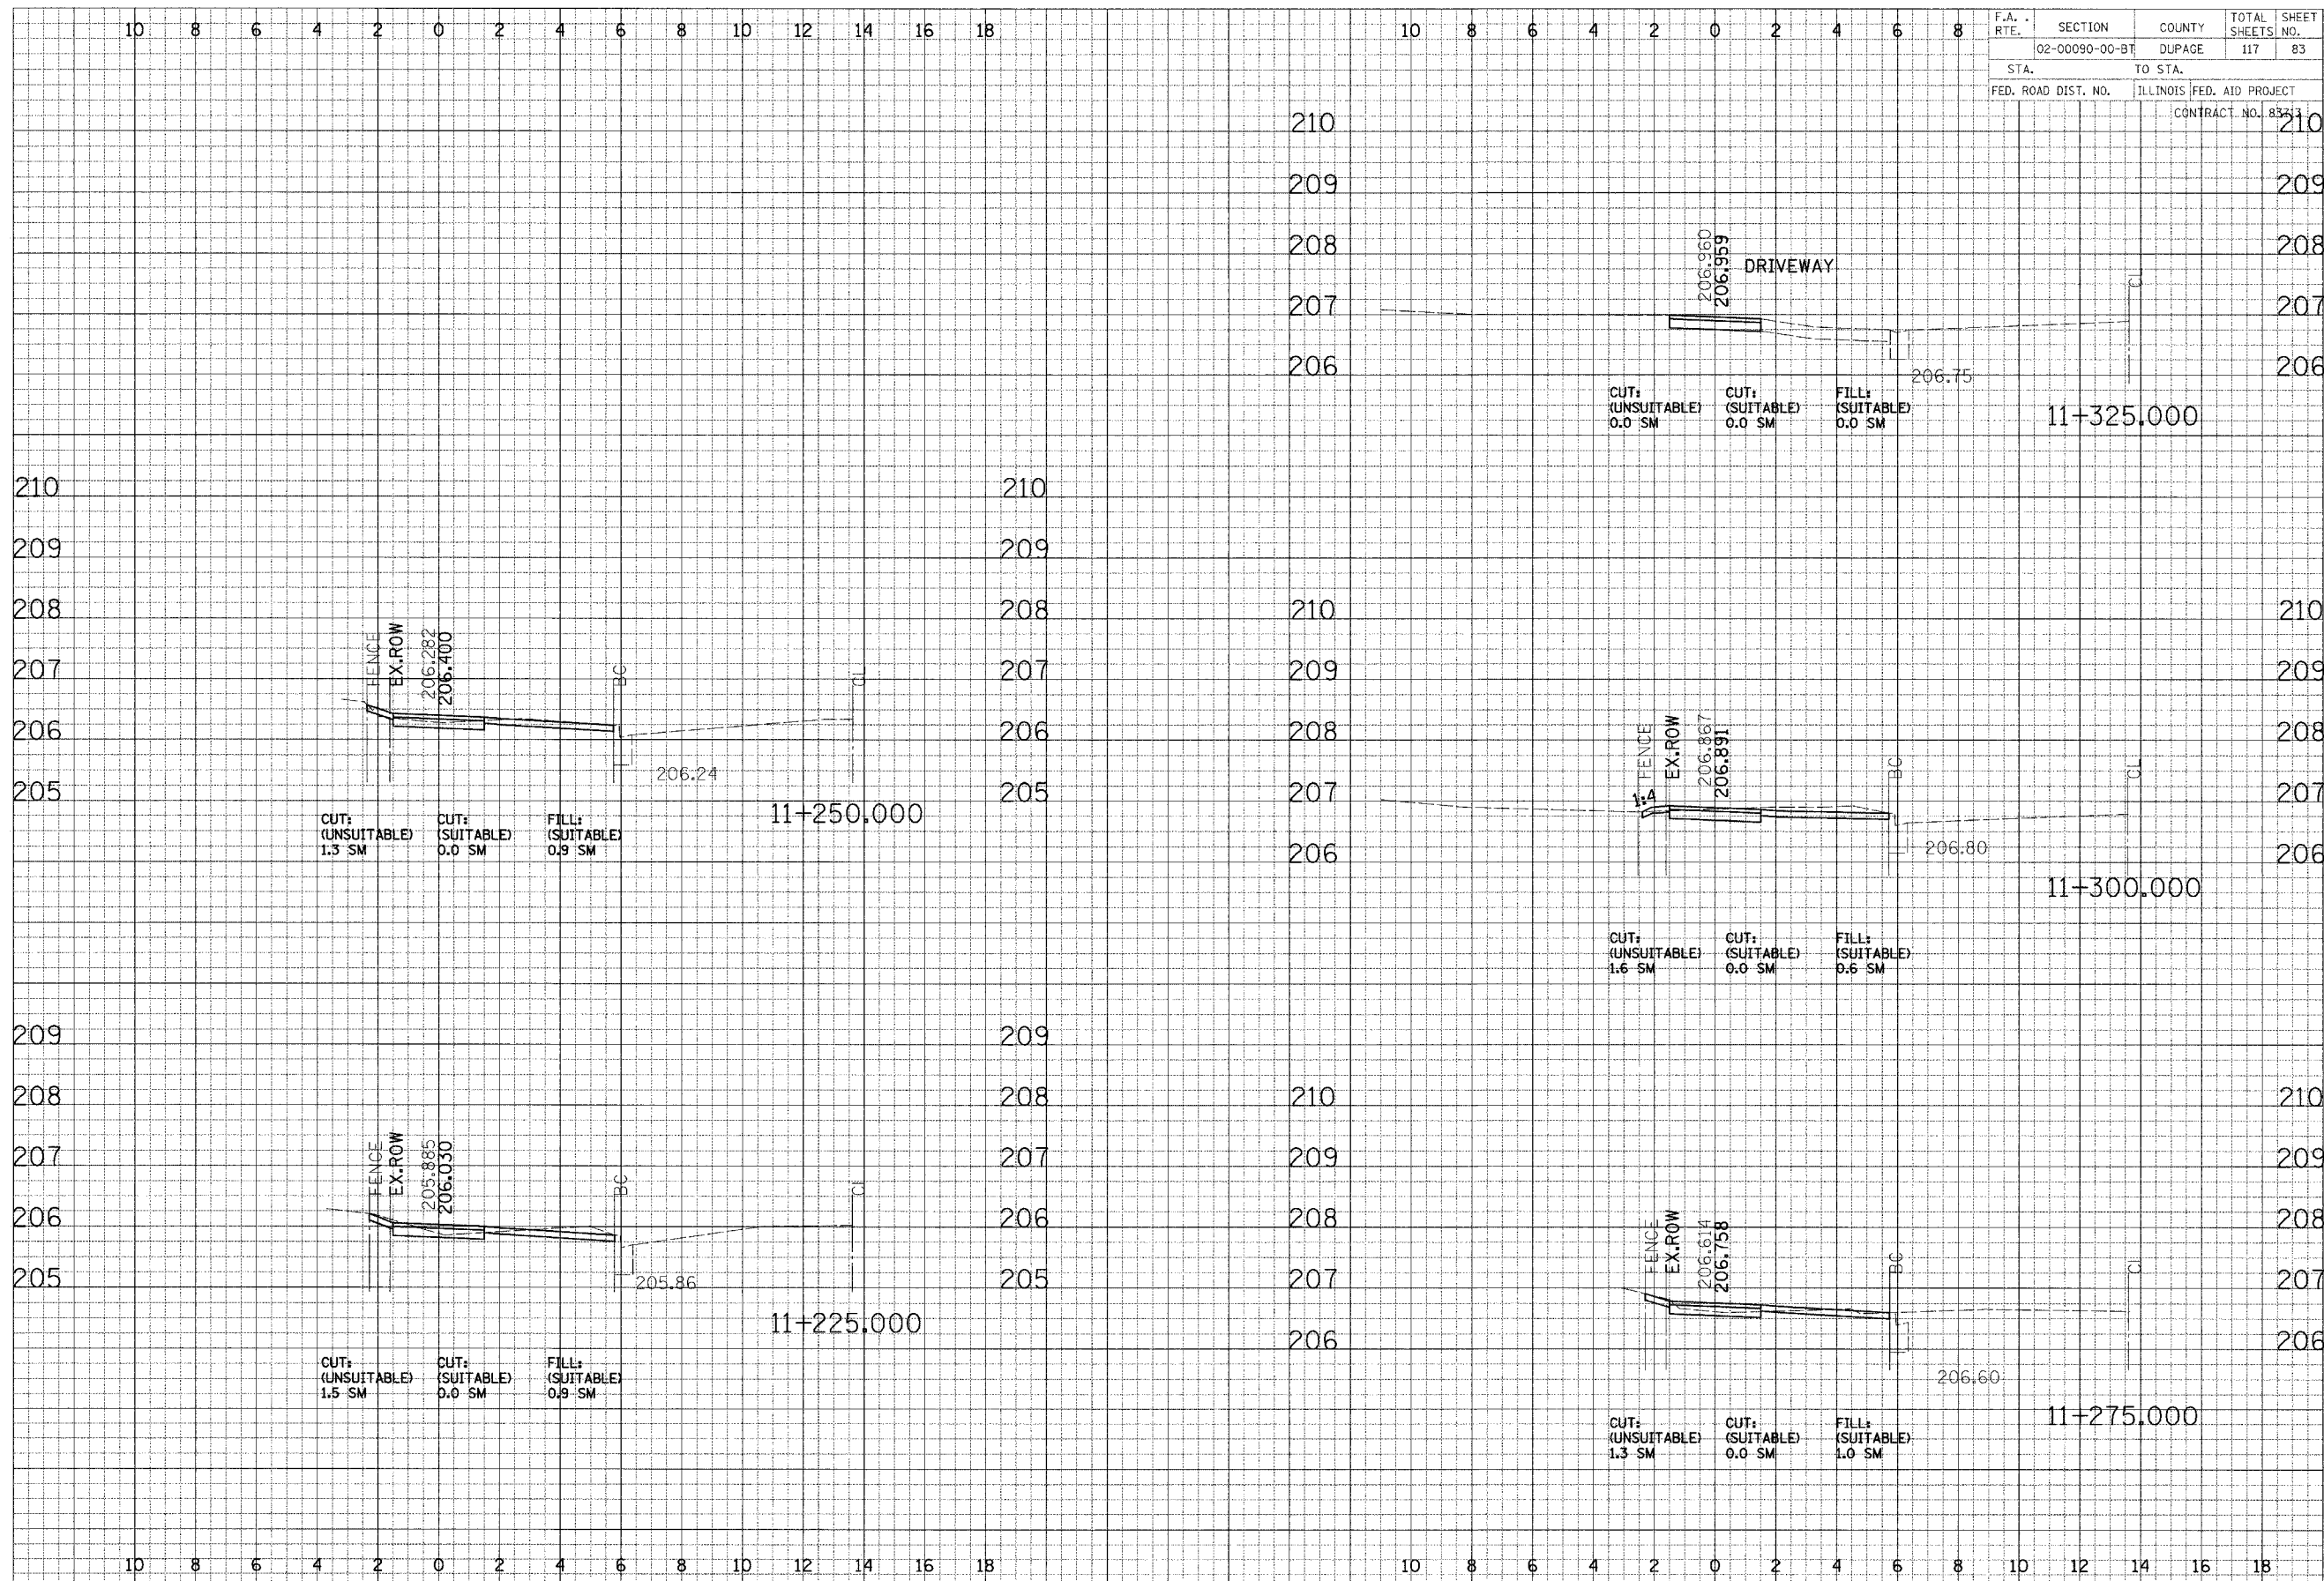

CROSS SECTIONS - NORTH DUPAGE