
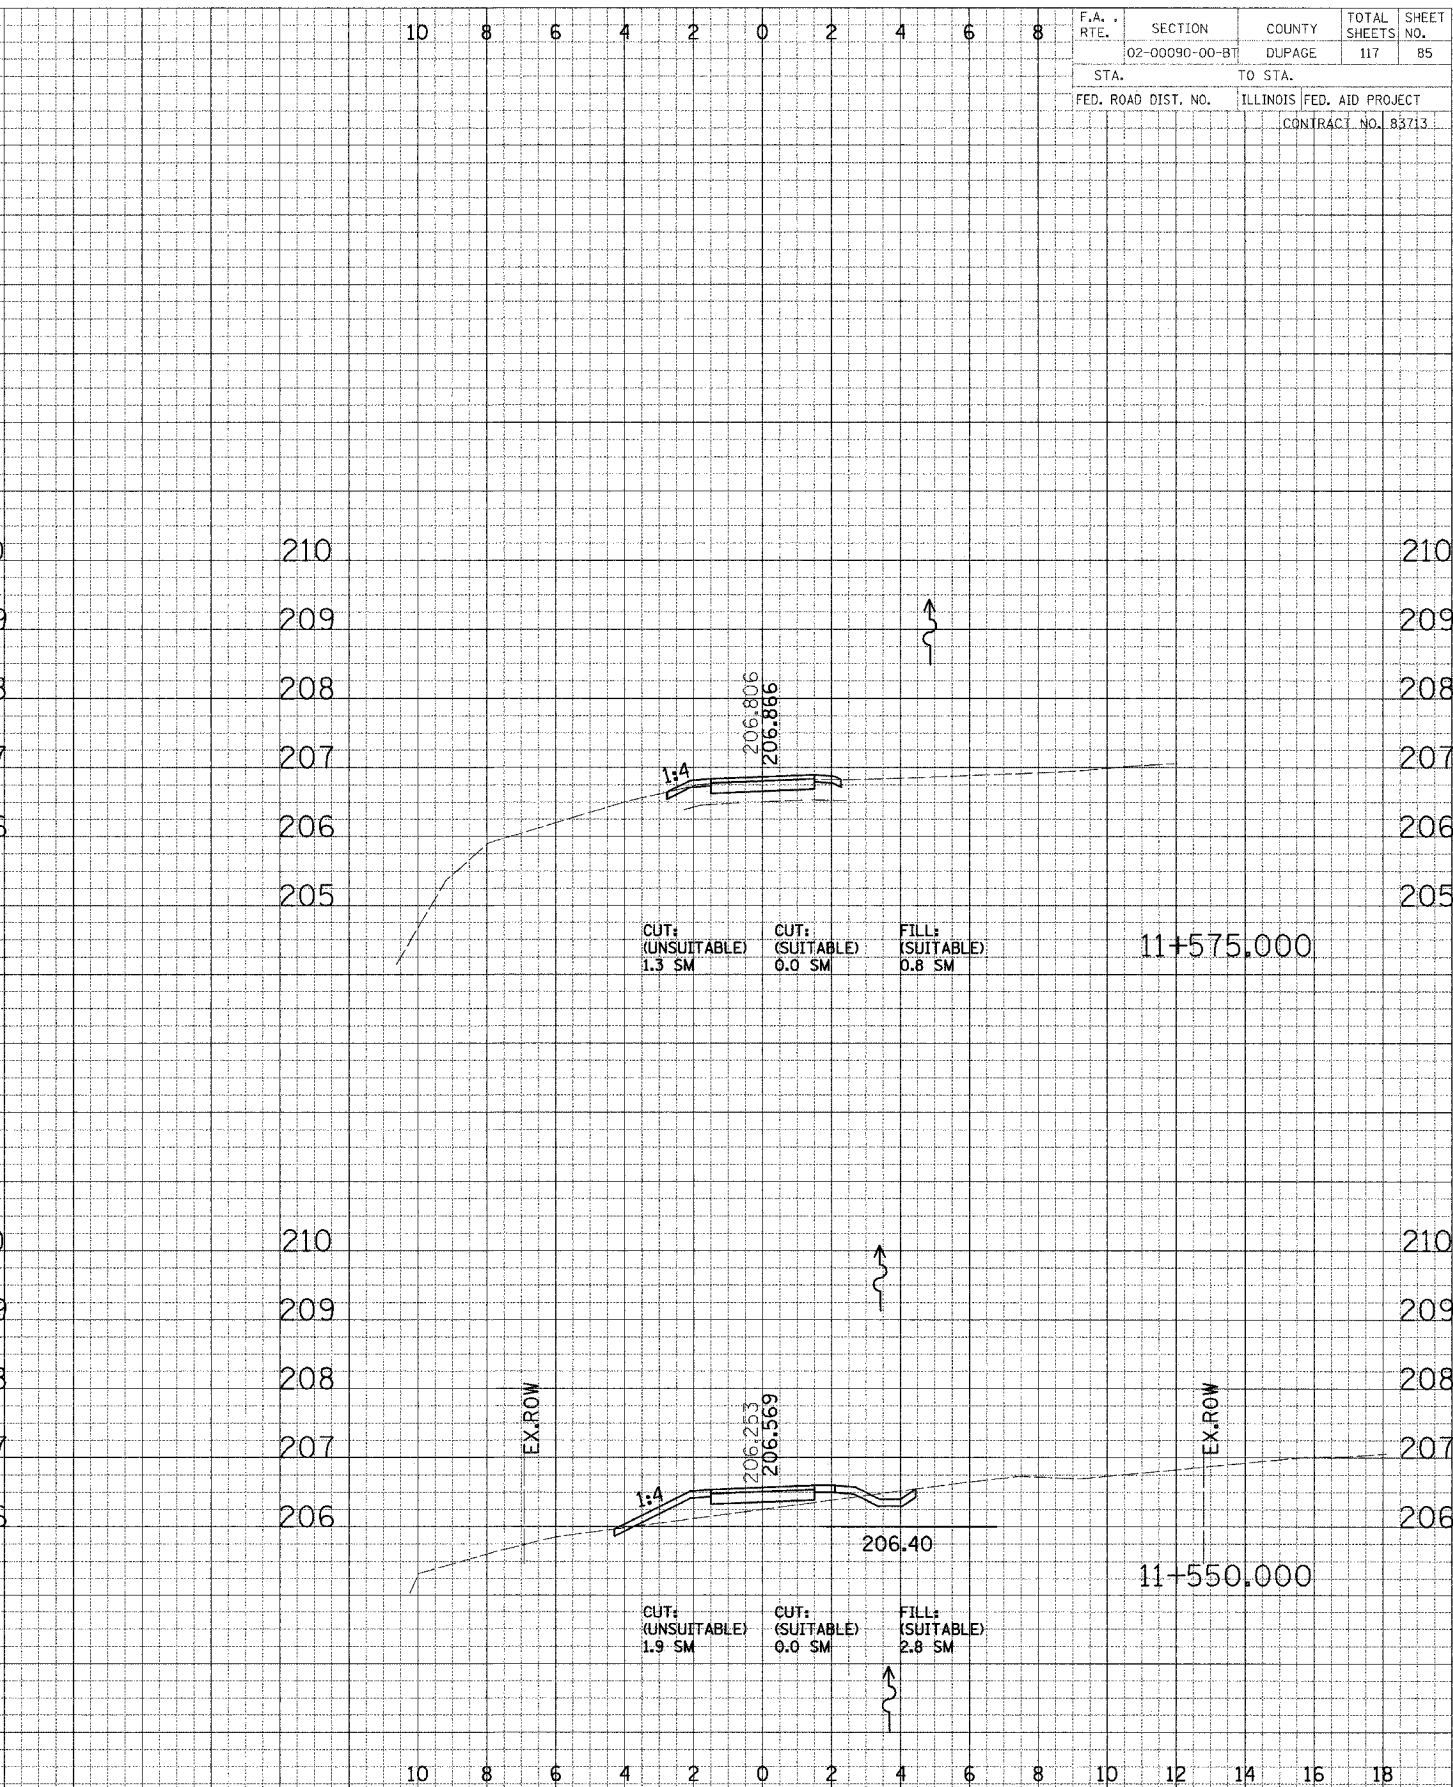


F.A. RTE.	SECTION	COUNTY	TOTAL SHEETS	SHEET NO.
02-00090-00-BT		DUPAGE	117	85
STA.		TO STA.		
FED. ROAD DIST. NO.		ILLINOIS FED. AID PROJECT		
CONTRACT NO. 83713				

FINISH SURVEYED	BY	DATE
CURTIS		
NOTE BOOK		
AREA		
AREAS CHECKED		

ORIGINAL SURVEYED	BY	DATE
SAFETY		
NOTE BOOK		
AREA		
AREAS CHECKED		

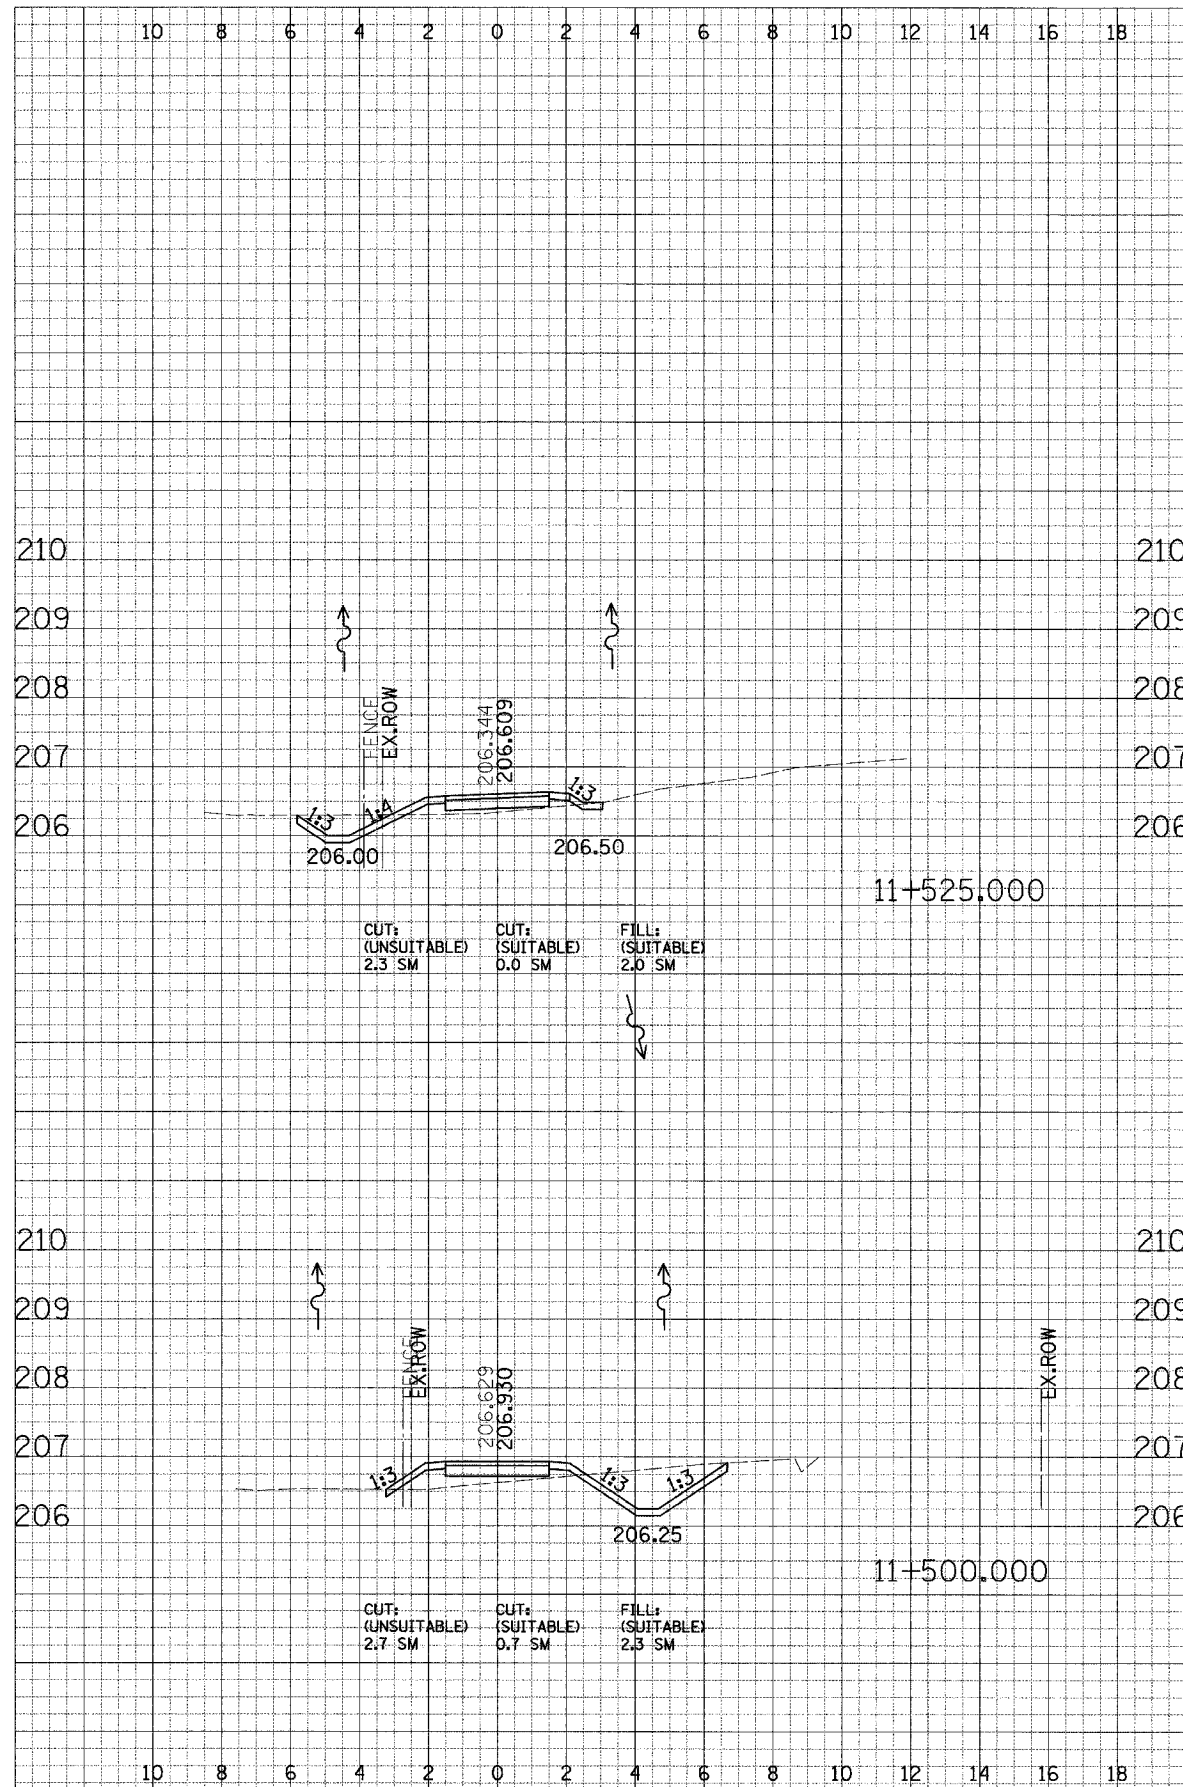

CROSS SECTIONS - NORTH DUPAGE