
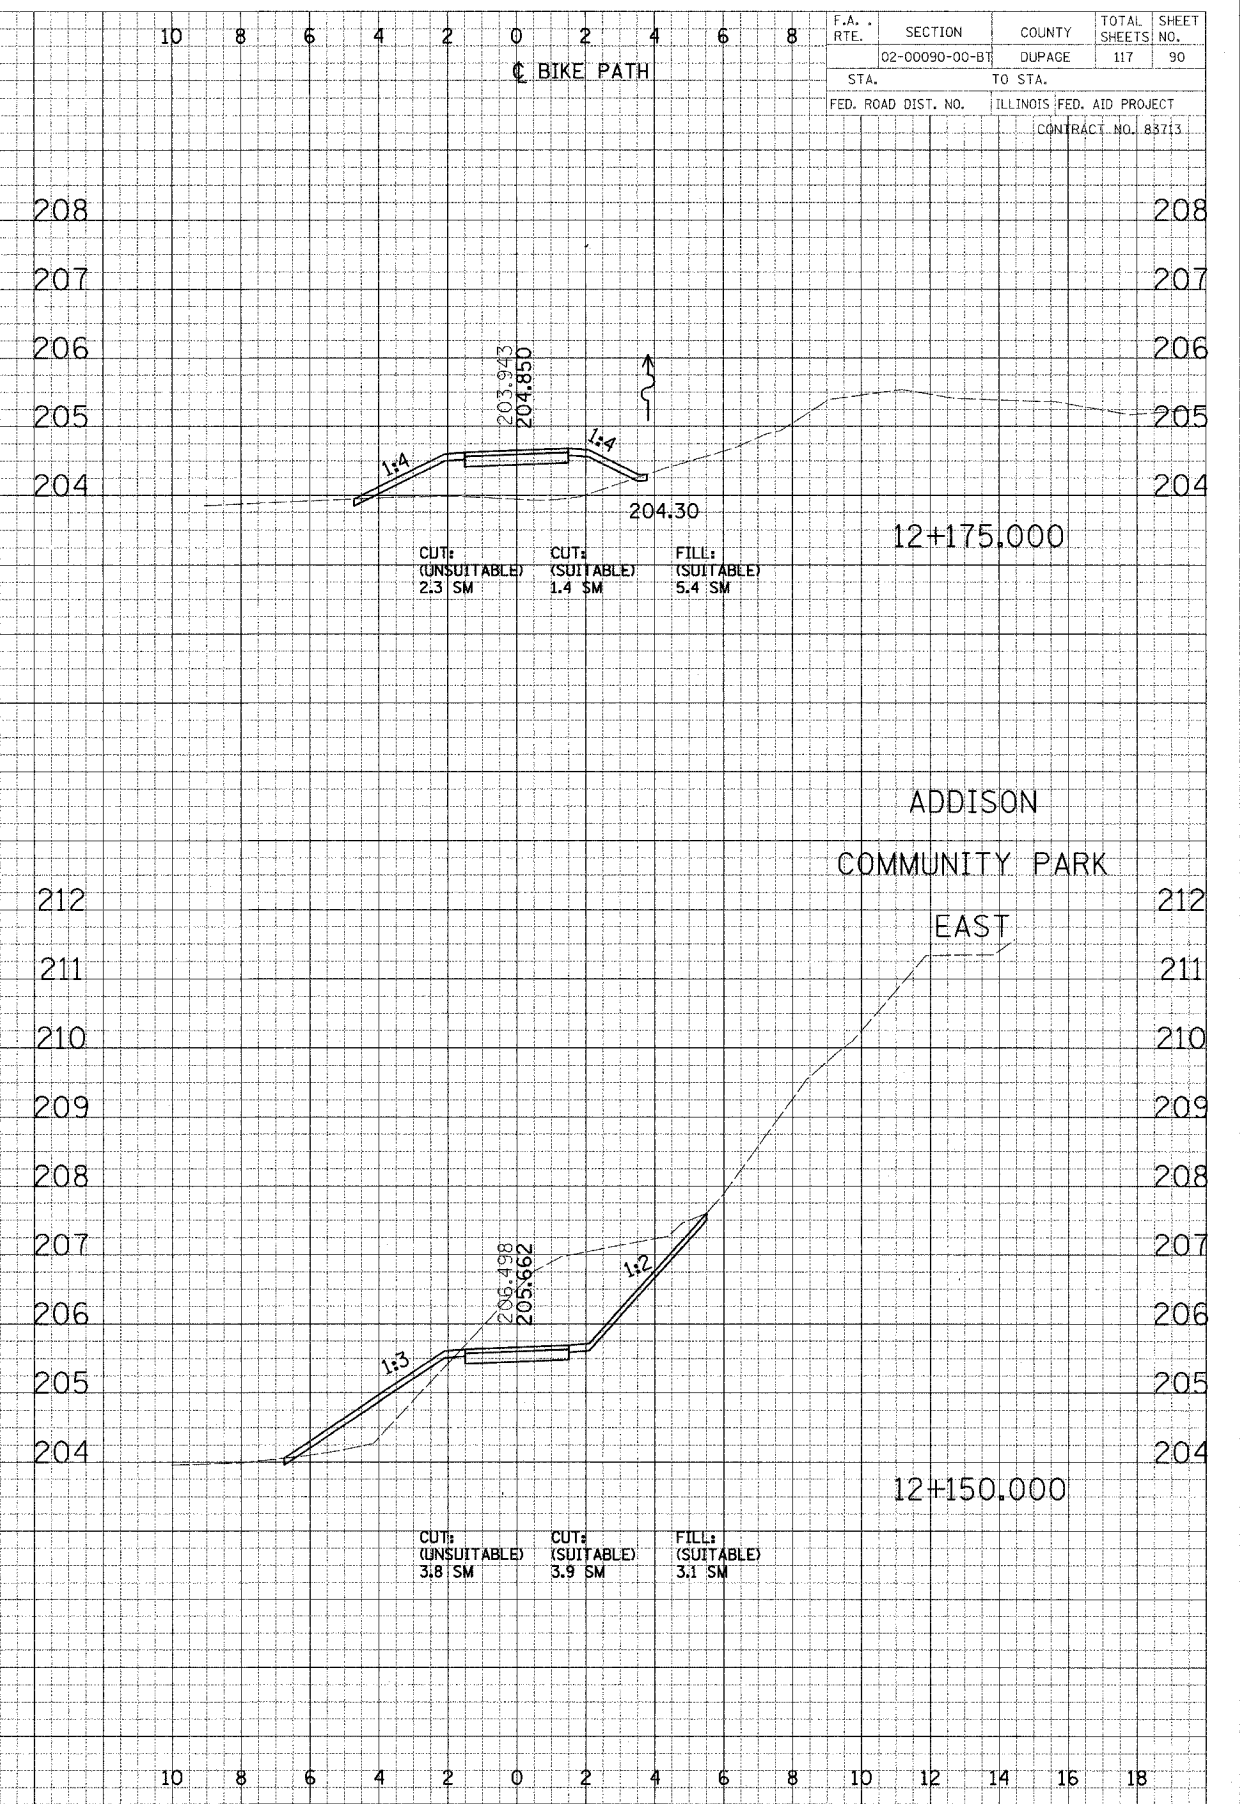


F.A. RTE.	SECTION	COUNTY	TOTAL SHEETS	SHEET NO.
02-00090-00-BT	DUPAGE	DUPAGE	117	90
STA.		TO STA.		
FED. ROAD DIST. NO.		ILLINOIS FED. AID PROJECT		
CONTRACT NO. 88713				

FINAL SURVEY PLOTTED
 NOTE BOOK AREAS CHECKED
 BY: _____ DATE: _____

ORIGINAL SURVEY PLOTTED
 NOTE BOOK AREAS CHECKED
 BY: _____ DATE: _____

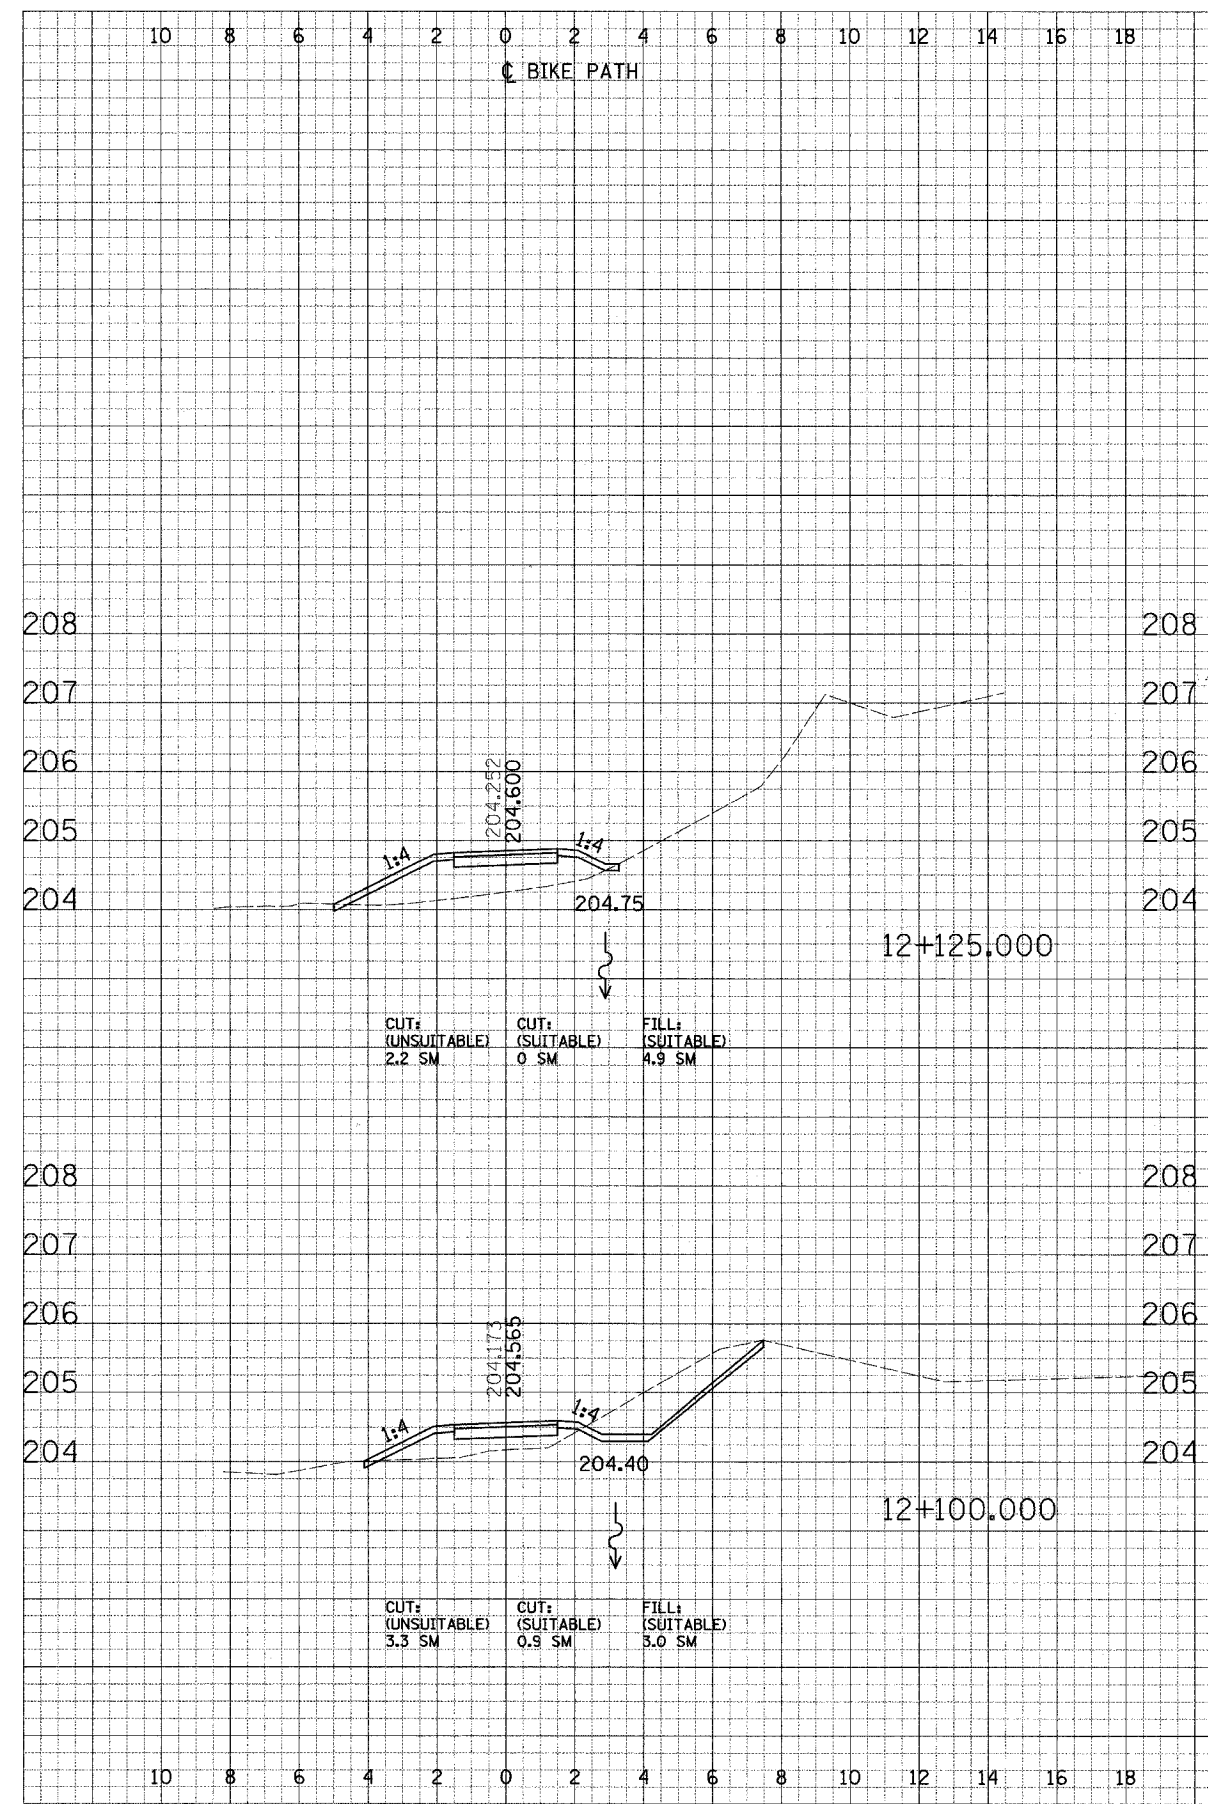

ADDISON
 COMMUNITY PARK
 EAST