


FINAL SURVEYED PLOTTED AREA
 DATE: _____
 BY: _____
 CHECKED: _____
 APPROVED: _____
 NO. _____

ORIGINAL SURVEY PLOTTED AREA
 DATE: _____
 BY: _____
 CHECKED: _____
 APPROVED: _____
 NO. _____

F.A. RTE.	SECTION	COUNTY	TOTAL SHEETS	SHEET NO.
	02-00090-00-BT	DUPAGE	117	92
STA.		TO STA.		
FED. ROAD DIST. NO.		ILLINOIS FED. AID PROJECT		
CONTRACT NO. 85713				

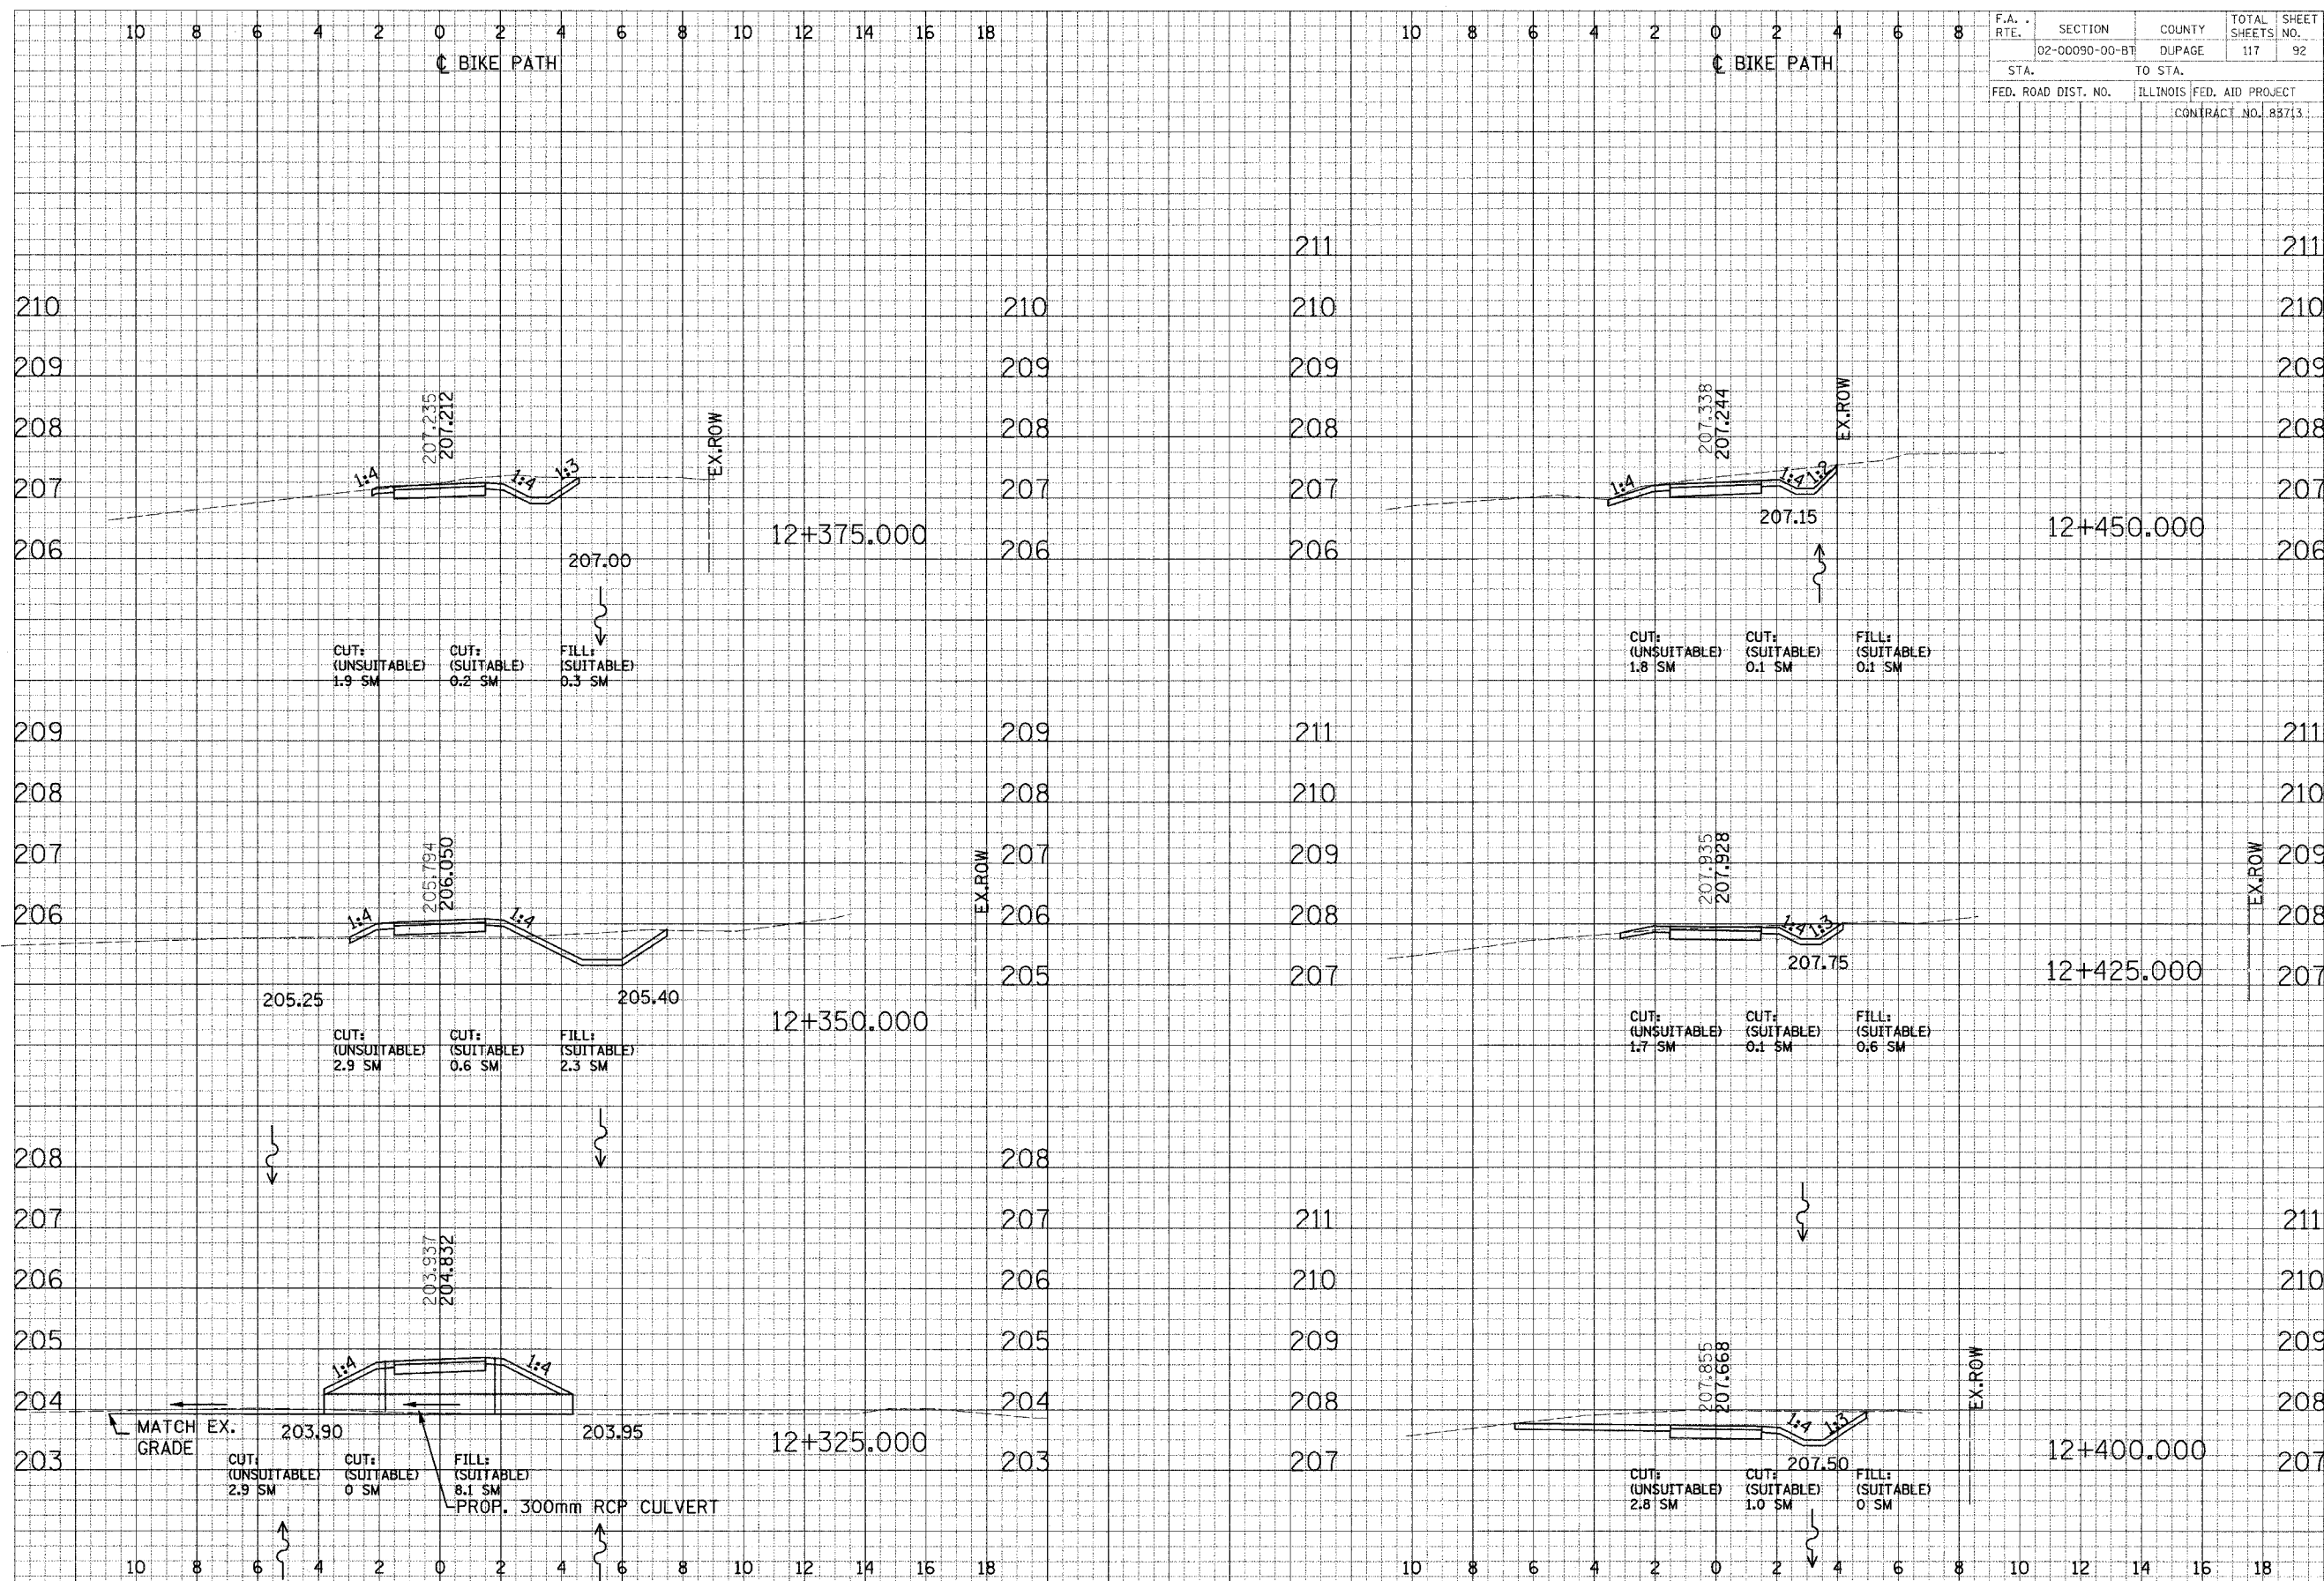

CROSS SECTIONS - NORTH DUPAGE