
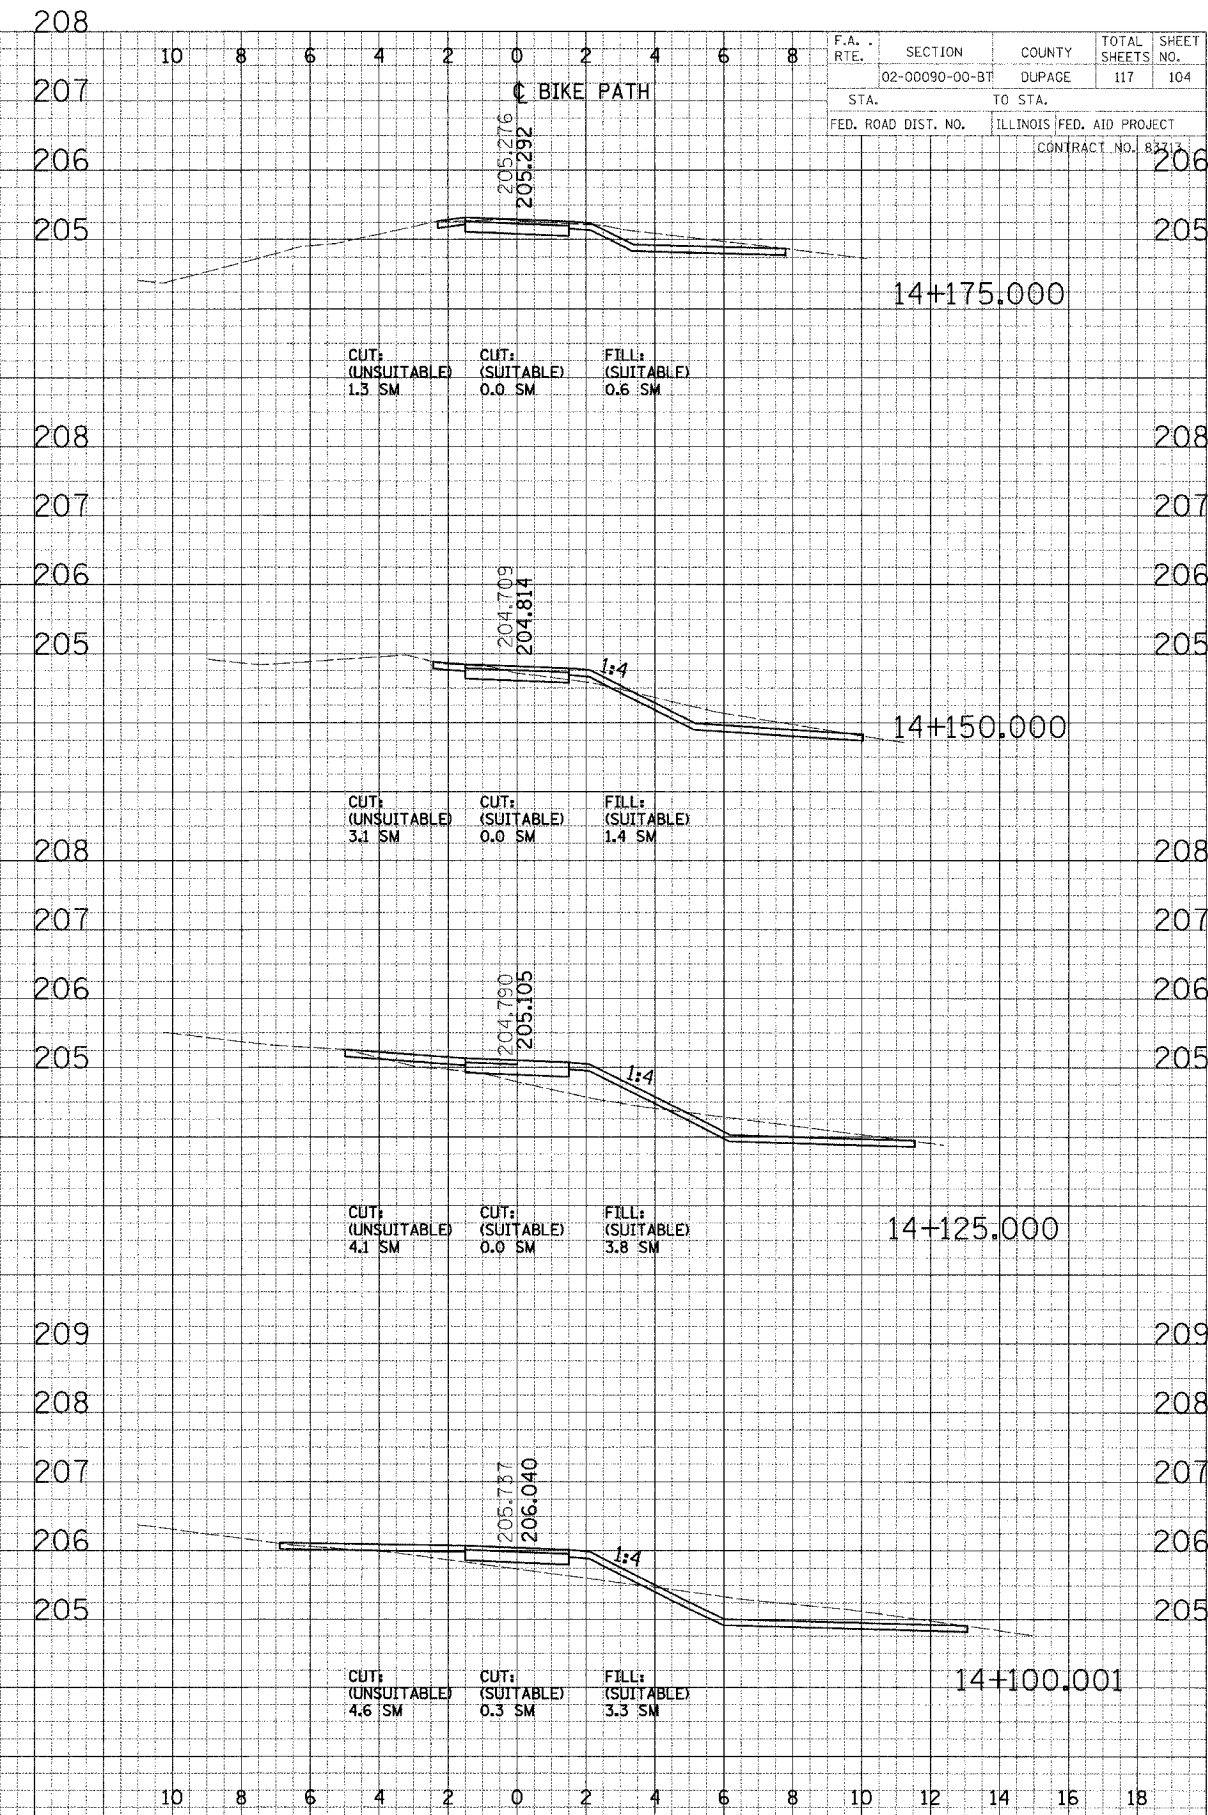


FINAL SURVEYED
DATE: _____
BY: _____
NOTE BOOK NO.: _____
AREAS CHECKED: _____
NO. _____

ORIGINAL SURVEYED
DATE: _____
BY: _____
NOTE BOOK NO.: _____
AREAS CHECKED: _____
NO. _____

F.A. RTE.	SECTION	COUNTY	TOTAL SHEETS	SHEET NO.
	02-00090-00-BT	DUPAGE	117	104
STA.	TO STA.			
FED. ROAD DIST. NO.	ILLINOIS	FED. AID PROJECT	CONTRACT NO. 8371	

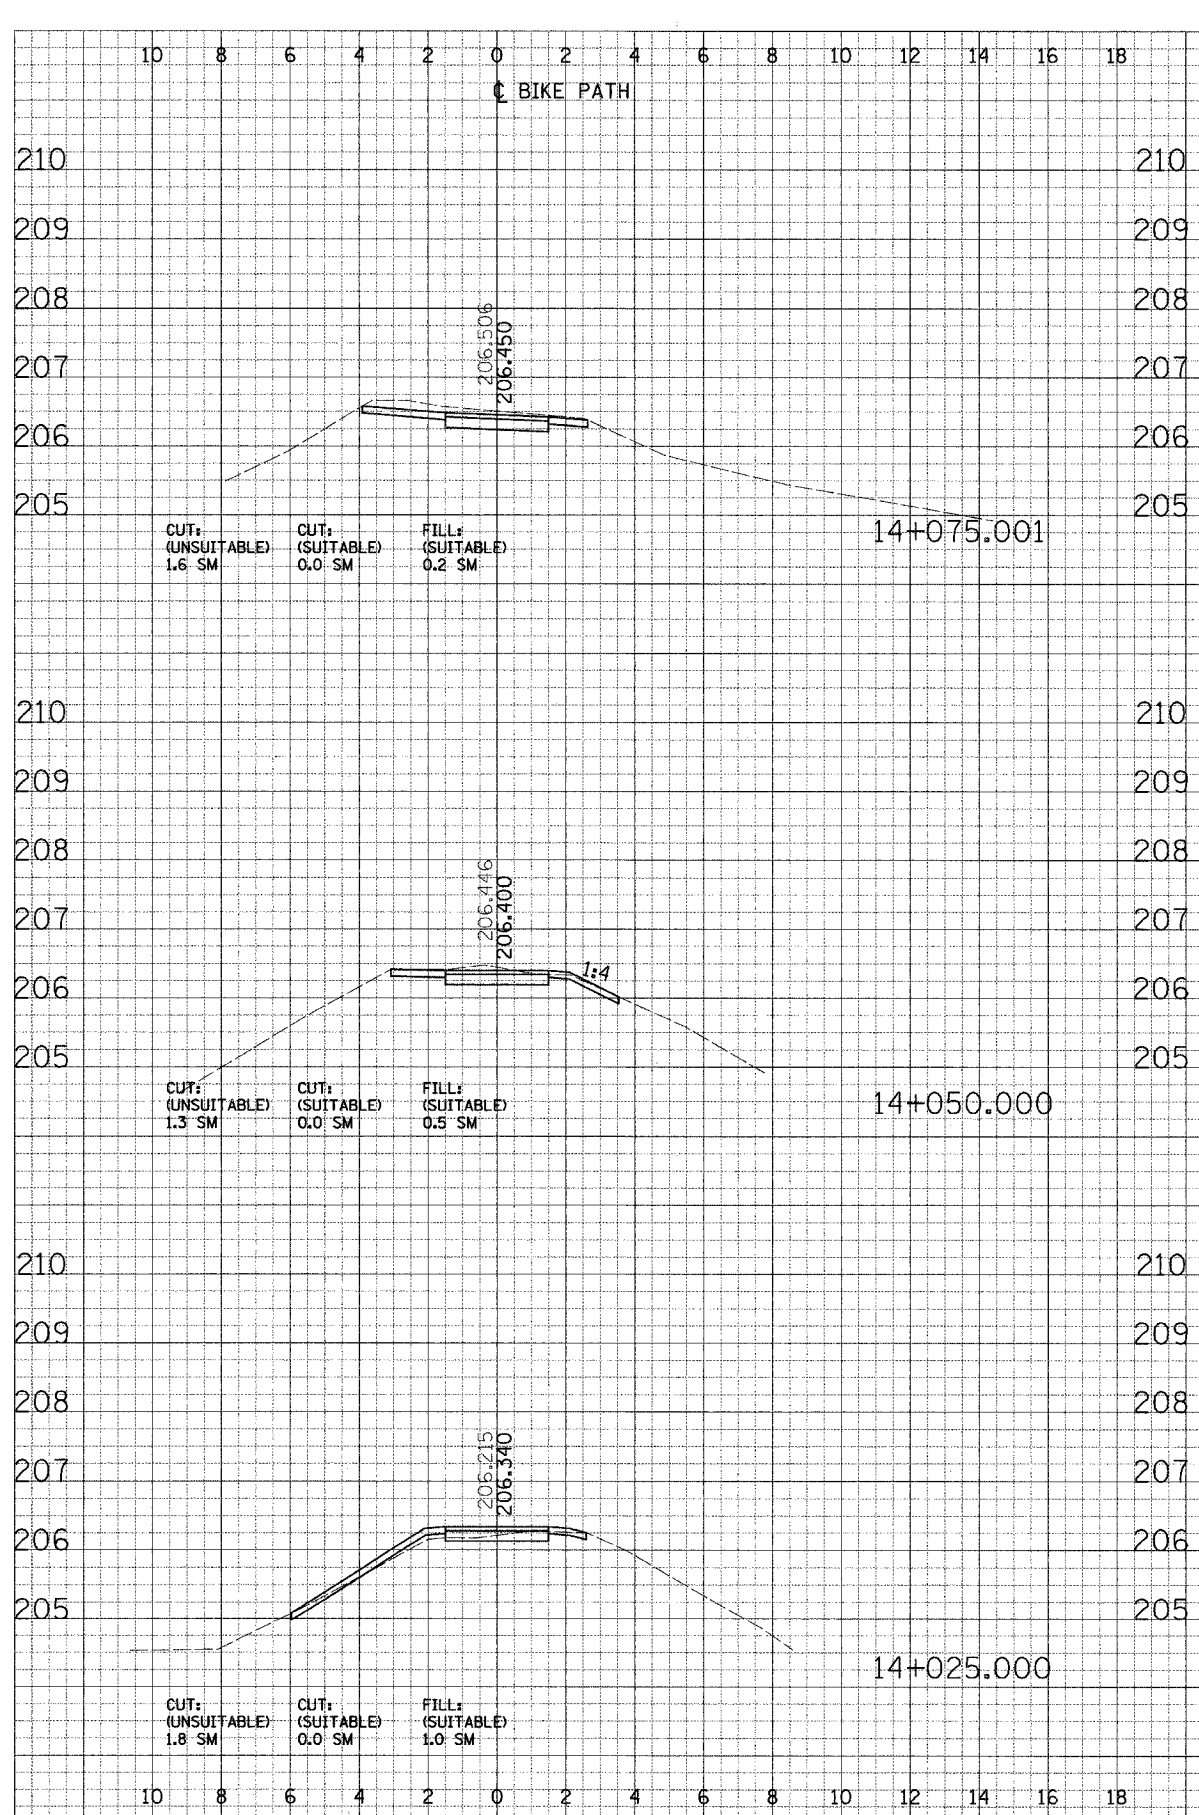

CROSS SECTIONS - NORTH DUPAGE