
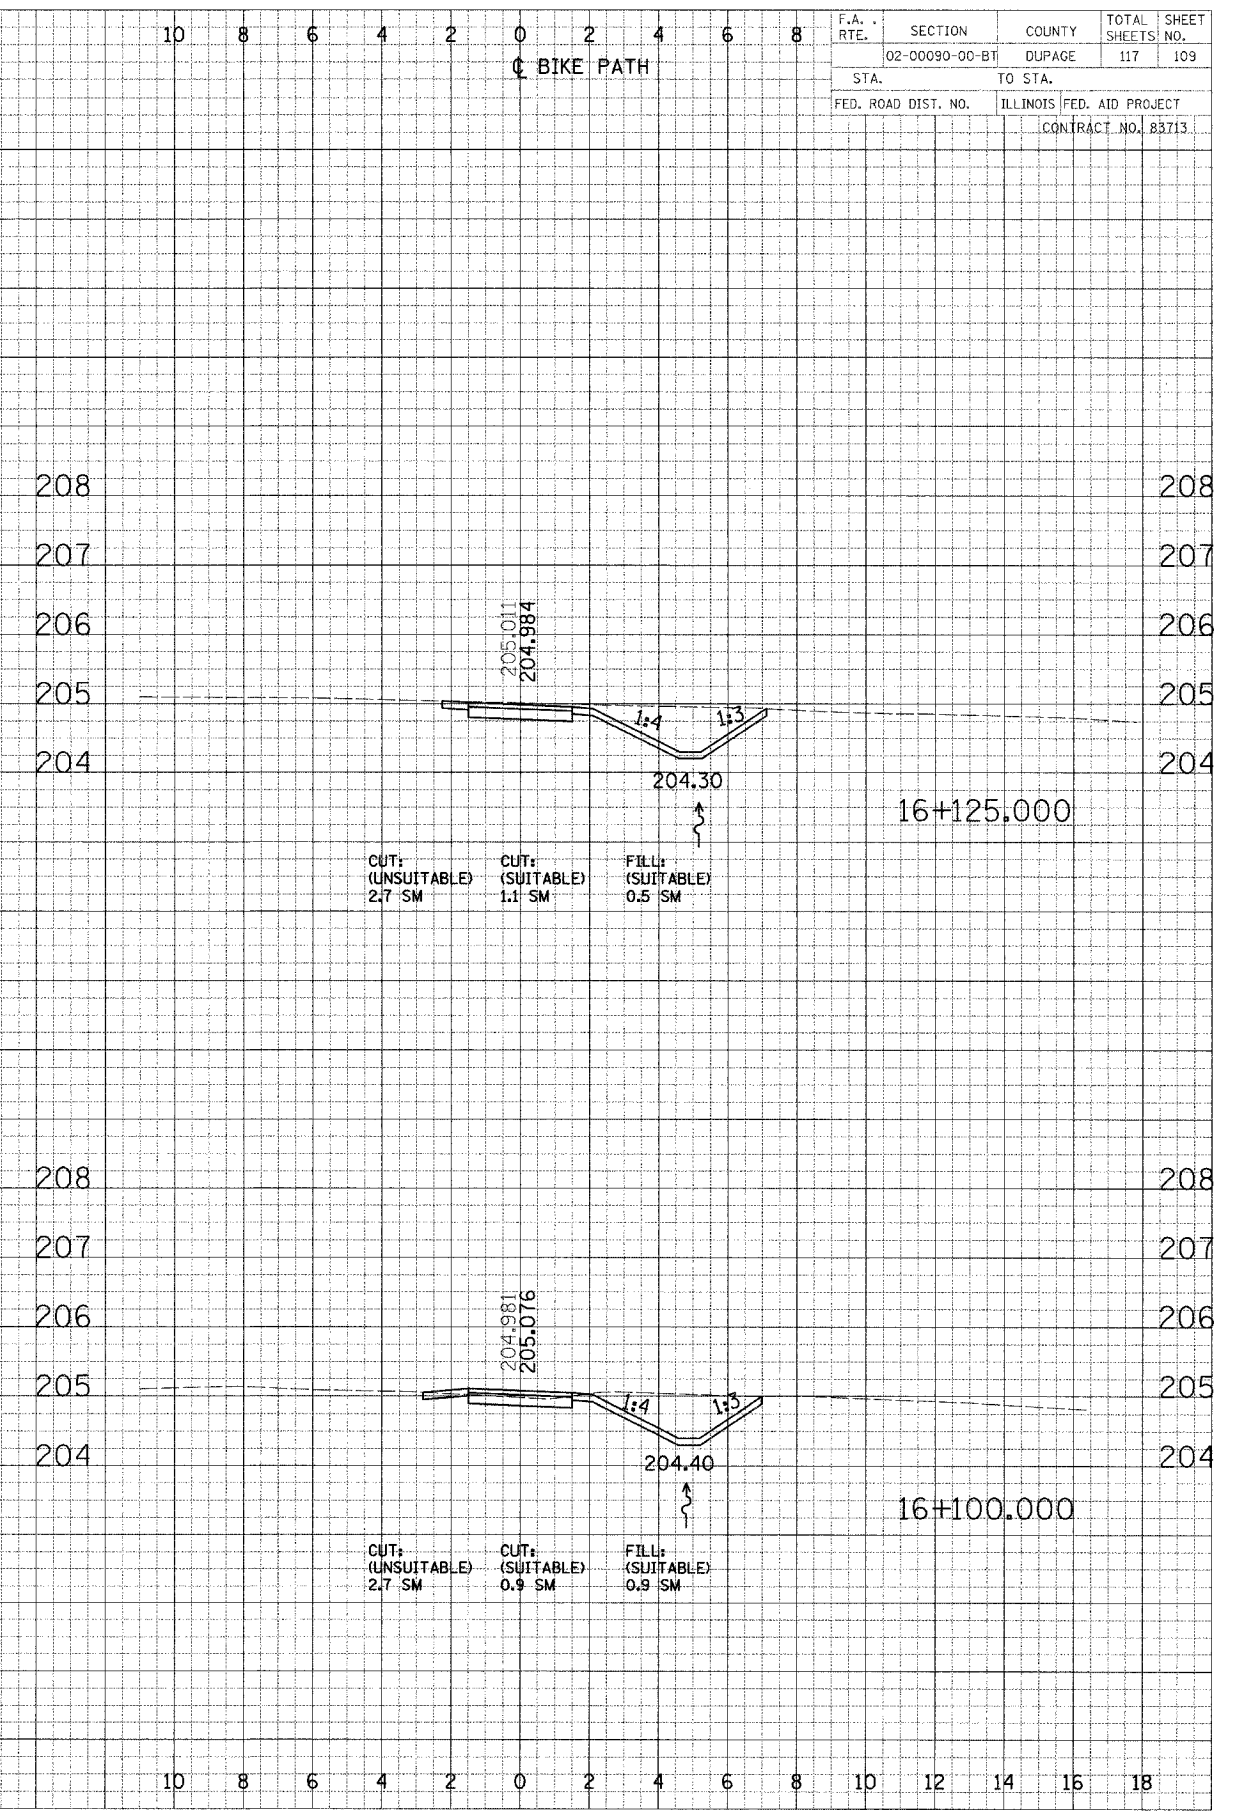


FINAL SURVEY BY DATE
 SURVEYED BY
 CHECKED BY
 NOTE BOOK
 PLAN NO.
 AREA
 AREA

ORIGINAL SURVEY BY DATE
 SURVEYED BY
 CHECKED BY
 NOTE BOOK
 PLAN NO.
 AREA
 AREA

F.A. RTE.	SECTION	COUNTY	TOTAL SHEETS	SHEET NO.
	02-00090-00-BT	DUPAGE	117	109
STA.	TO STA.			
FED. ROAD DIST. NO.	ILLINOIS	FED. AID PROJECT	CONTRACT NO. B3713	

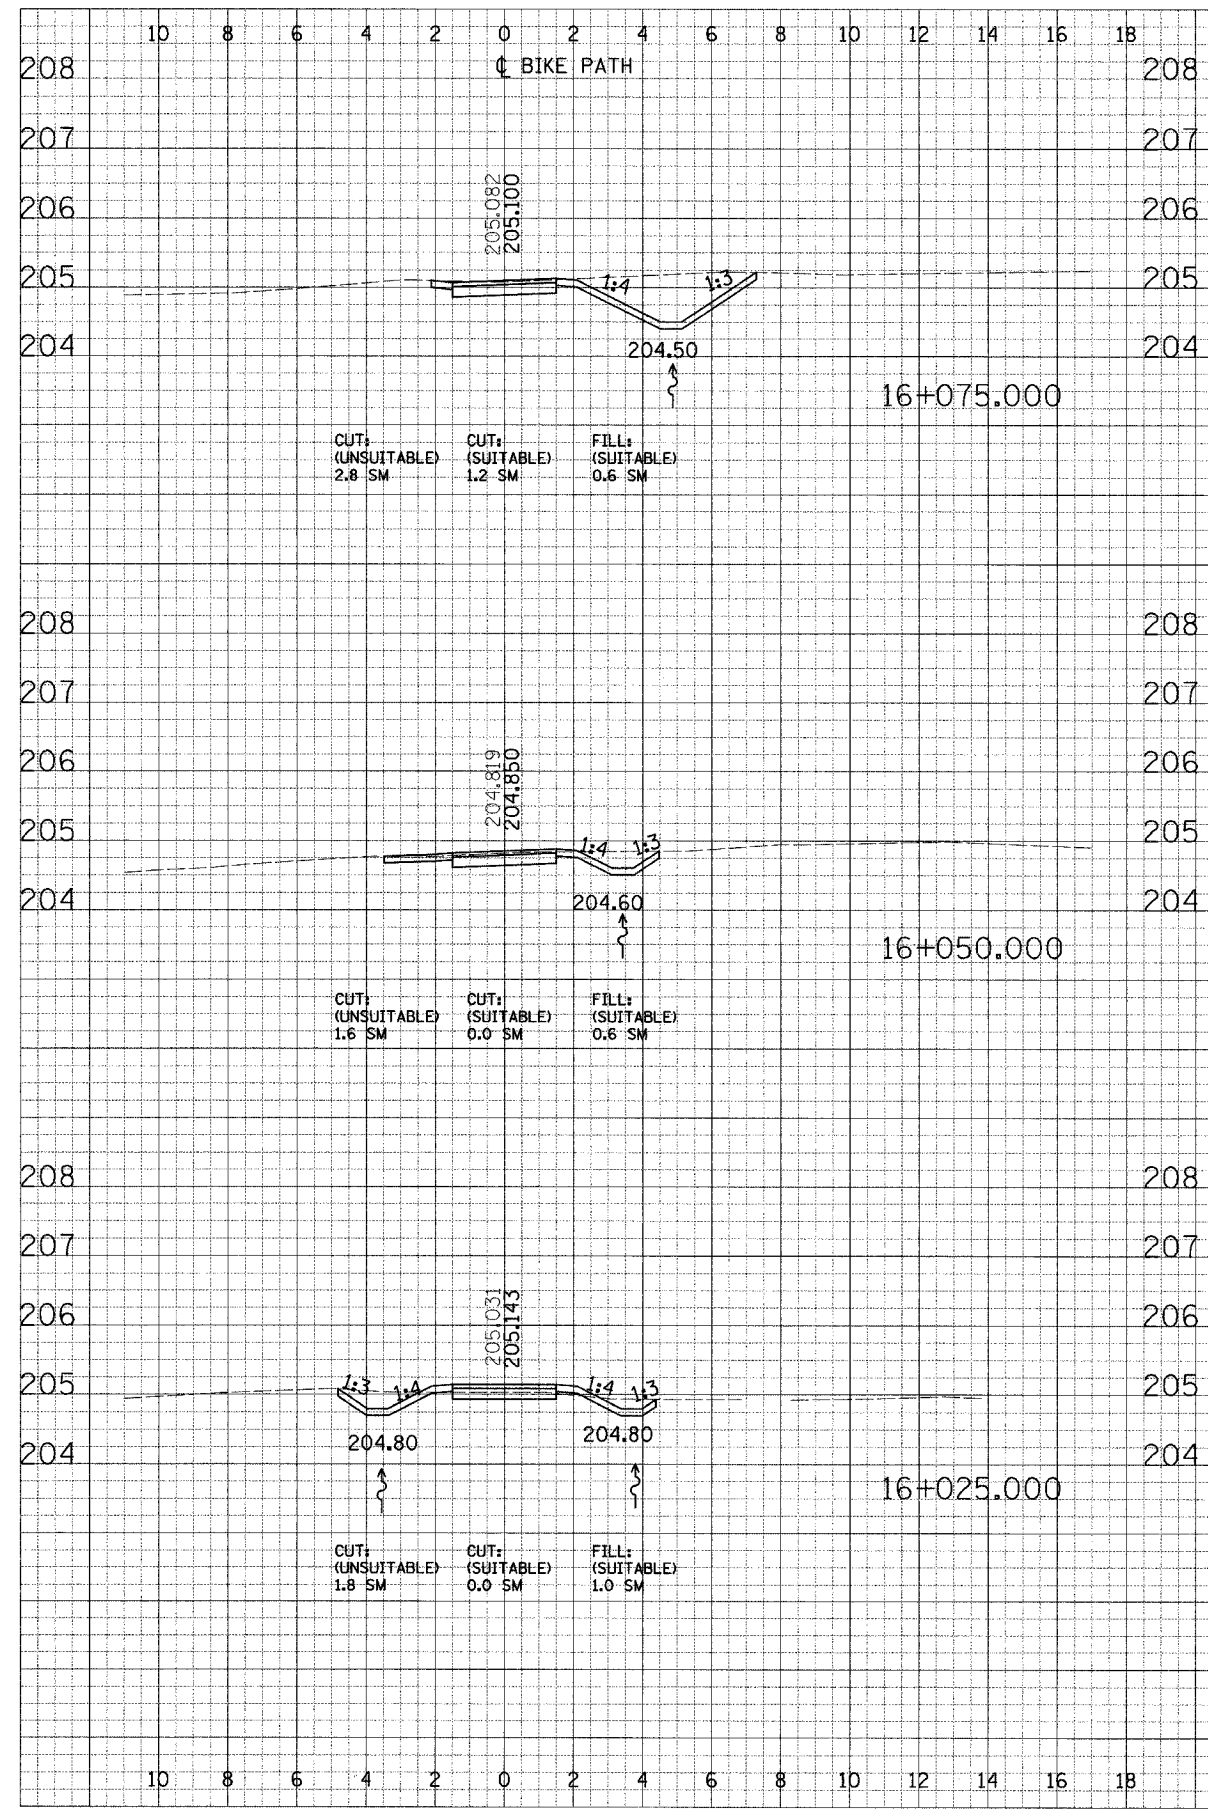

CROSS SECTIONS - NORTH AVE