
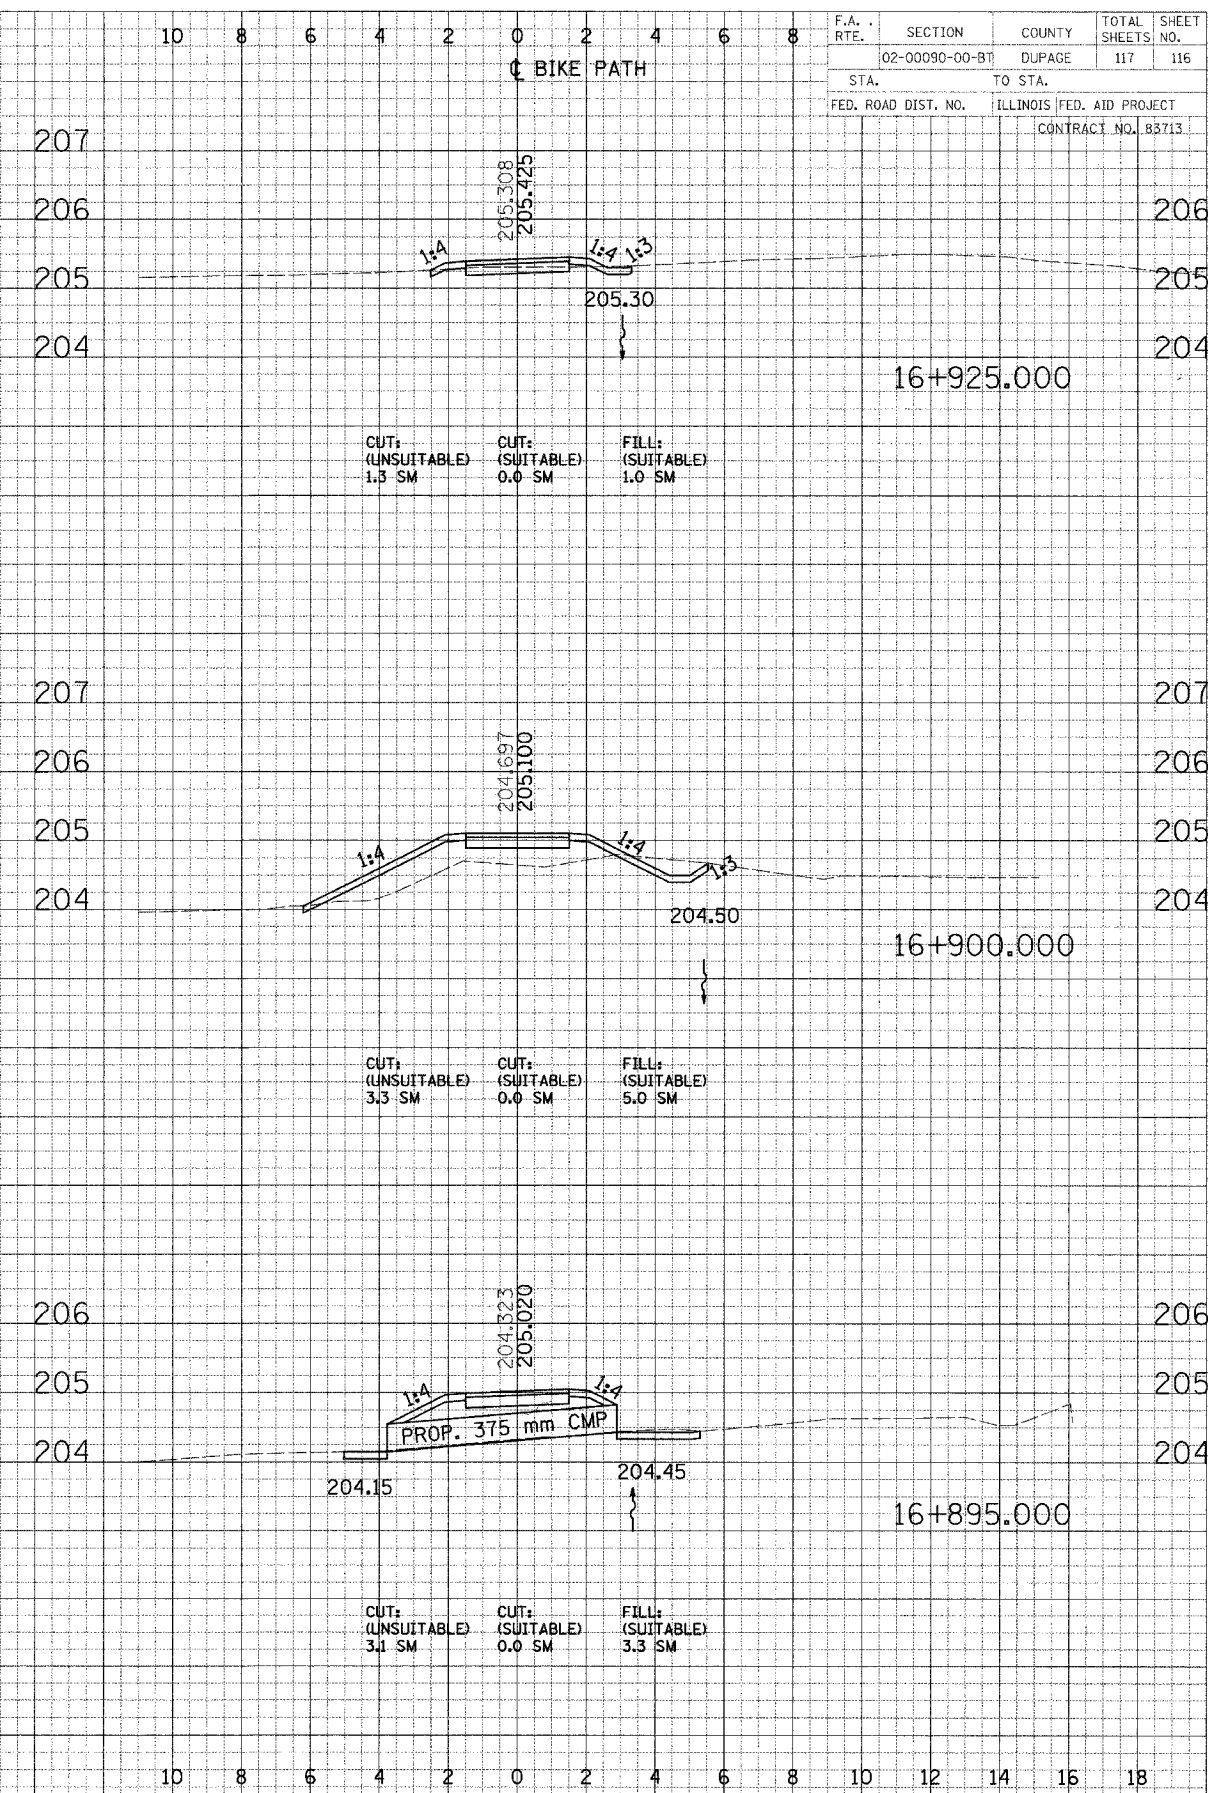


FINAL	SURVEYED	DATE
DRAWN	PLOTTED	
NOTE BOOK	AREA	
NO.	PREPARED	

ENGINE	DATE
SHEET	
NOTE BOOK	
NO.	

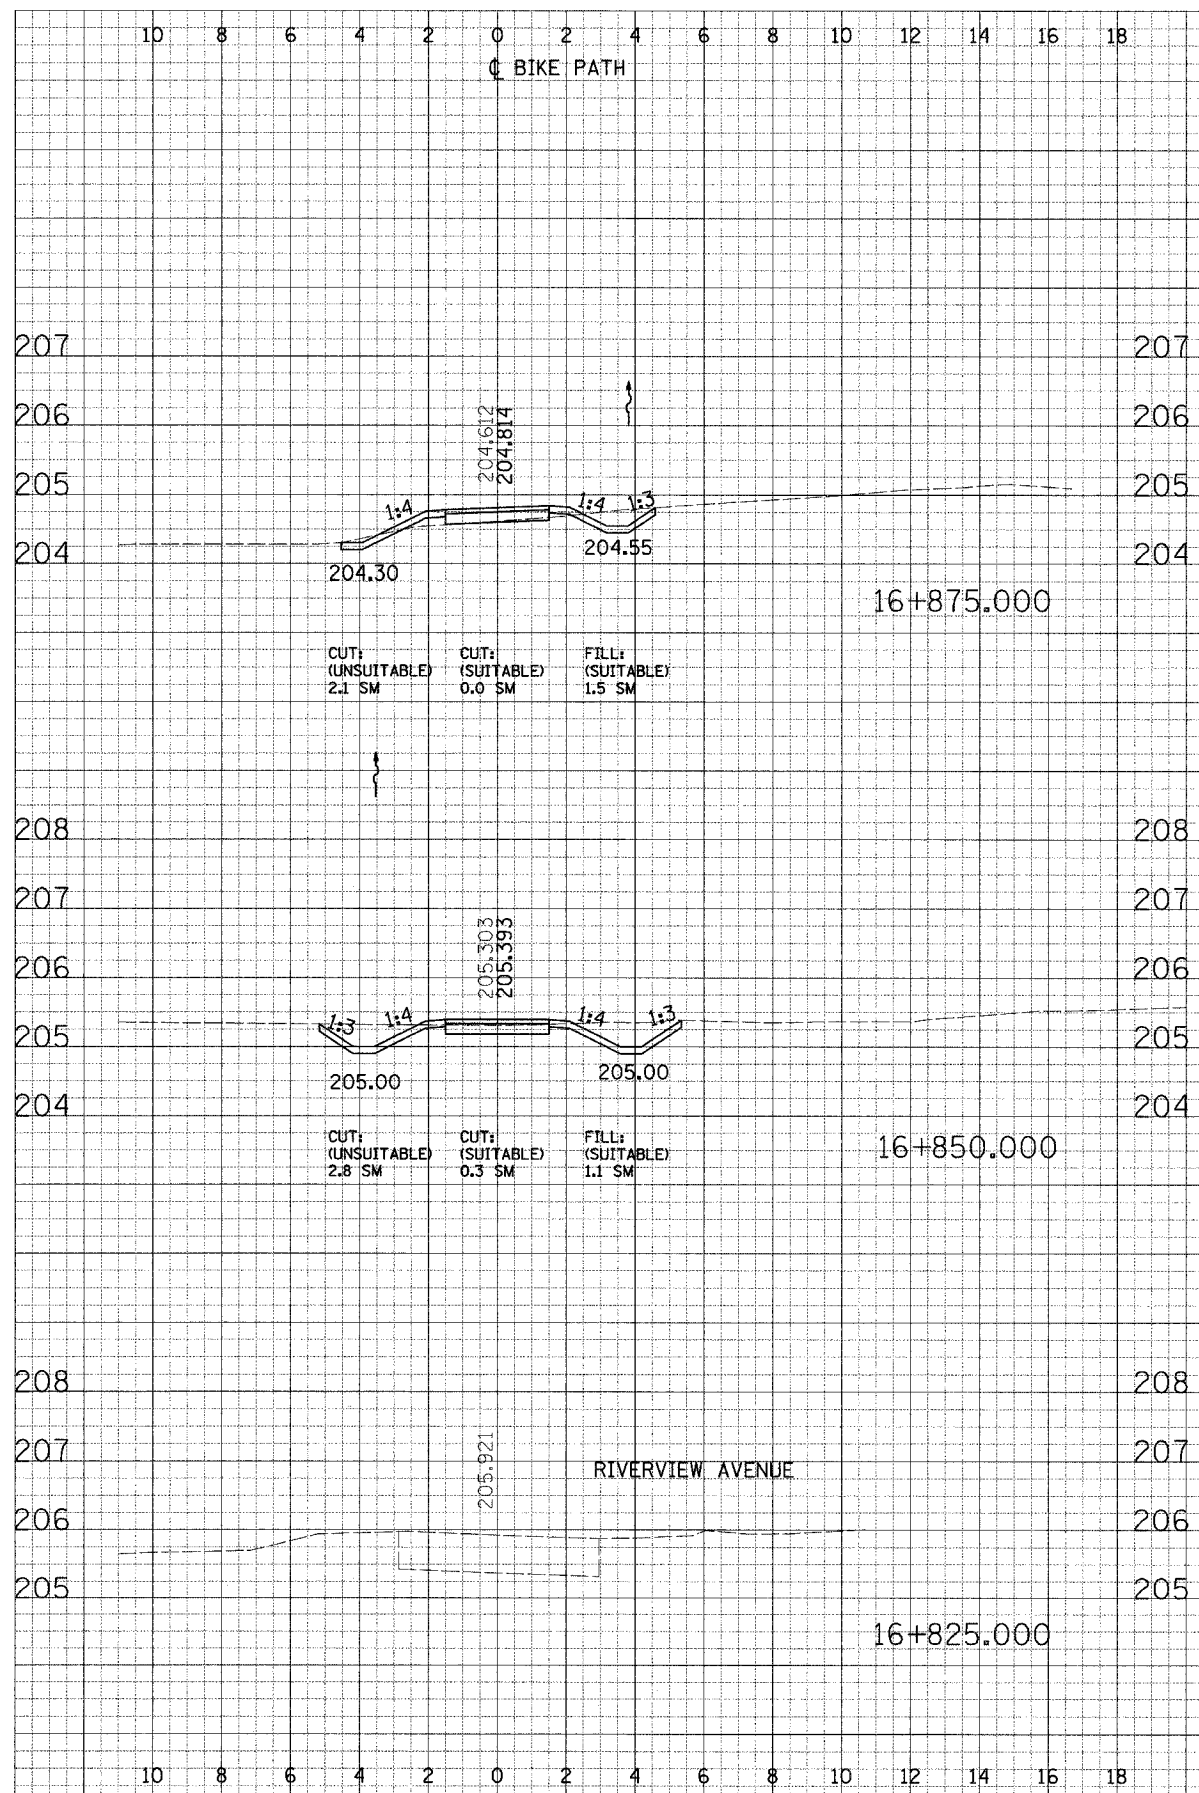

F.A. RTE.	SECTION	COUNTY	TOTAL SHEETS	SHEET NO.
	02-00090-00-B11	DUPAGE	117	116
STA.	TO STA.			
FED. ROAD DIST. NO.	ILLINOIS FED. AID PROJECT CONTRACT NO. 83713			

CROSS SECTIONS - NORTH AVE