



F.A.U. ROUTE	SECTION	COUNTY	TOTAL SHEET
120	00-00097-00-CH	MCHENRY	28
PAVEMENT MARKING		PROJECT NO.	F-0305(023)
F.H.W.A. REG 5		ILLINOIS	

83725

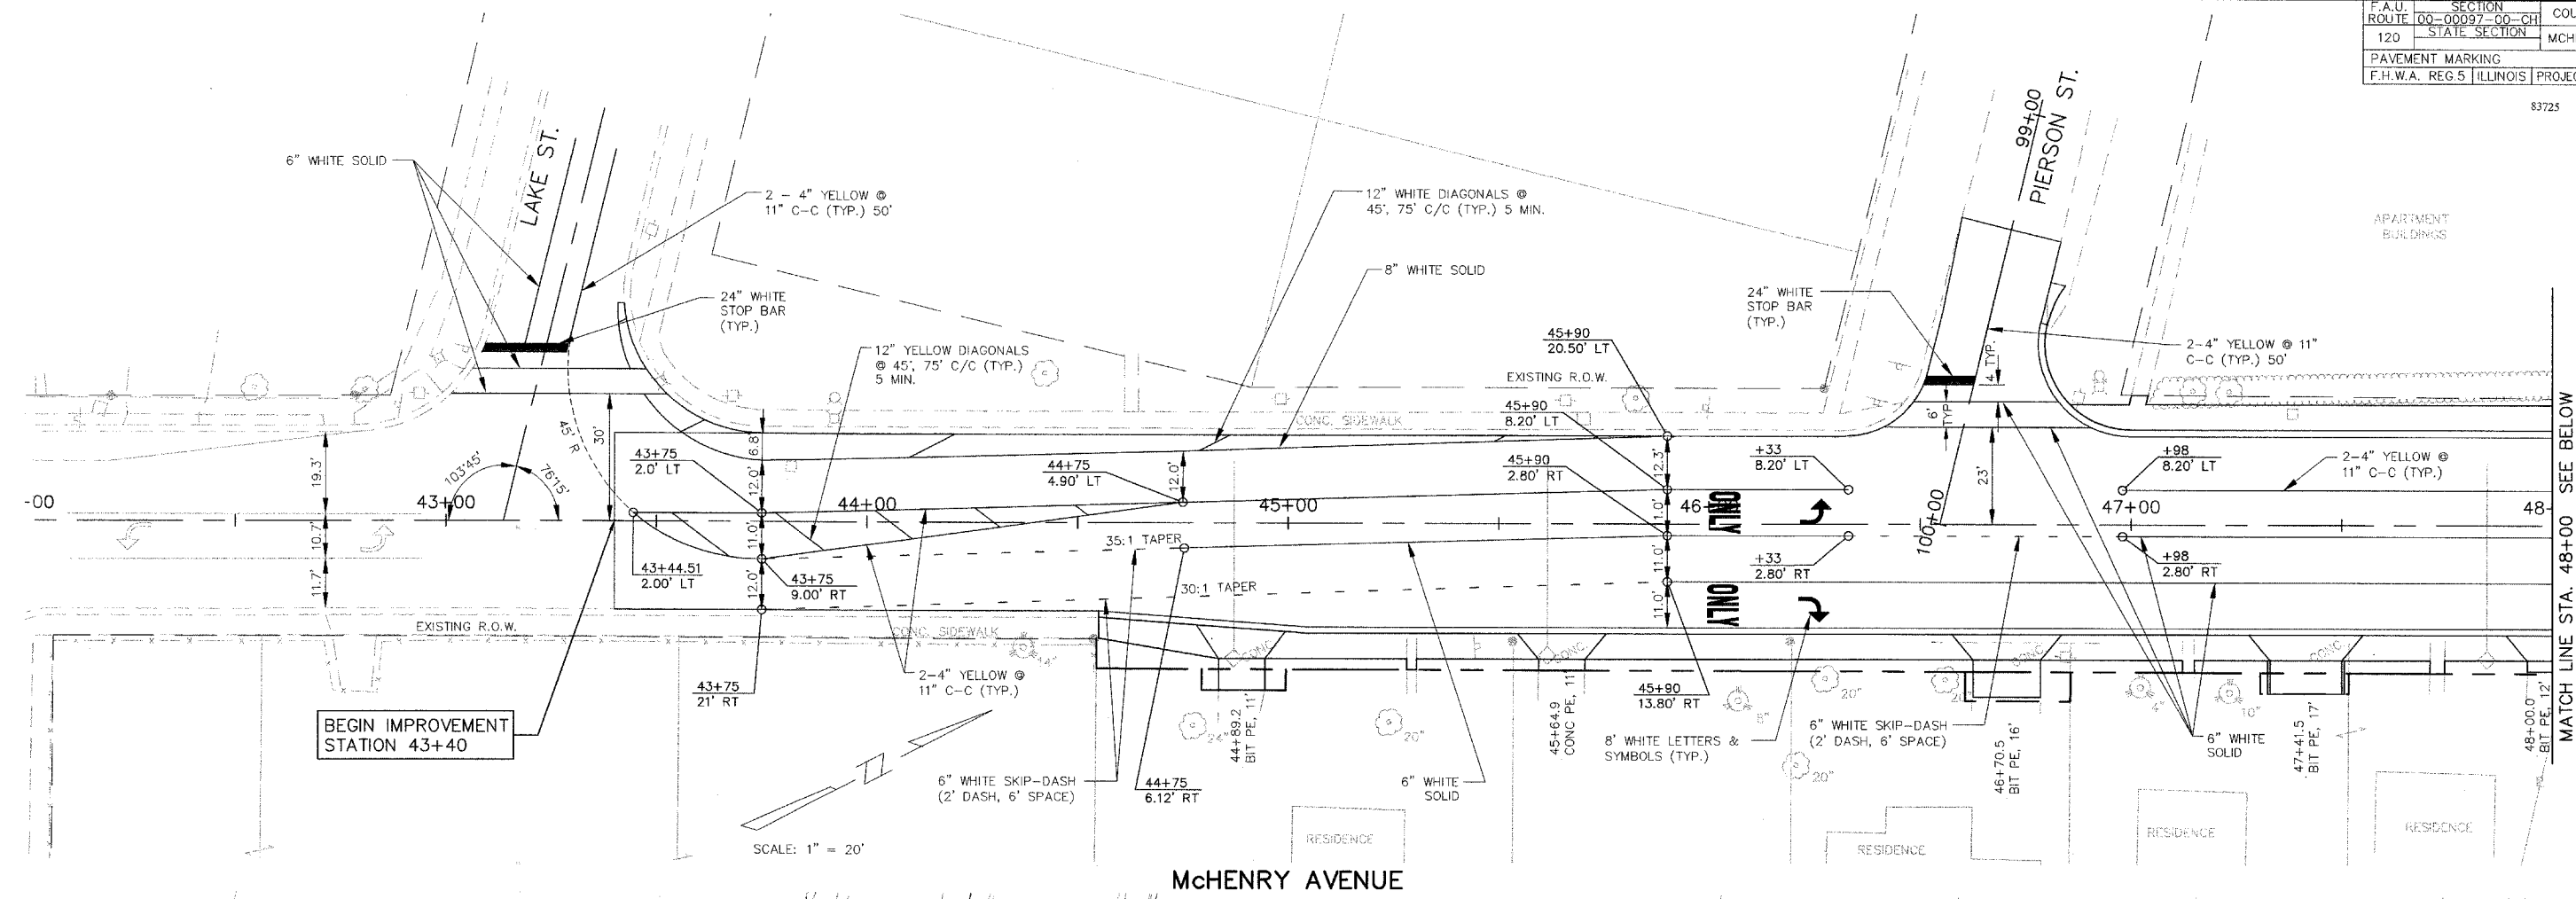

McHENRY AVENUE

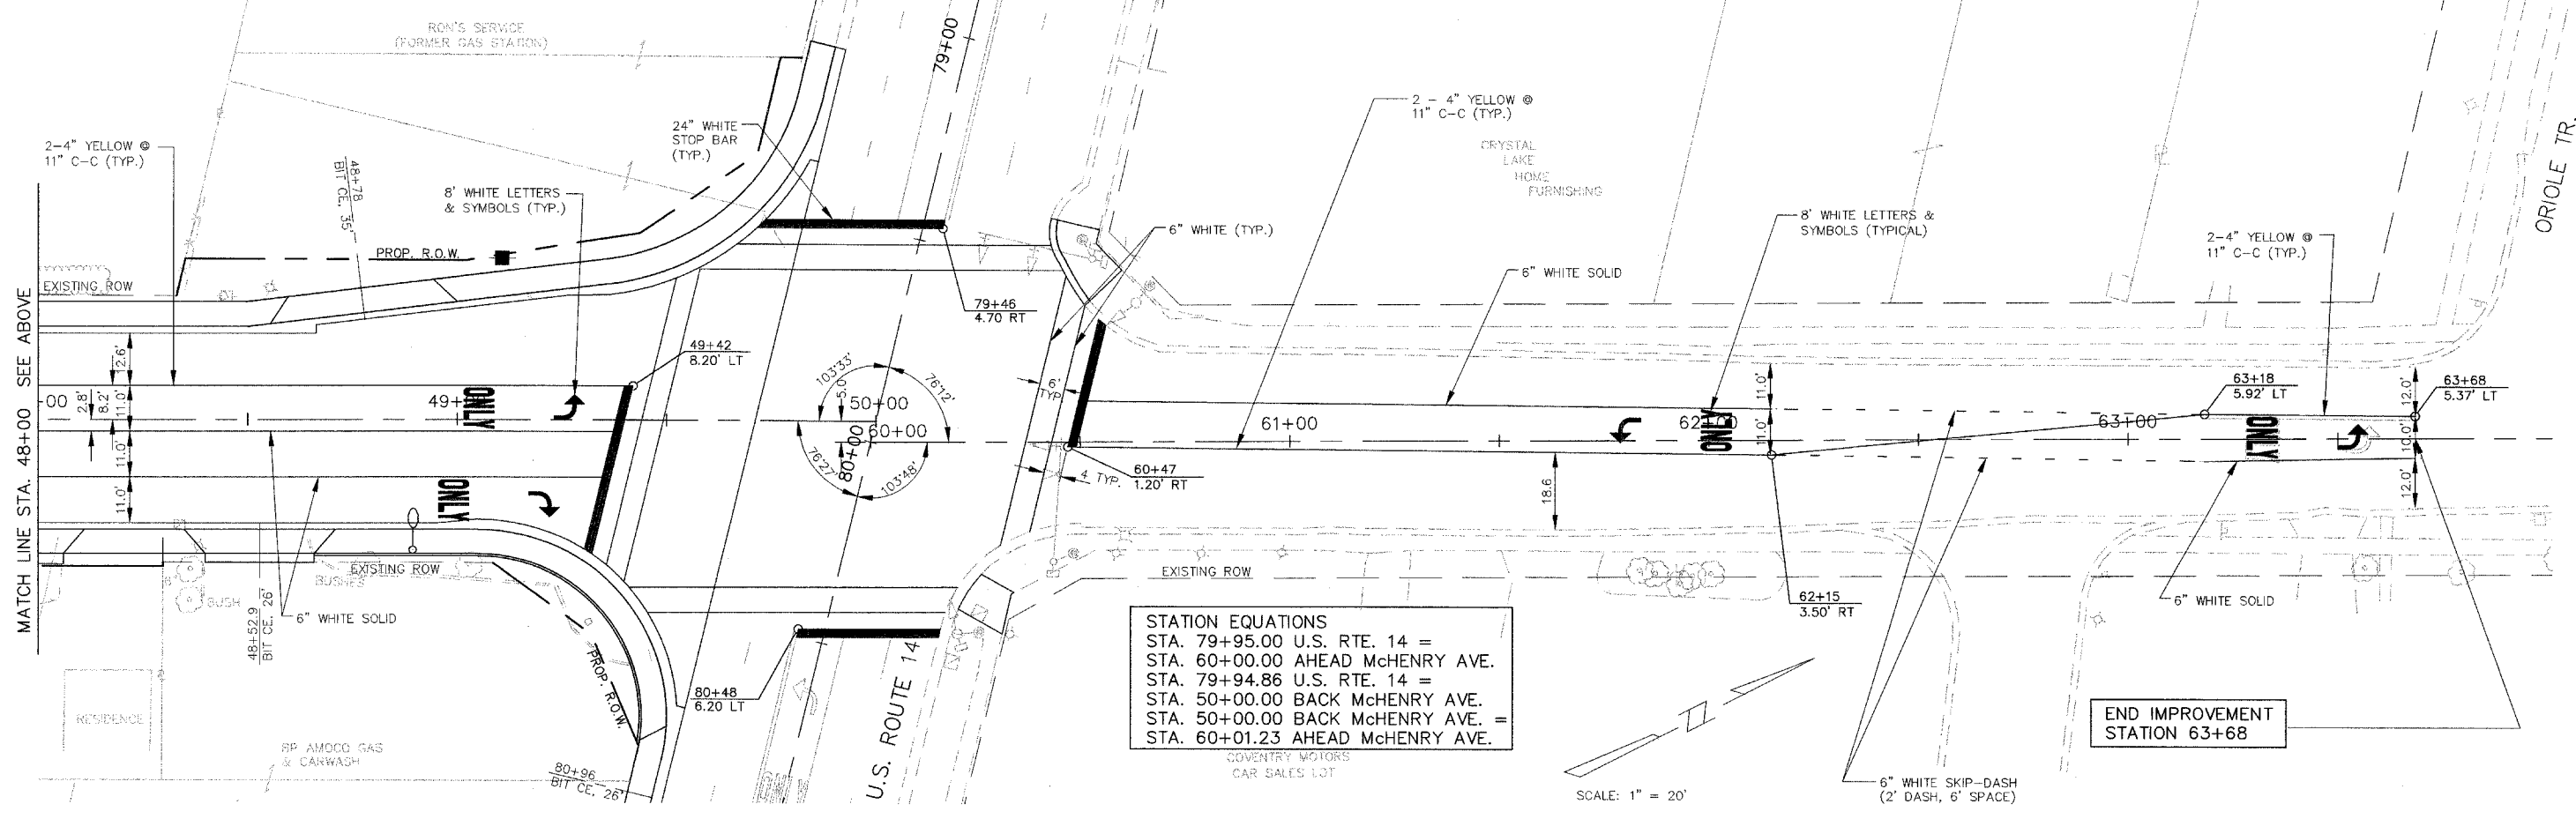

STATION EQUATIONS
 STA. 79+95.00 U.S. RTE. 14 =
 STA. 60+00.00 AHEAD McHENRY AVE.
 STA. 79+94.86 U.S. RTE. 14 =
 STA. 50+00.00 BACK McHENRY AVE.
 STA. 50+00.00 BACK McHENRY AVE. =
 STA. 60+01.23 AHEAD McHENRY AVE.

McHENRY AVENUE