
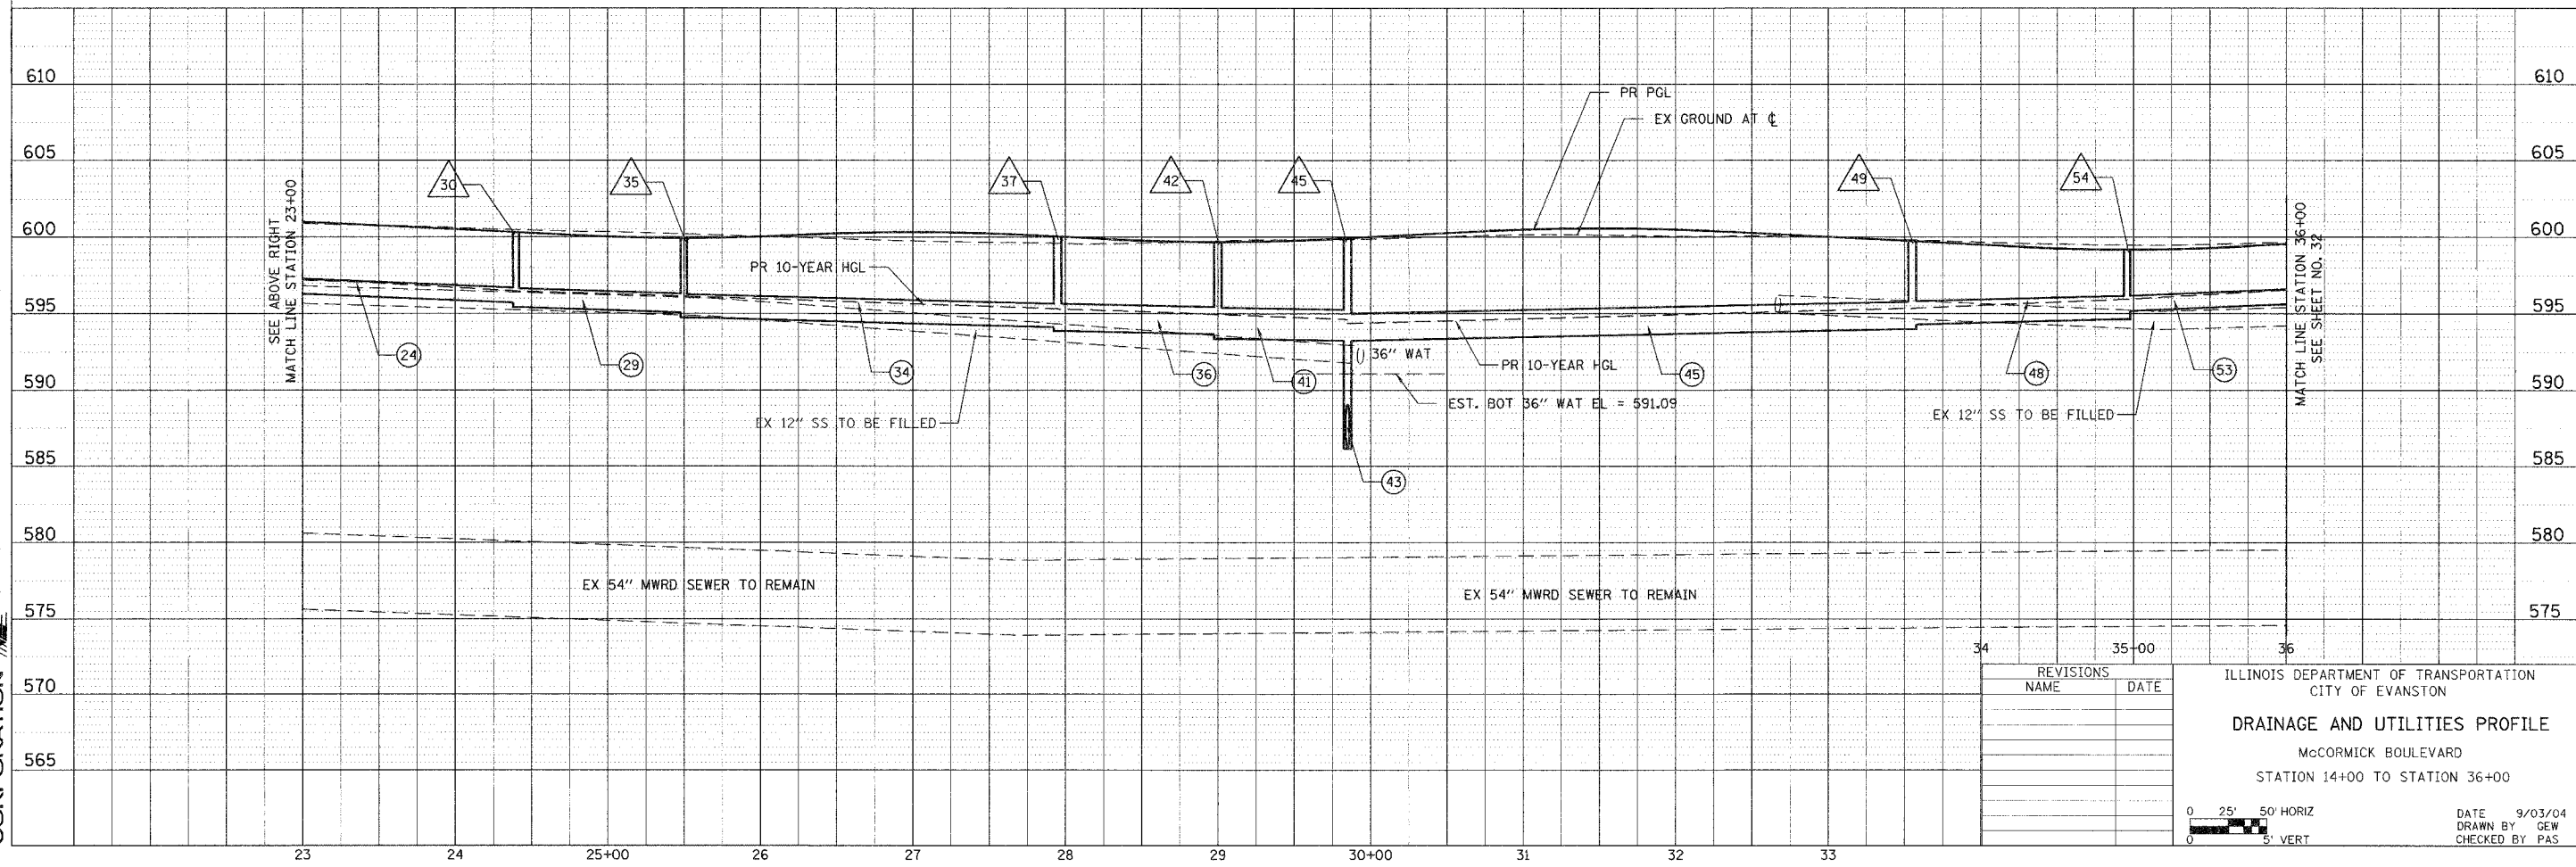


F.A.U.	SECTION	COUNTY	TOTAL SHEETS	SHEET NO.
2832	00-00218-00-FP	COOK	108	30
STA. 14+00		TO STA. 36+00		
FED. ROAD DIST. NO. 7 ILLINOIS FED. AID PROJECT				

CONTRACT NO. 83773

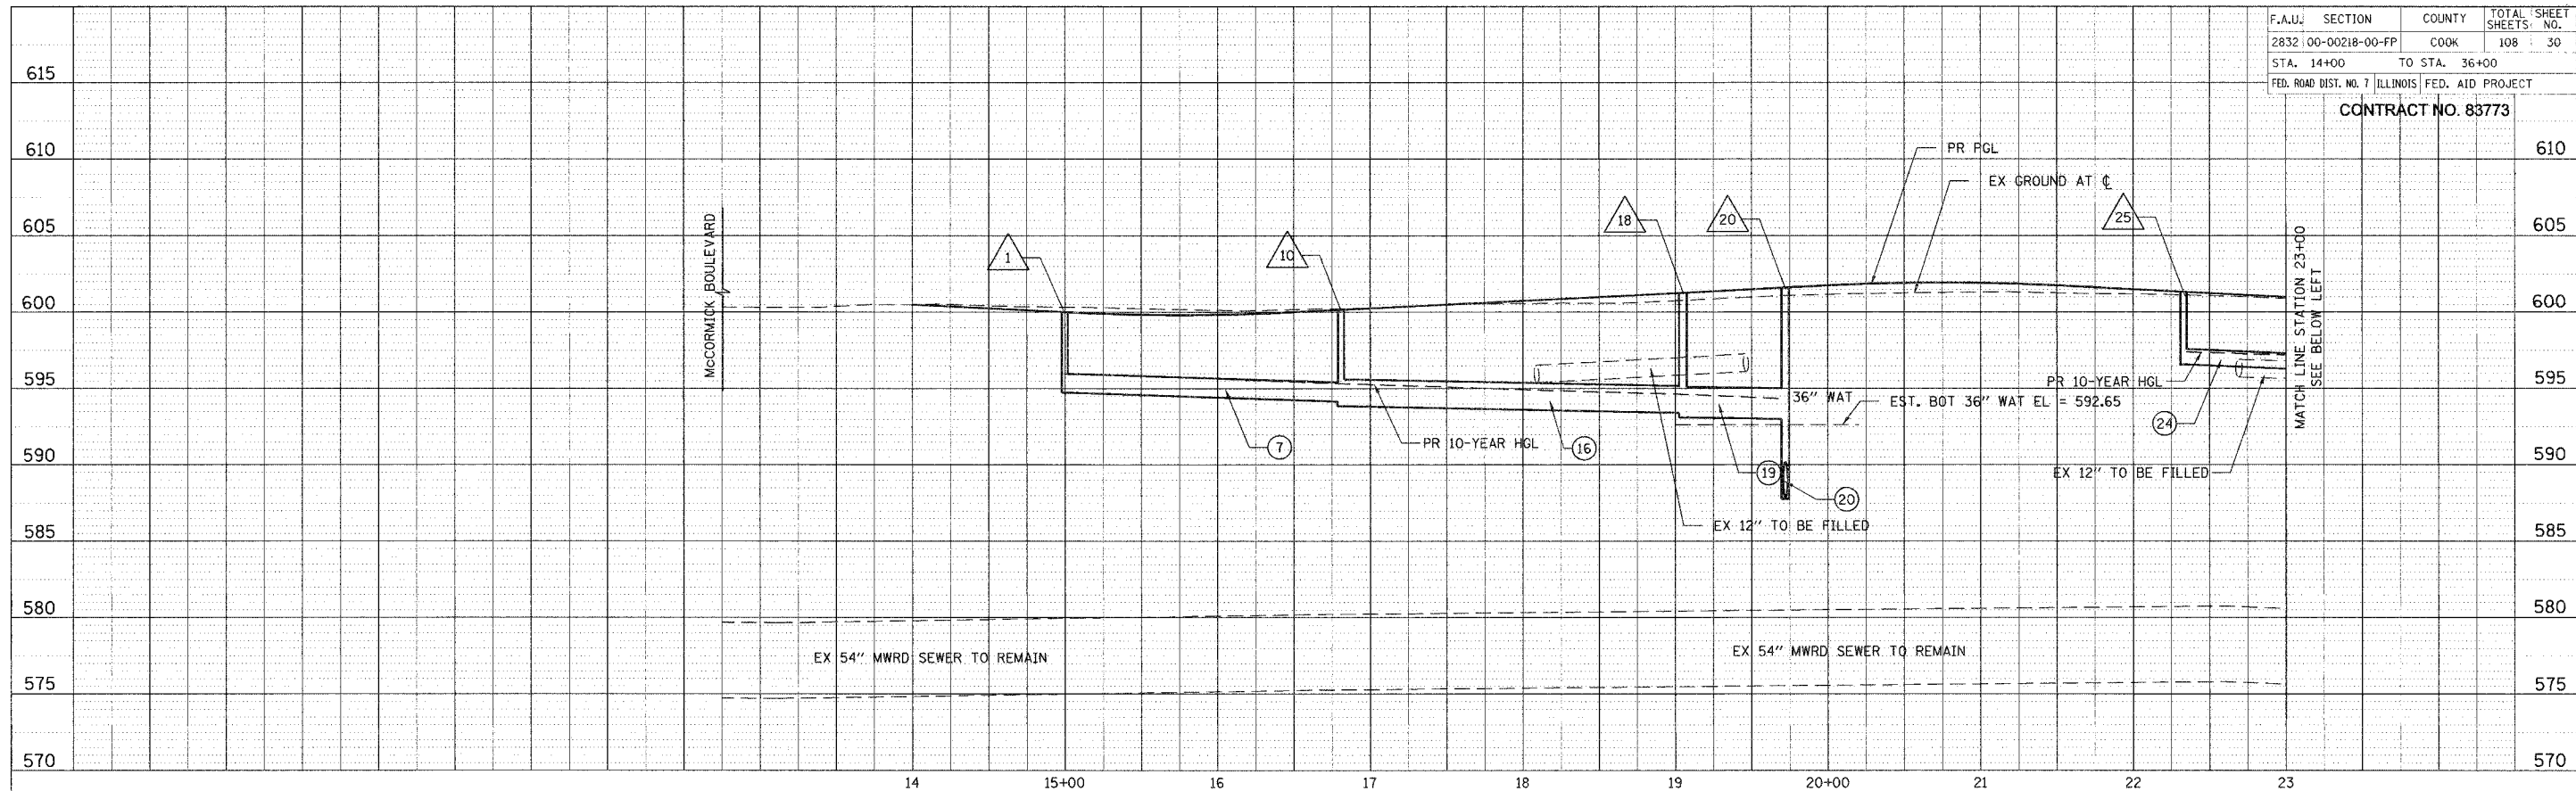

TRAN SYSTEMS CORPORATION
 341 LAWRENCE DRIVE
 SUITE 1000
 SCHAMBERG, IL 60173

REVISIONS	
NAME	DATE

ILLINOIS DEPARTMENT OF TRANSPORTATION
CITY OF EVANSTON

DRAINAGE AND UTILITIES PROFILE

McCORMICK BOULEVARD
STATION 14+00 TO STATION 36+00

0 25' 50' HORIZ
0 5' VERT

DATE 9/03/04
DRAWN BY GEW
CHECKED BY PAS