


F.A.U.	SECTION	COUNTY	TOTAL SHEETS	SHEET NO.
2832	00-00218-00-FP	COOK	108	36
STA 23+00	TO STA 49+00			
FED. ROAD DIST. NO. 7 ILLINOIS		FED. AID PROJECT		


CONTRACT NO. 83773

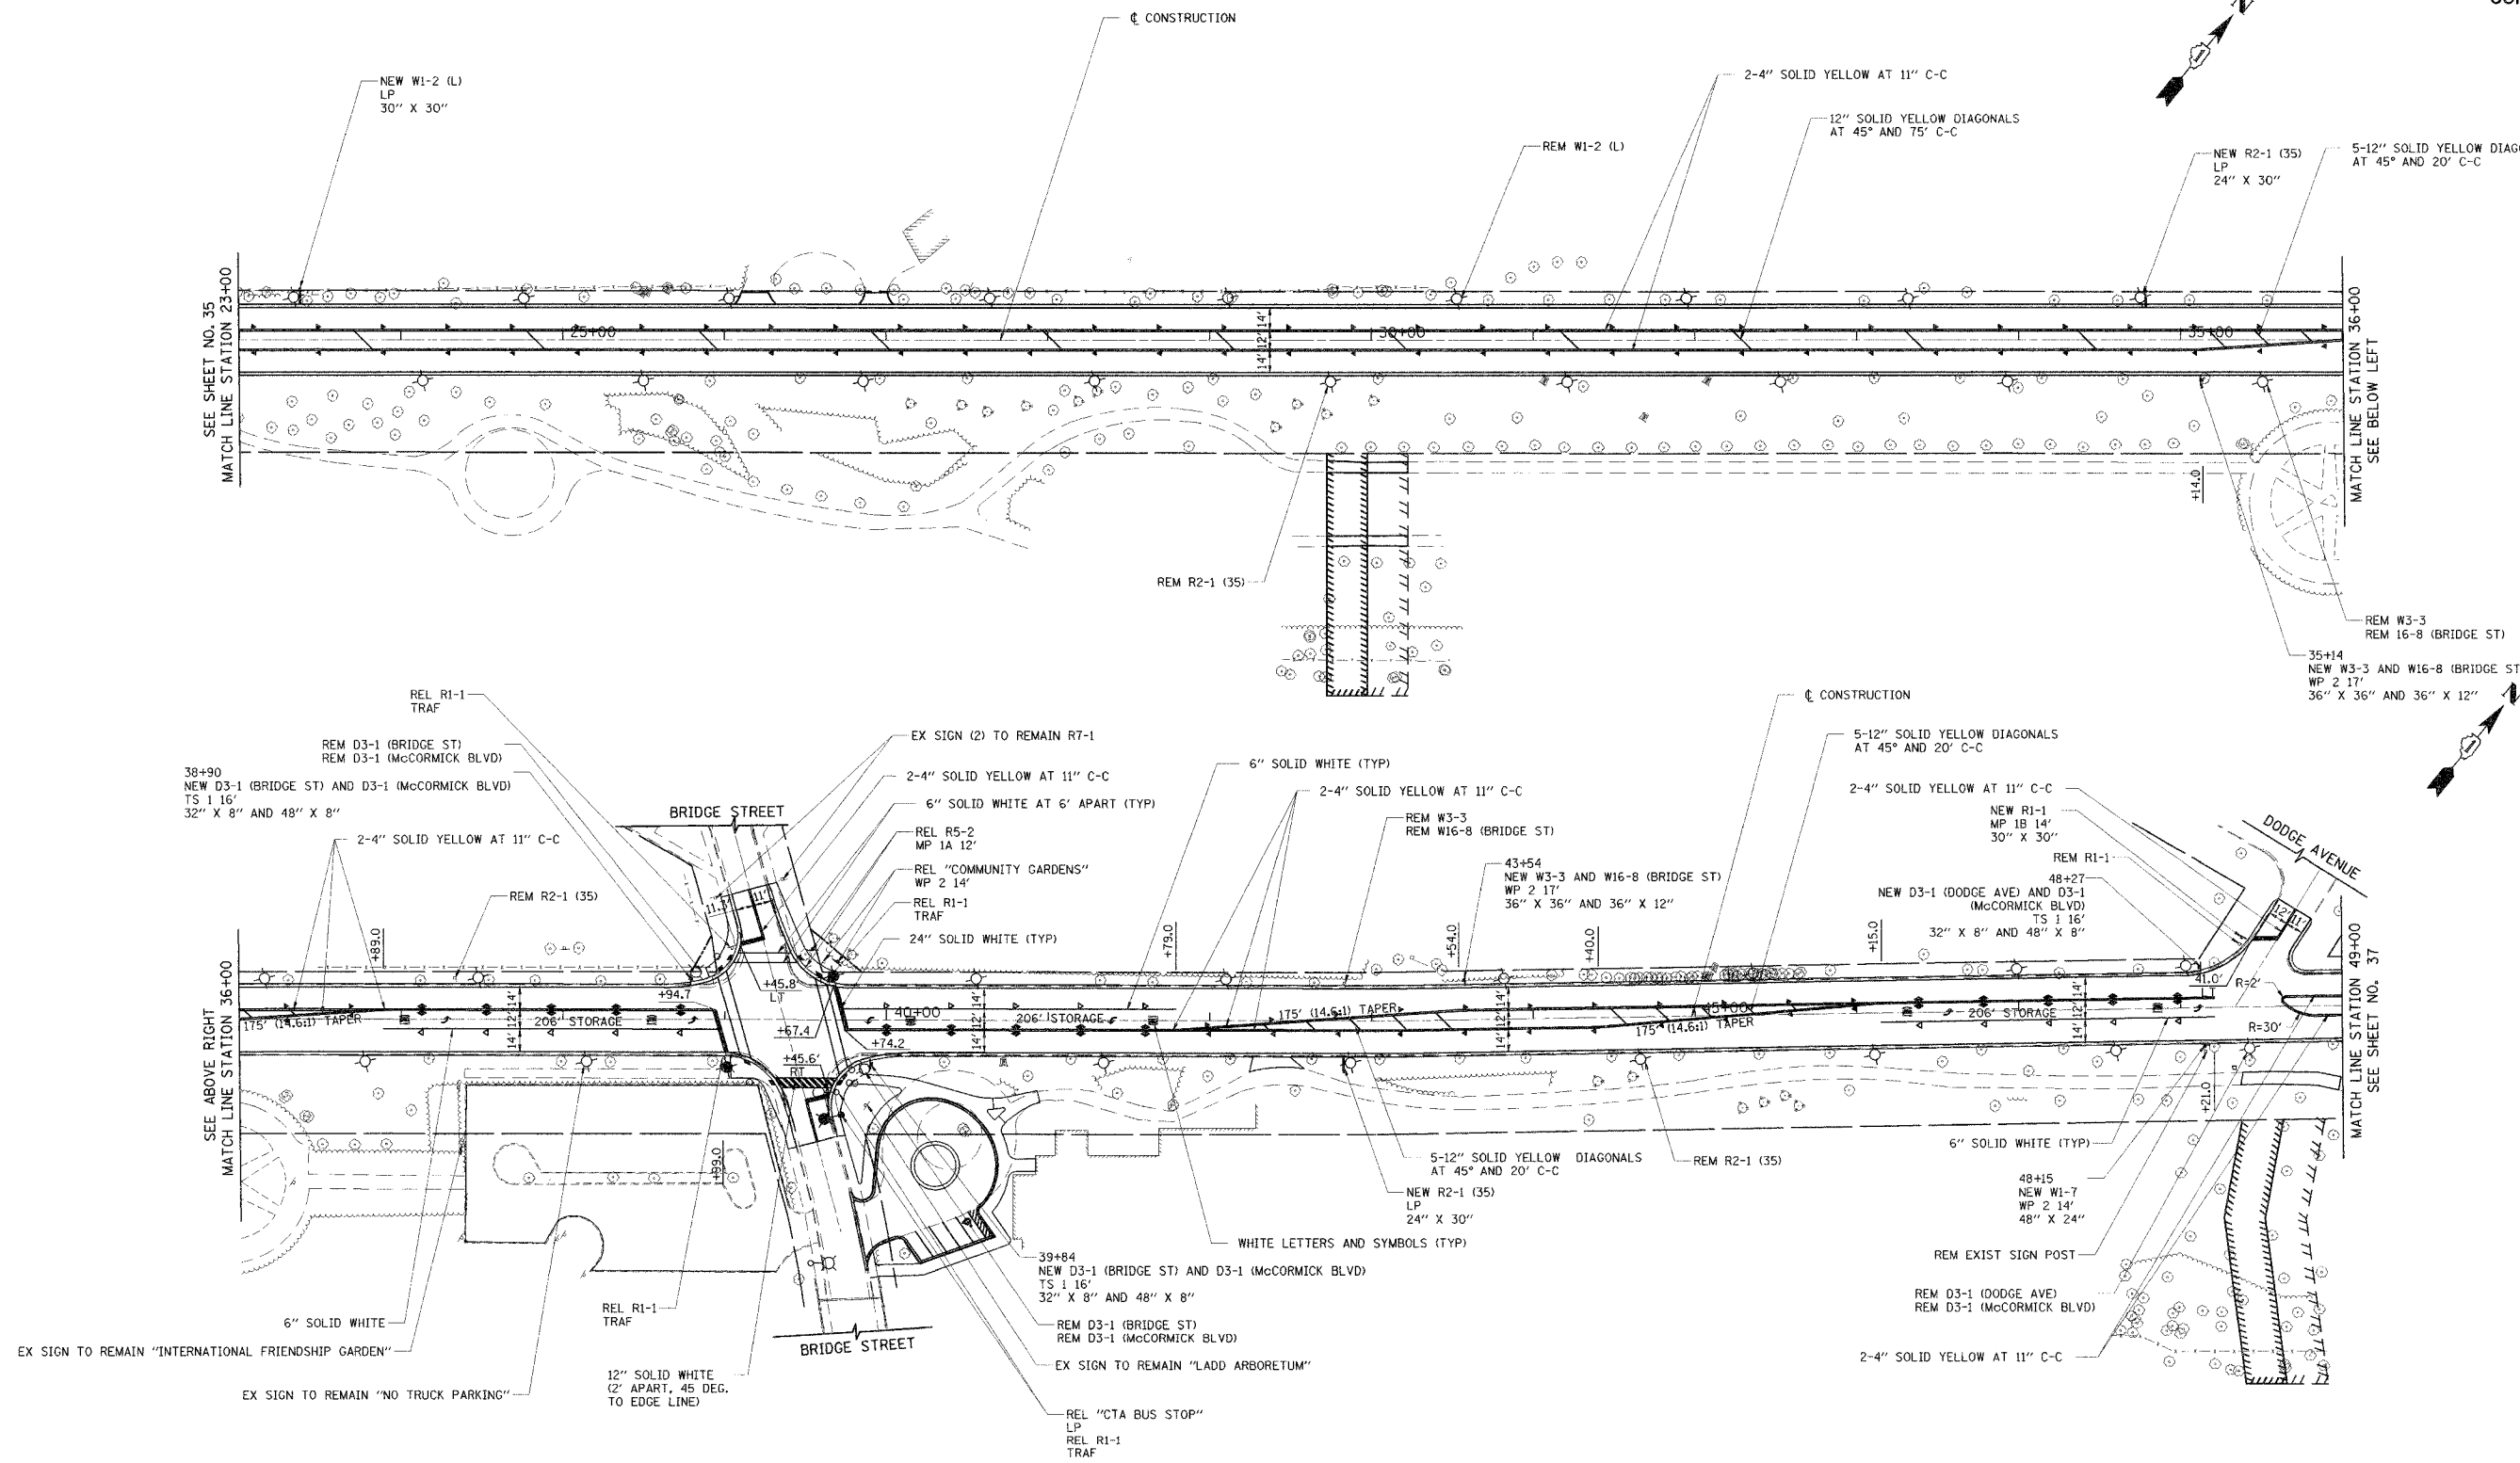

NOTE:
SEE SHEET NO.35 FOR NOTES AND LEGEND.

REVISIONS	
NAME	DATE
CEC/PAS	9/06/05

ILLINOIS DEPARTMENT OF TRANSPORTATION
PAVEMENT MARKING AND SIGNING
McCORMICK BOULEVARD
STATION 23+00 TO STATION 49+00

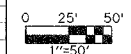

DATE 9/03/04
DRAWN BY GEW
CHECKED BY PAS