


FAU RTE	SECTION	COUNTY	TOTAL SHEETS	SHEET NO
2832	00-00218-00-FP	COOK	108	67
STA	15+75.00	TO STA	16+00.00	
FED. ROAD DIST. NO. 1		ILLINOIS FED. AID PROJECT		

**CONTRACT NO. 83773**

DATE: \_\_\_\_\_  
 BY: \_\_\_\_\_  
 ORIGINAL SURVEY PLOTTED \_\_\_\_\_  
 NOTE BOOK NO. \_\_\_\_\_  
 AREAS CHECKED: \_\_\_\_\_

DATE: \_\_\_\_\_  
 BY: \_\_\_\_\_  
 ORIGINAL SURVEY PLOTTED \_\_\_\_\_  
 NOTE BOOK NO. \_\_\_\_\_  
 AREAS CHECKED: \_\_\_\_\_

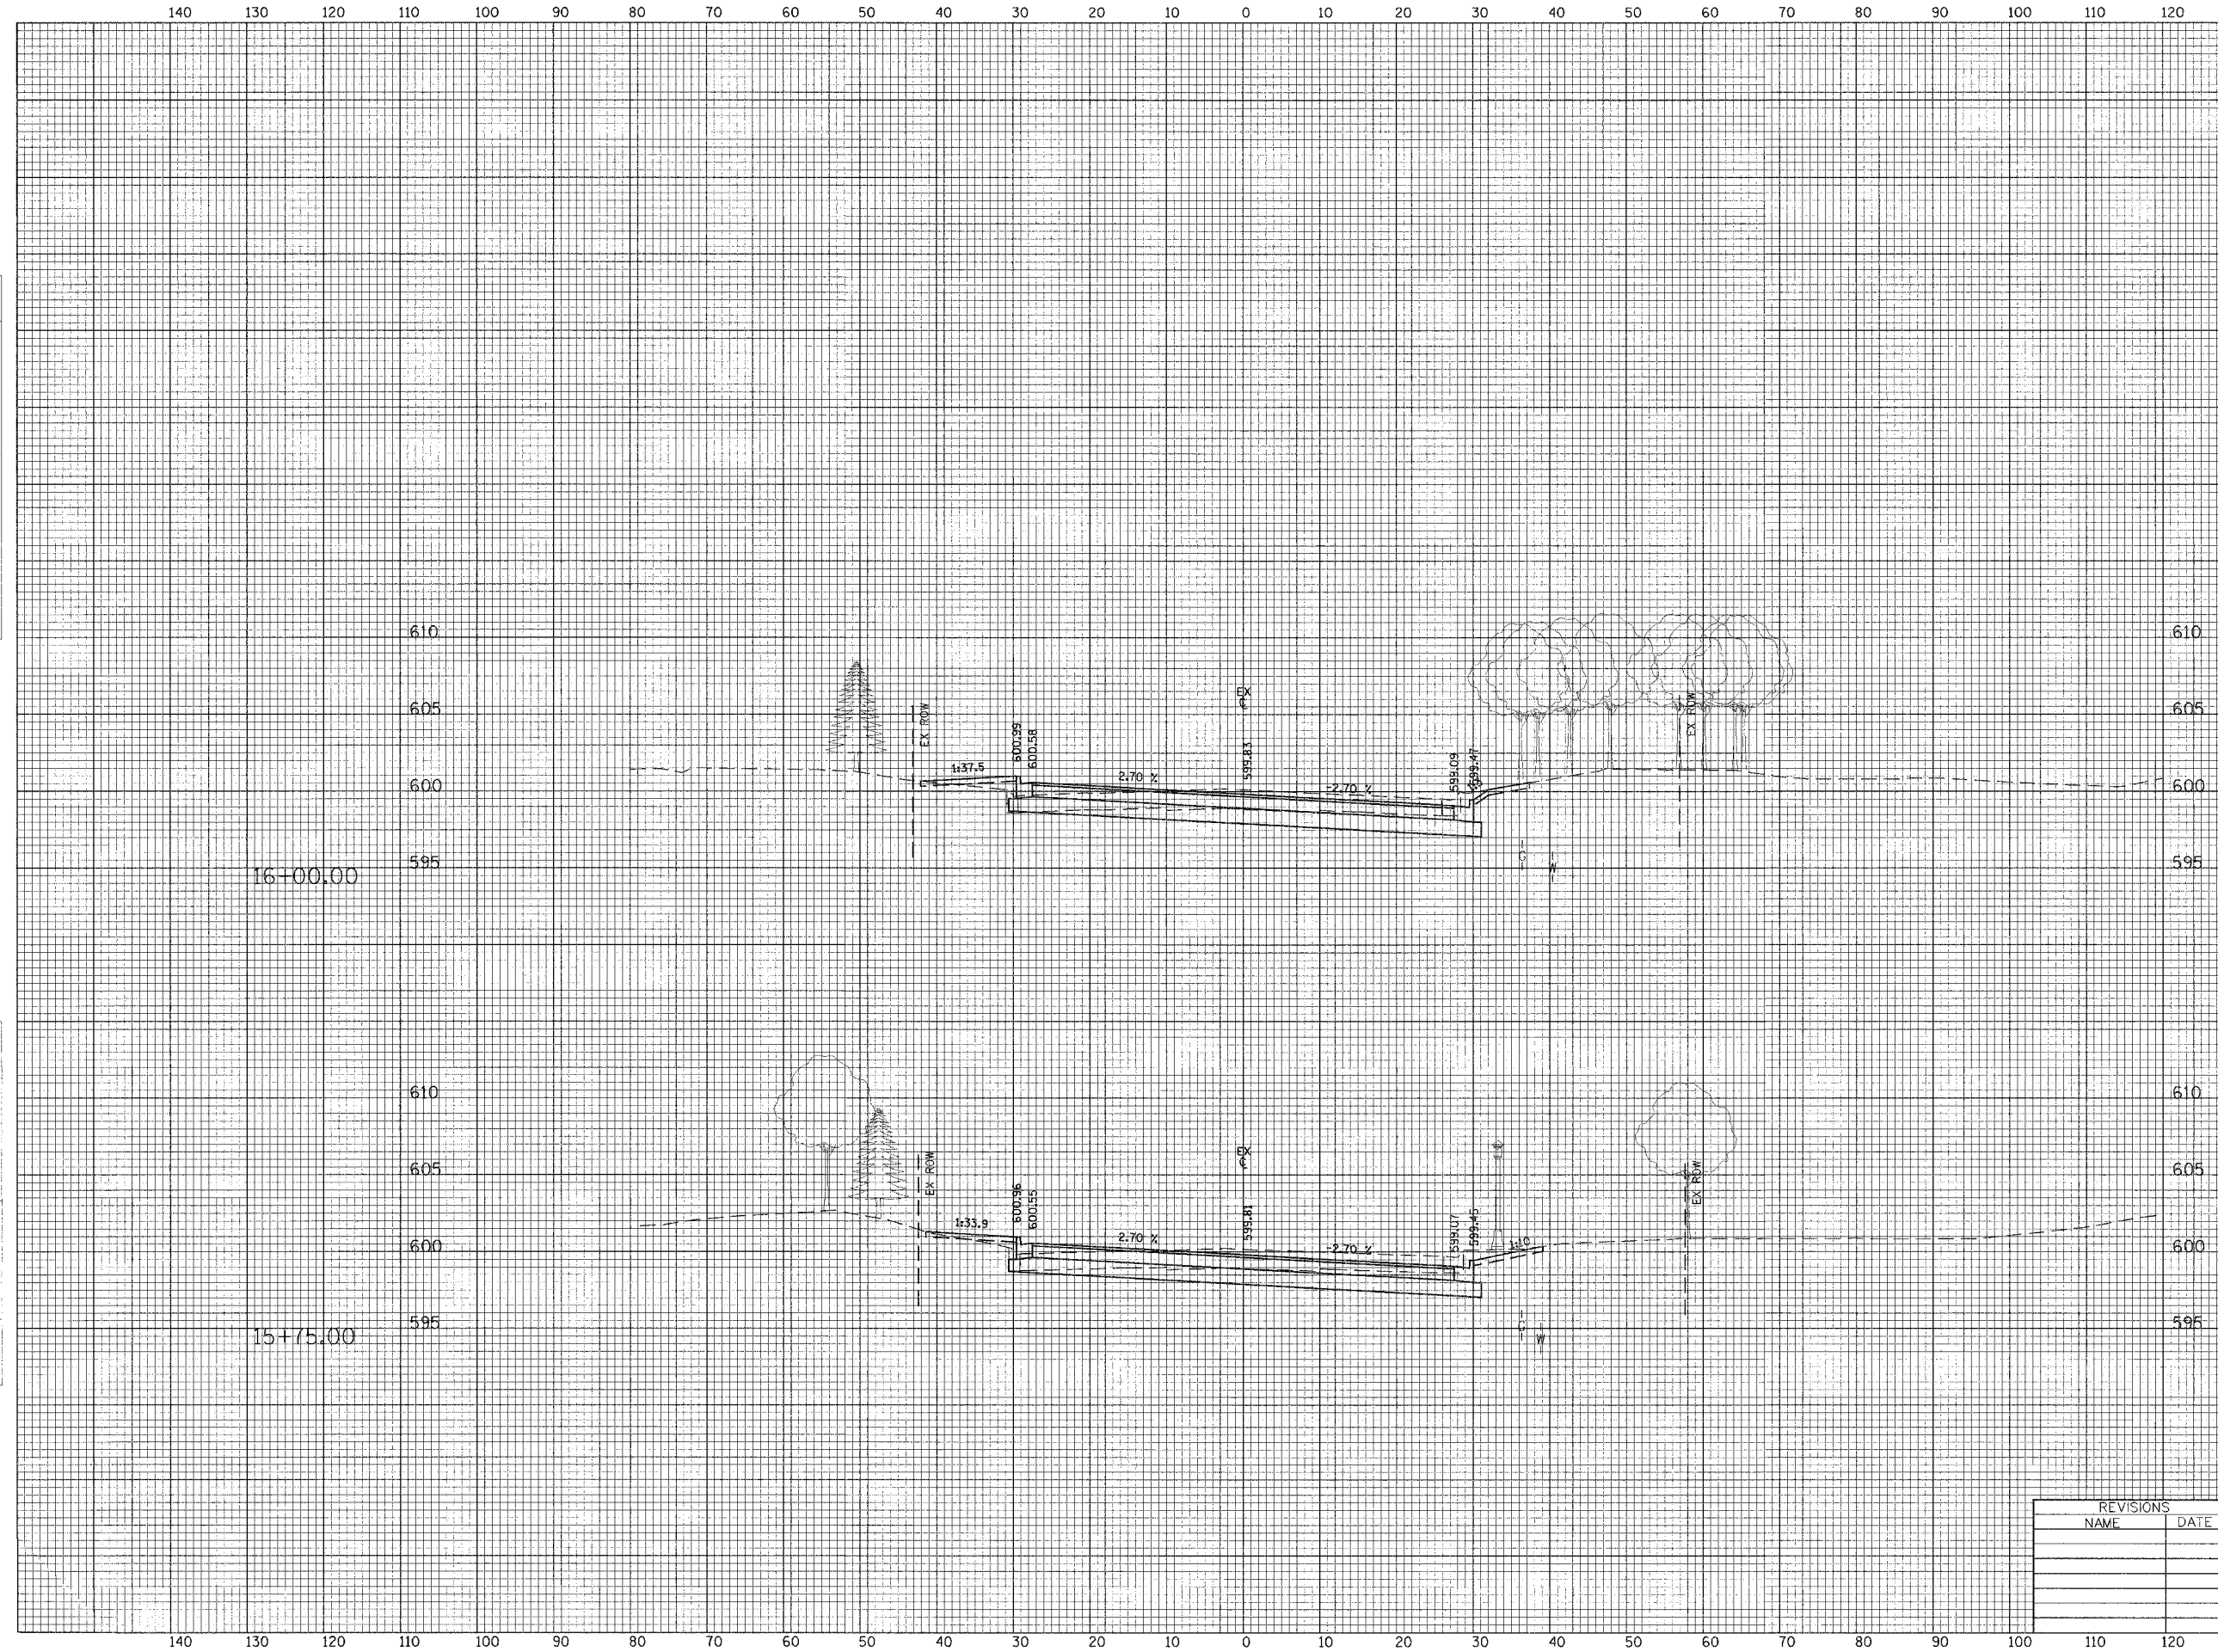

PVMT REM = 67 SF  
 CUT = 55.7 SF  
 FILL = 2.7 SF

PVMT REM = 67.9 SF  
 CUT = 65.6 SF  
 FILL = 1.6 SF

REVISIONS	
NAME	DATE

ILLINOIS DEPARTMENT OF TRANSPORTATION  
 CITY OF EVANSTON

**CROSS SECTIONS**  
 McCORMICK BOULEVARD

HORIZ. 10' = 0' 10'  
 VERT. 5' = 0' 5'

SCALE IN FEET

DATE 9/03/04  
 DRAWN BY EDM  
 CHECKED BY PAS