


FAU RTE	SECTION	COUNTY	TOTAL SHEETS	SHEET NO
2832	00-00218-00-PP	COOK	108	72
STA. 19+00.00 TO STA. 20+00.00		ILLINOIS FED. AD PROJECT		

CONTRACT NO. 83773

DATE	
BY	
FINAL SURVEY	
REVISIONS	
PLOTTED	
TEMPLATE	
AREAS	
CREATED	
NO.	

DATE	
BY	
ORIGINAL SURVEY	
REVISIONS	
PLOTTED	
TEMPLATE	
AREAS	
CREATED	
NO.	

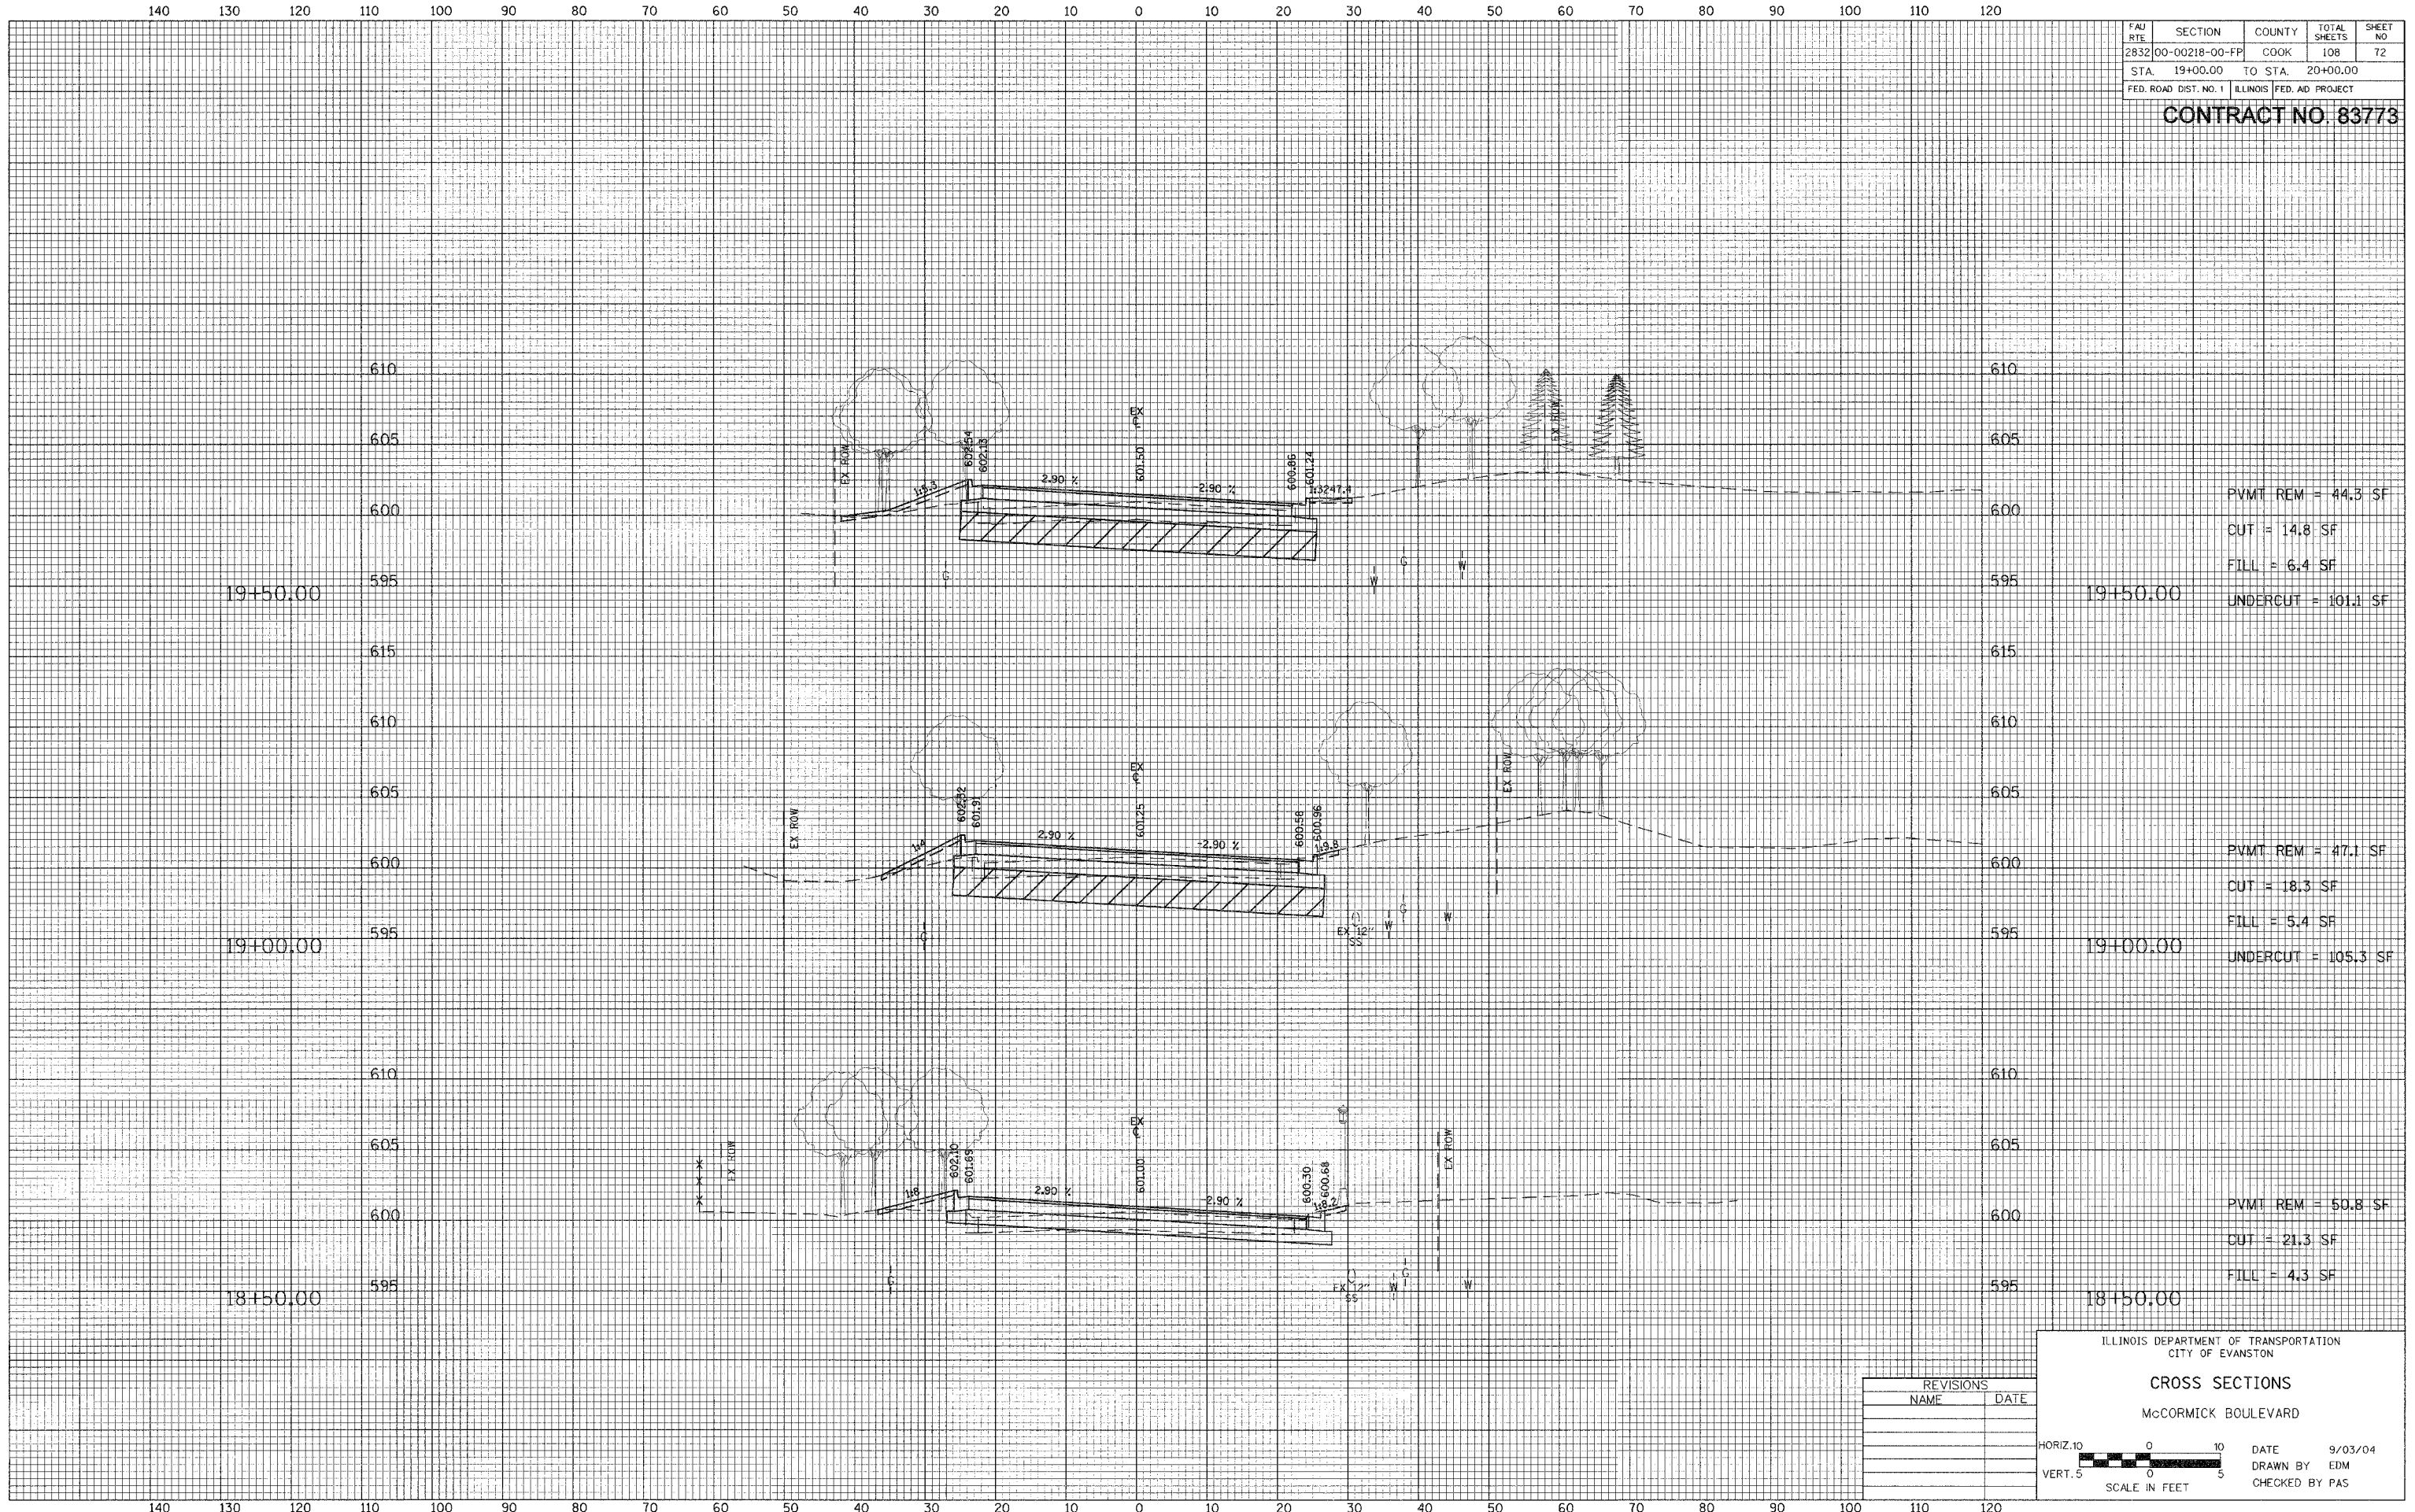

19+50.00  
 PVMT REM = 44.3 SF  
 CUT = 14.8 SF  
 FILL = 6.4 SF  
 UNDERCUT = 101.1 SF

19+00.00  
 PVMT REM = 47.1 SF  
 CUT = 18.3 SF  
 FILL = 5.4 SF  
 UNDERCUT = 105.3 SF

18+50.00  
 PVMT REM = 50.8 SF  
 CUT = 21.3 SF  
 FILL = 4.3 SF

REVISIONS	
NAME	DATE

ILLINOIS DEPARTMENT OF TRANSPORTATION  
 CITY OF EVANSTON

**CROSS SECTIONS**  
 McCORMICK BOULEVARD

HORIZ. 10' 0 10  
 VERT. 5' 0 5  
 SCALE IN FEET

DATE 9/03/04  
 DRAWN BY EDM  
 CHECKED BY PAS