


FAJ RTE	SECTION	COUNTY	TOTAL SHEETS	SHEET NO
2832	00-00218-00-FP	COOK	108	74
STA	21+50.00	TO STA	22+50.00	
FED ROAD DIST. NO. 1 ILLINOIS FED. AID PROJECT				

CONTRACT NO. 83773

FINAL SURVEY
DATE: _____
BY: _____
NO. _____

ORIGINAL SURVEY
DATE: _____
BY: _____
NO. _____

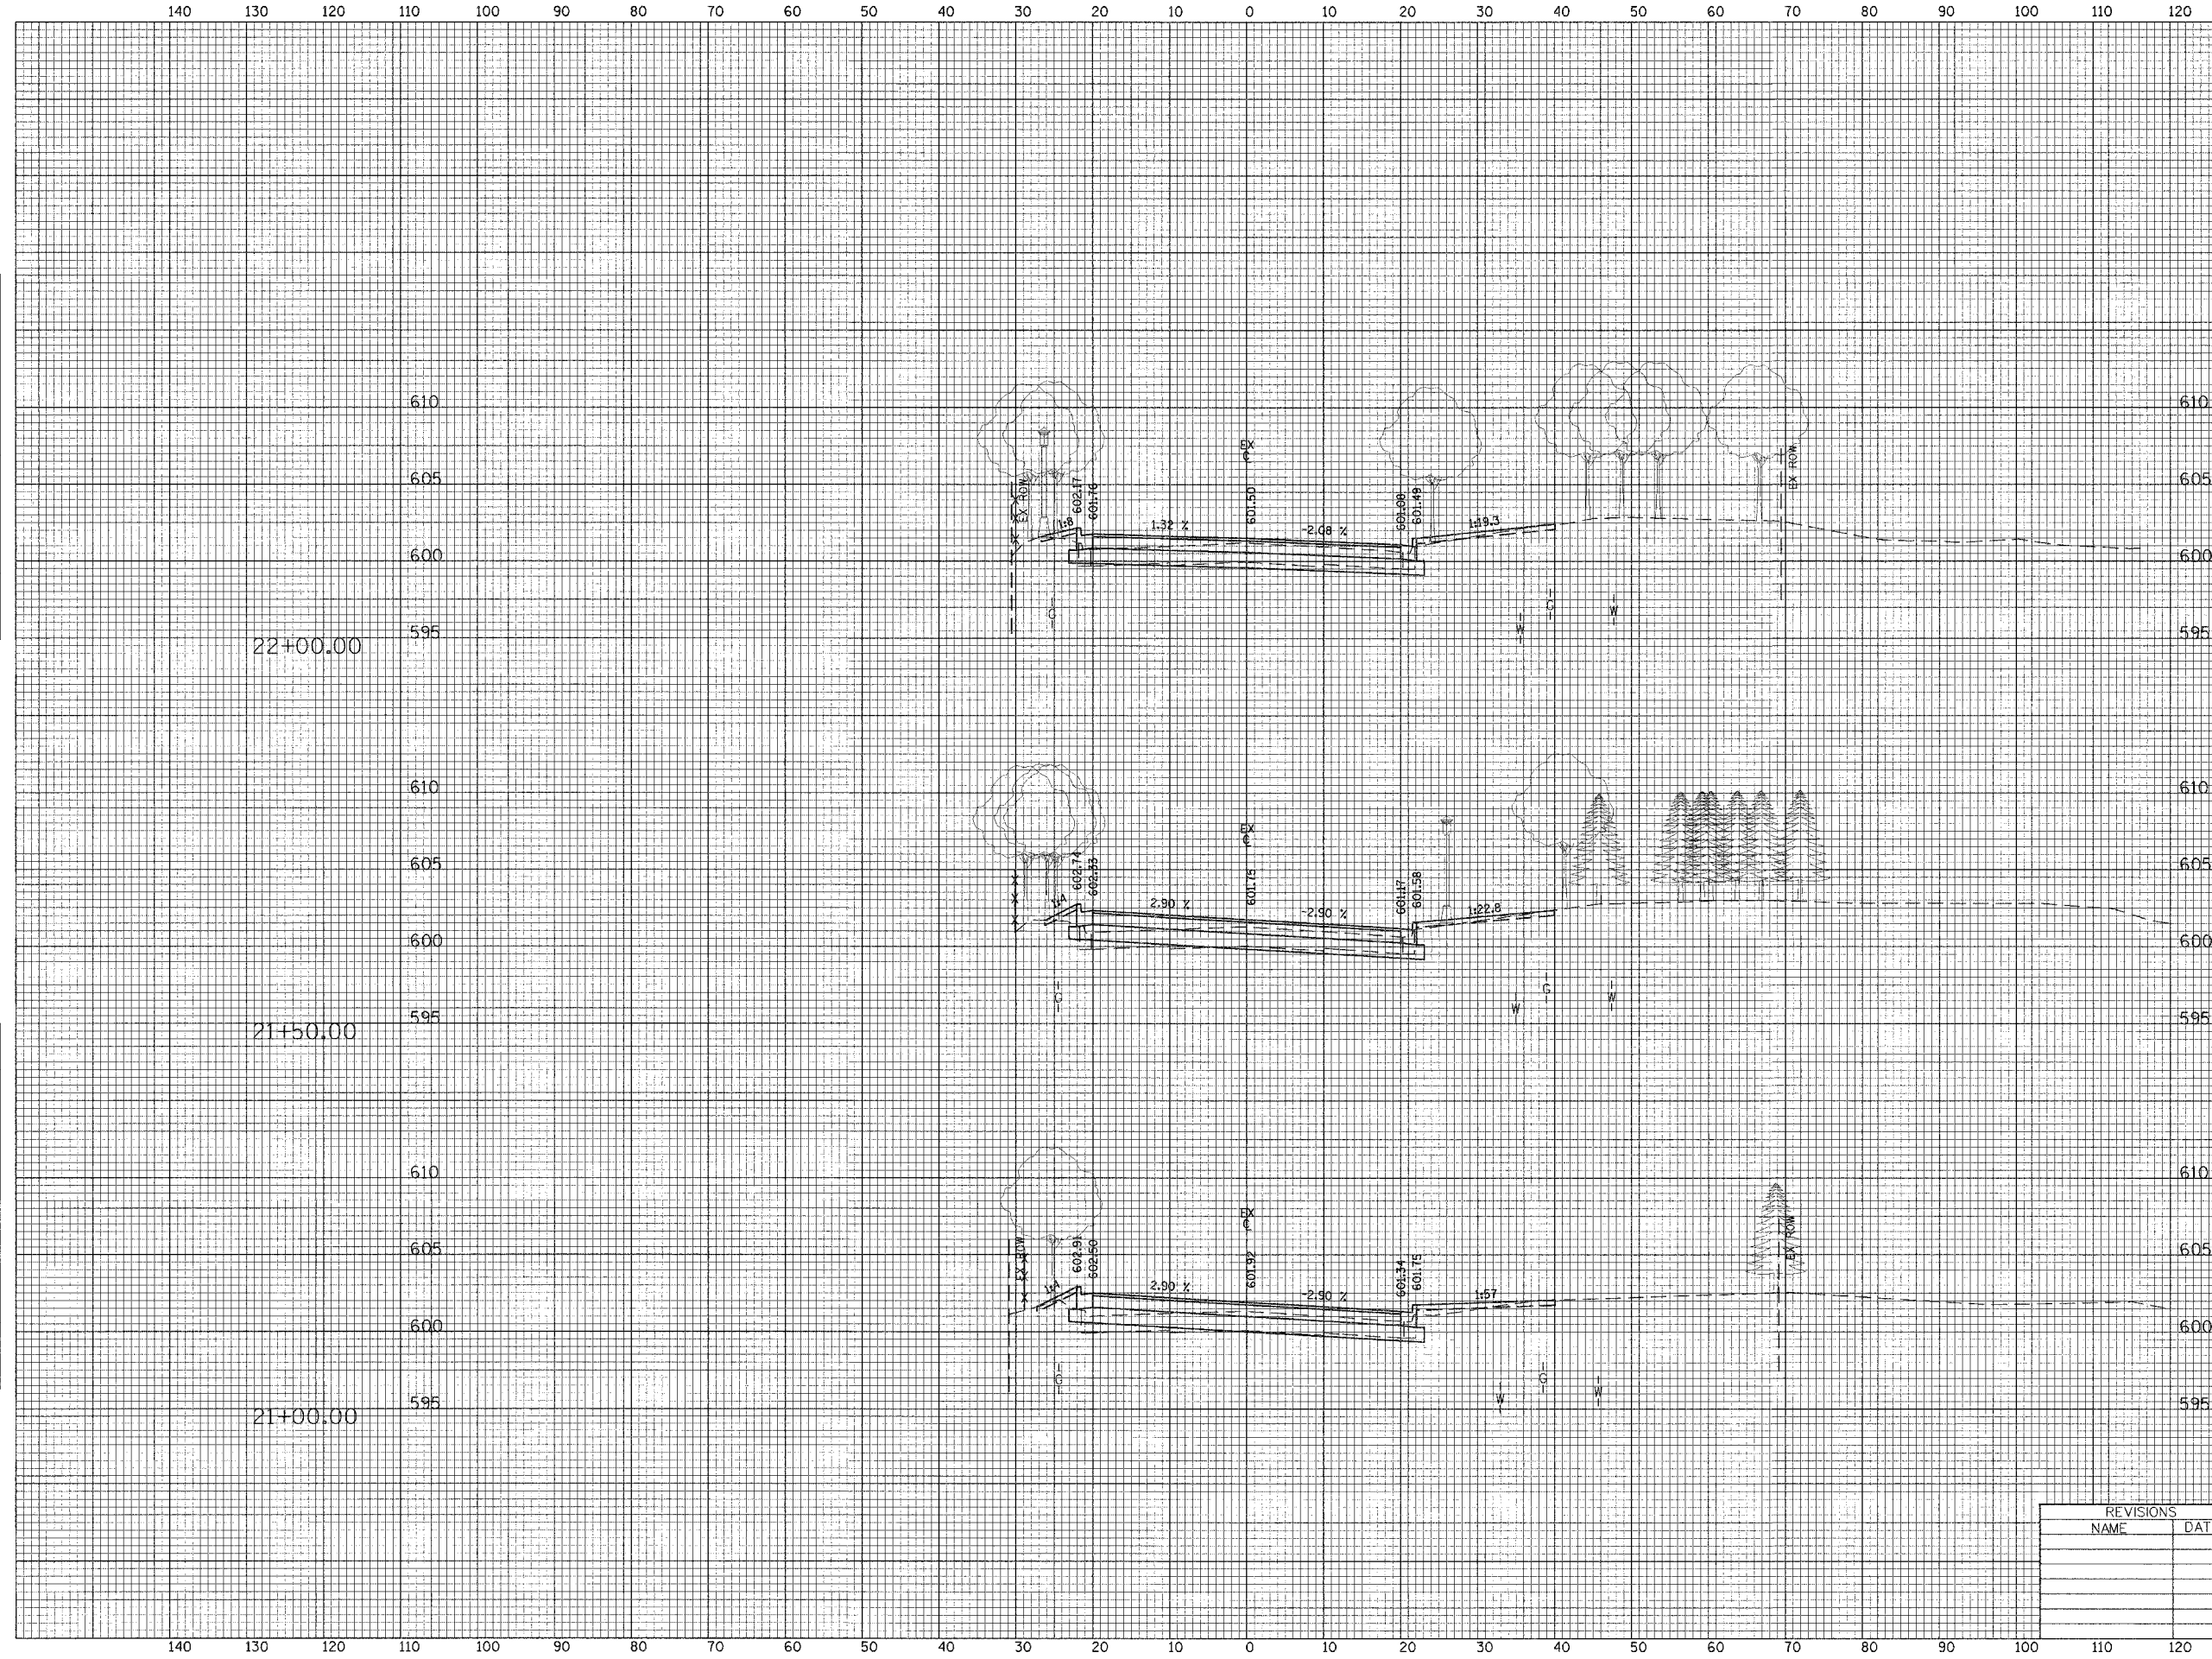

PVMT REM = 50.8 SF
CUT = 15.8 SF
FILL = 1.1 SF

PVMT REM = 45.6 SF
CUT = 11.2 SF
FILL = 1.6 SF

PVMT REM = 44.3 SF
CUT = 8.1 SF
FILL = 3.4 SF

REVISIONS	
NAME	DATE

ILLINOIS DEPARTMENT OF TRANSPORTATION
CITY OF EVANSTON

CROSS SECTIONS
McCORMICK BOULEVARD

HORIZ. 10' 0' 10'
VERT. 5' 0' 5'

SCALE IN FEET

DATE 9/03/04
DRAWN BY EDM
CHECKED BY PAS