


FAU RTE	SECTION	COUNTY	TOTAL SHEETS	SHEET NO
2832	00-00218-00-FPI	COOK	108	77
STA 26+00.00		TO STA 26+50.00		
FED. ROAD DIST. NO. 1 ILLINOIS FED. AID PROJECT				

CONTRACT NO. 83773

DATE: _____
 SURVEYED: _____
 PLOTTED: _____
 NOTE BOOK: _____
 AREAS CHECKED: _____

DATE: _____
 SURVEYED: _____
 PLOTTED: _____
 NOTE BOOK: _____
 AREAS CHECKED: _____

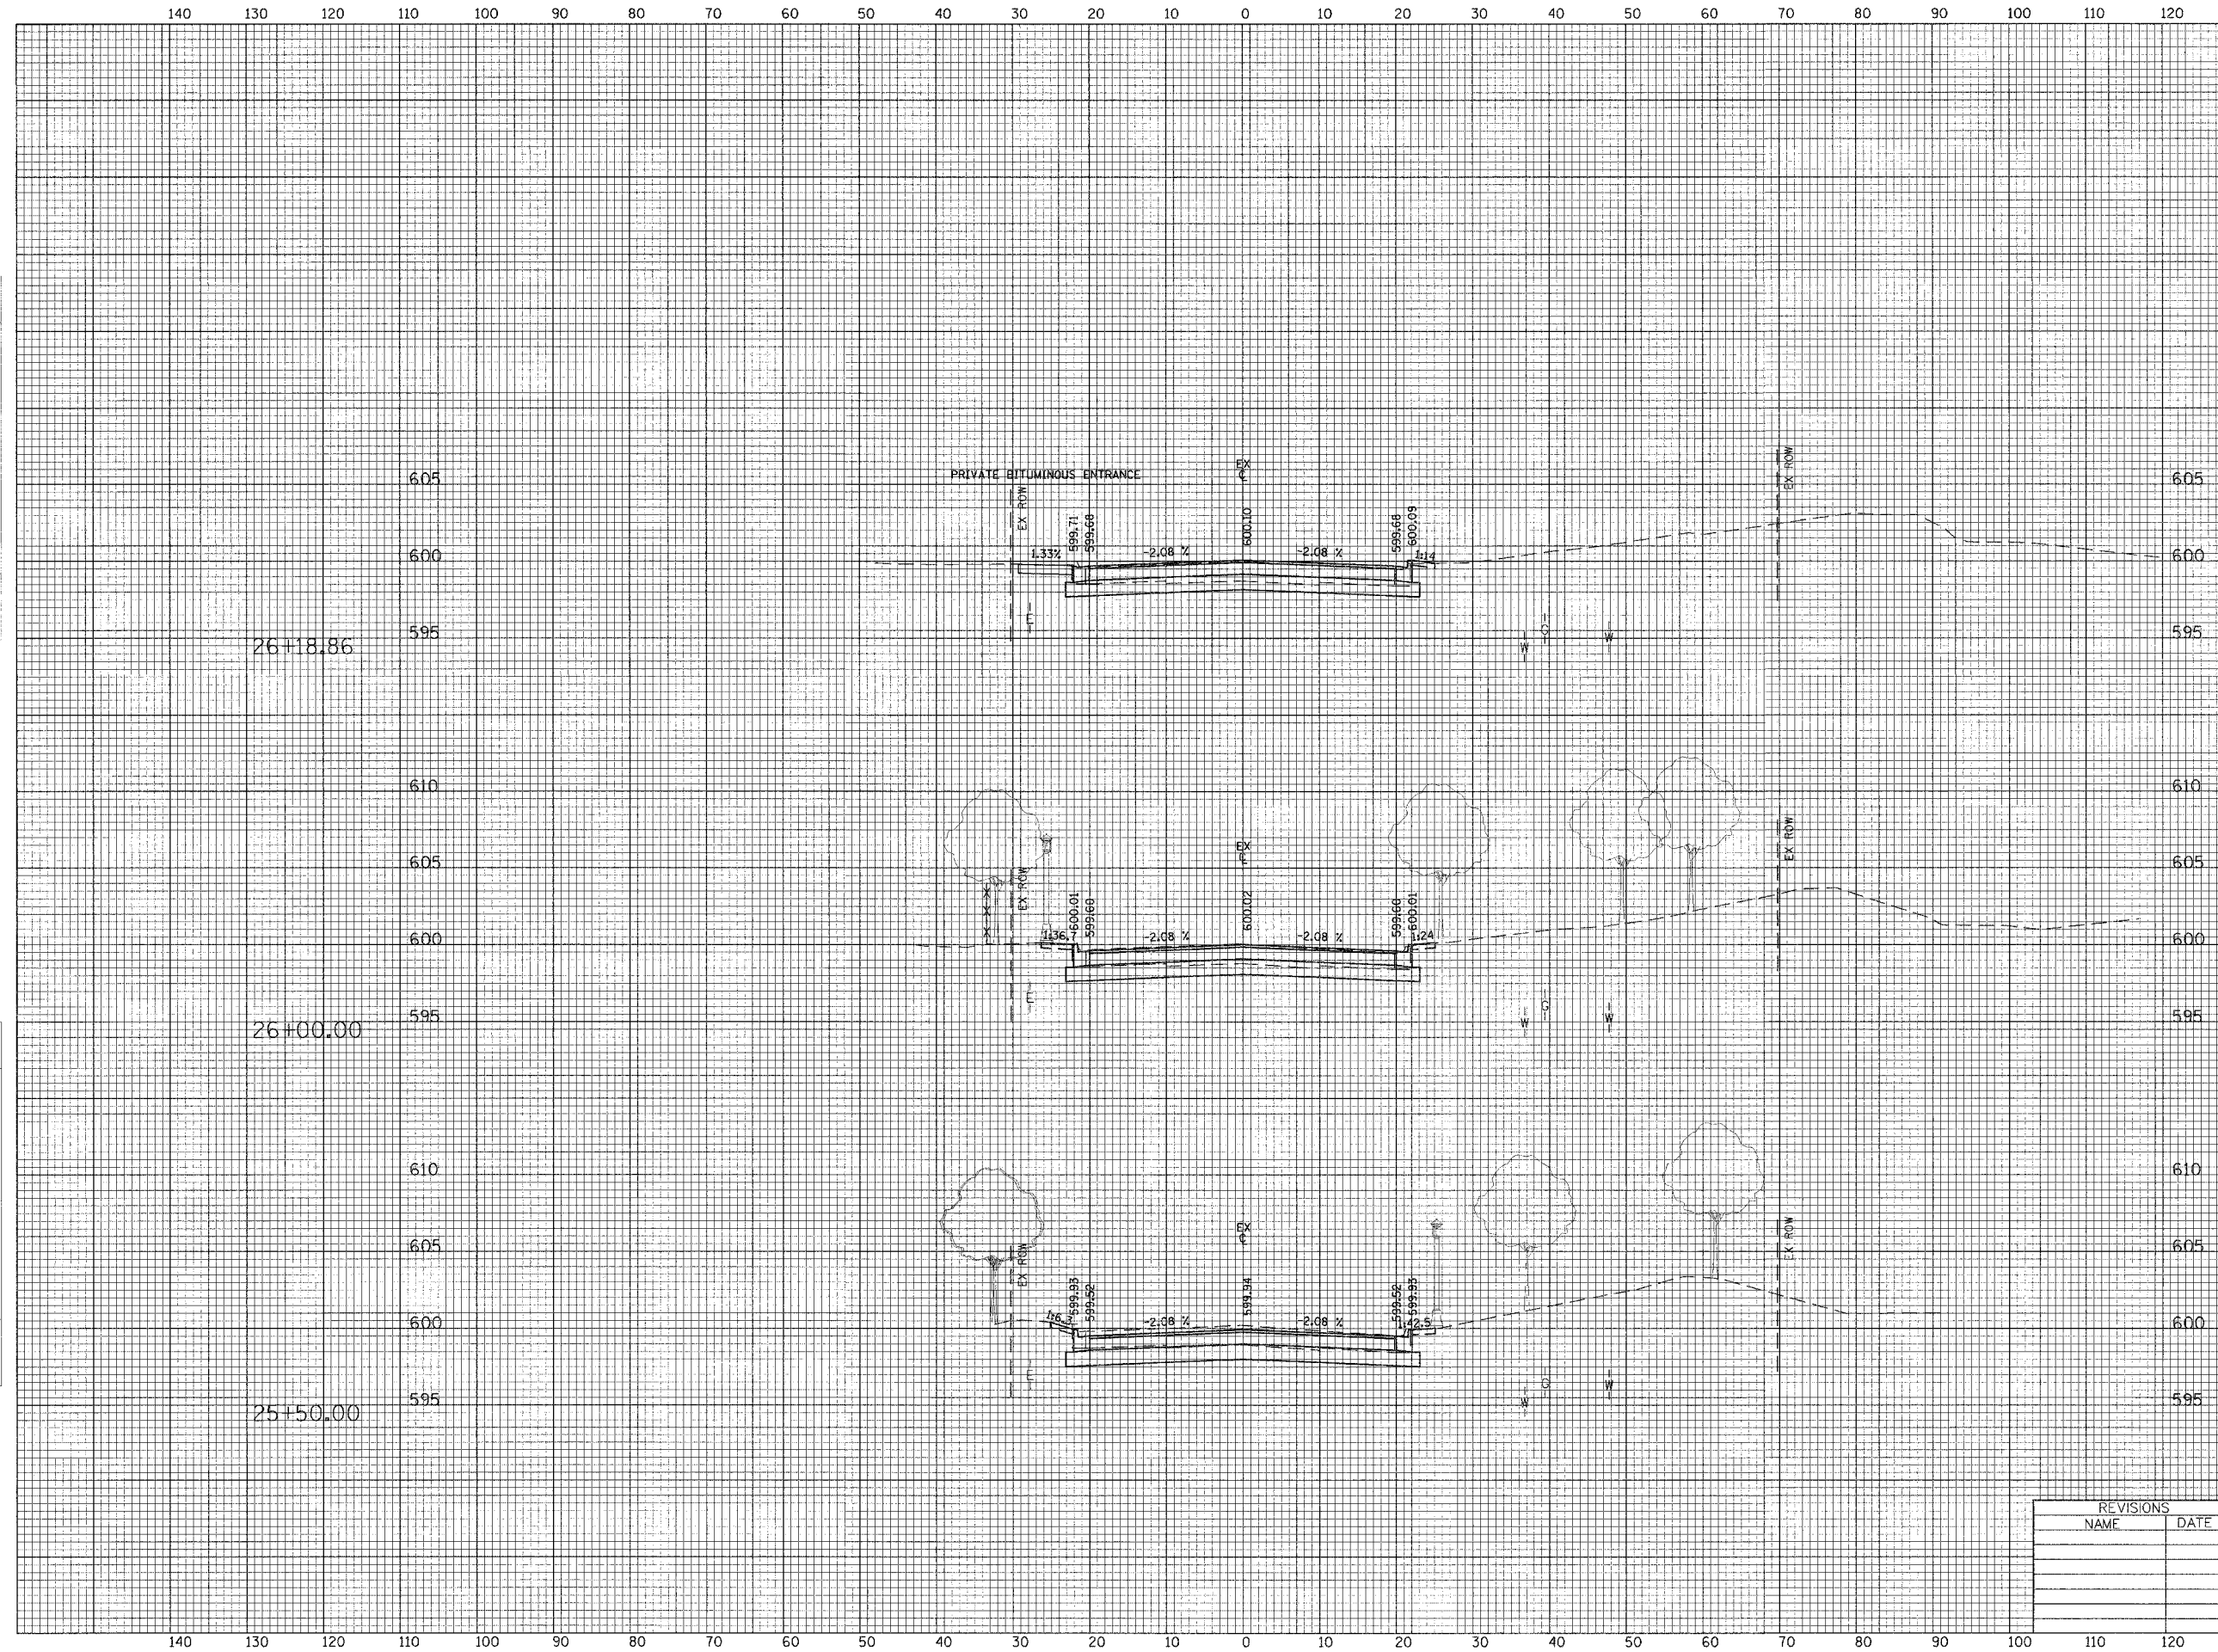

PVMT REM = 51.6 SF
 CUT = 35.5 SF
 FILL = 0.0 SF

PVMT REM = 51.7 SF
 CUT = 37.8 SF
 FILL = 0.0 SF

PVMT REM = 51.8 SF
 CUT = 47.1 SF
 FILL = 0.0 SF

REVISIONS	
NAME	DATE

ILLINOIS DEPARTMENT OF TRANSPORTATION
 CITY OF EVANSTON

CROSS SECTIONS
 McCORMICK BOULEVARD

HORIZ. 10' 0' 10'
 VERT. 5' 0' 5'

SCALE IN FEET

DATE 9/03/04
 DRAWN BY EDM
 CHECKED BY PAS