

140 130 120 110 100 90 80 70 60 50 40 30 20 10 0 10 20 30 40 50 60 70 80 90 100 110 120

FAU RTE	SECTION	COUNTY	TOTAL SHEETS	SHEET NO
2832	00-00218-00-FF	COOK	108	84
STA. 36+00.00 TO STA. 37+00.00		ILLINOIS FED. AID PROJECT		

CONTRACT NO. 83773


DATE: \_\_\_\_\_  
 DESIGNED BY: \_\_\_\_\_  
 CHECKED BY: \_\_\_\_\_  
 DATE: \_\_\_\_\_  
 SURVEY NO.: \_\_\_\_\_  
 NOTE BOOK NO.: \_\_\_\_\_  
 TEMPLATE NO.: \_\_\_\_\_  
 AREAS CHECKED: \_\_\_\_\_  
 AREAS DELETED: \_\_\_\_\_

DATE: \_\_\_\_\_  
 DESIGNED BY: \_\_\_\_\_  
 CHECKED BY: \_\_\_\_\_  
 DATE: \_\_\_\_\_  
 SURVEY NO.: \_\_\_\_\_  
 NOTE BOOK NO.: \_\_\_\_\_  
 TEMPLATE NO.: \_\_\_\_\_  
 AREAS CHECKED: \_\_\_\_\_  
 AREAS DELETED: \_\_\_\_\_

36+50.00

36+00.00

35+50.00

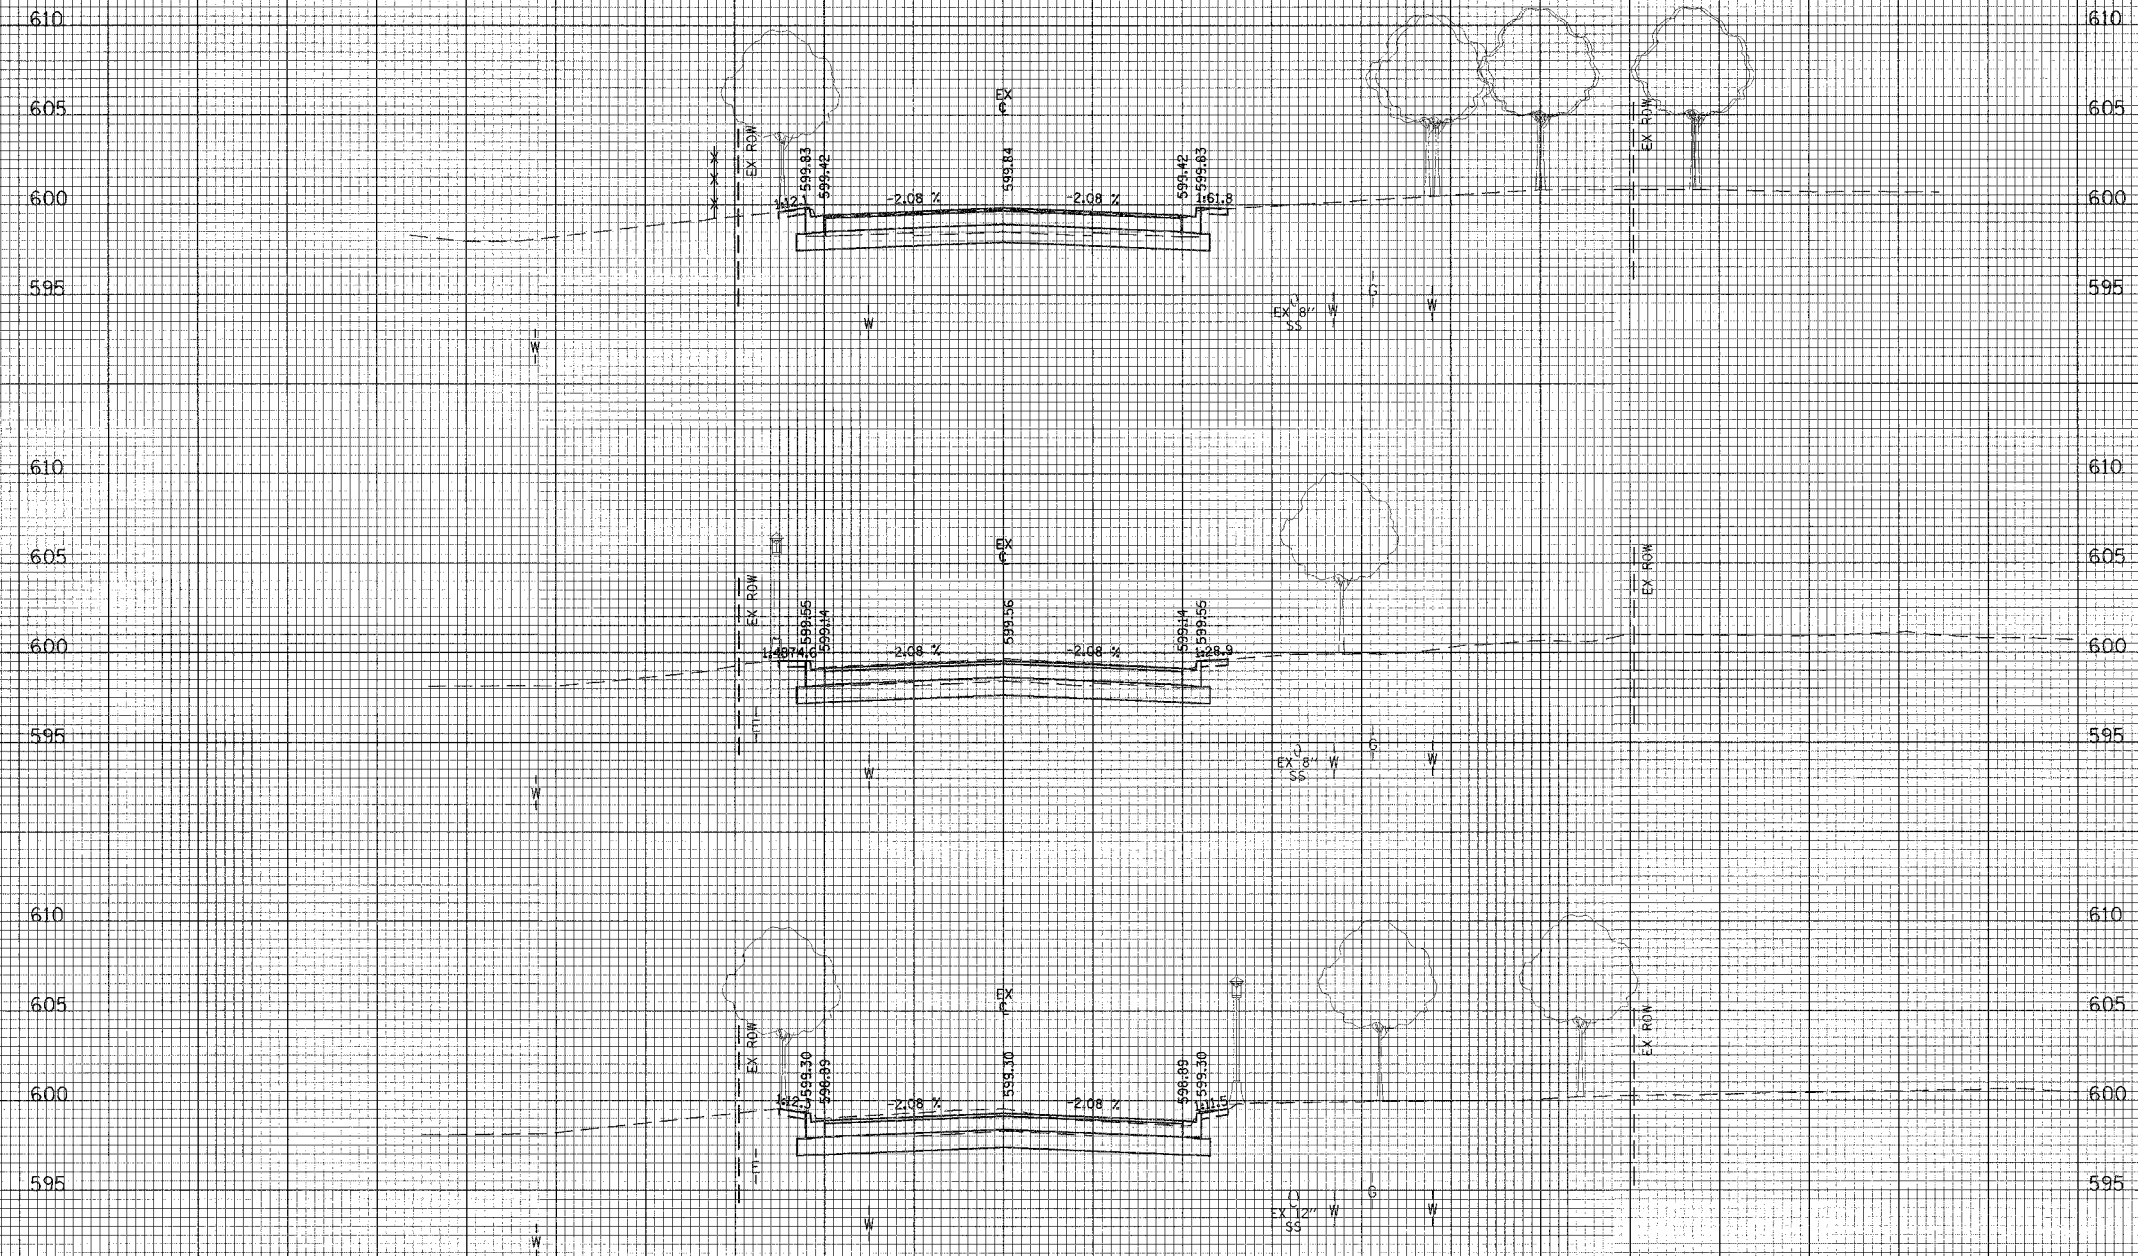

PVMT REM = 51.7 SF  
 CUT = 32.8 SF  
 FILL = 0.0 SF


PVMT REM = 51.6 SF  
 CUT = 40.4 SF  
 FILL = 0.0 SF

PVMT REM = 45 SF  
 CUT = 45.6 SF  
 FILL = 0.0 SF

ILLINOIS DEPARTMENT OF TRANSPORTATION  
 CITY OF EVANSTON

CROSS SECTIONS  
 McCORMICK BOULEVARD

REVISIONS	
NAME	DATE

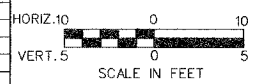

DATE 9/03/04  
 DRAWN BY EDM  
 CHECKED BY PAS

140 130 120 110 100 90 80 70 60 50 40 30 20 10 0 10 20 30 40 50 60 70 80 90 100 110 120