


FAU RTE	SECTION	COUNTY	TOTAL SHEETS	SHEET NO
2832	00-00218-00-FP1	COOK	108	91
STA	47+00.00	TO STA	47+50.00	
FED. ROAD DIST. NO. 1 ILLINOIS FED. AID PROJECT				

CONTRACT NO. 83773

DATE: _____
 SURVEYED: _____
 PLOTTED: _____
 CHECKED: _____
 NO. _____

DATE: _____
 SURVEYED: _____
 PLOTTED: _____
 CHECKED: _____
 NO. _____

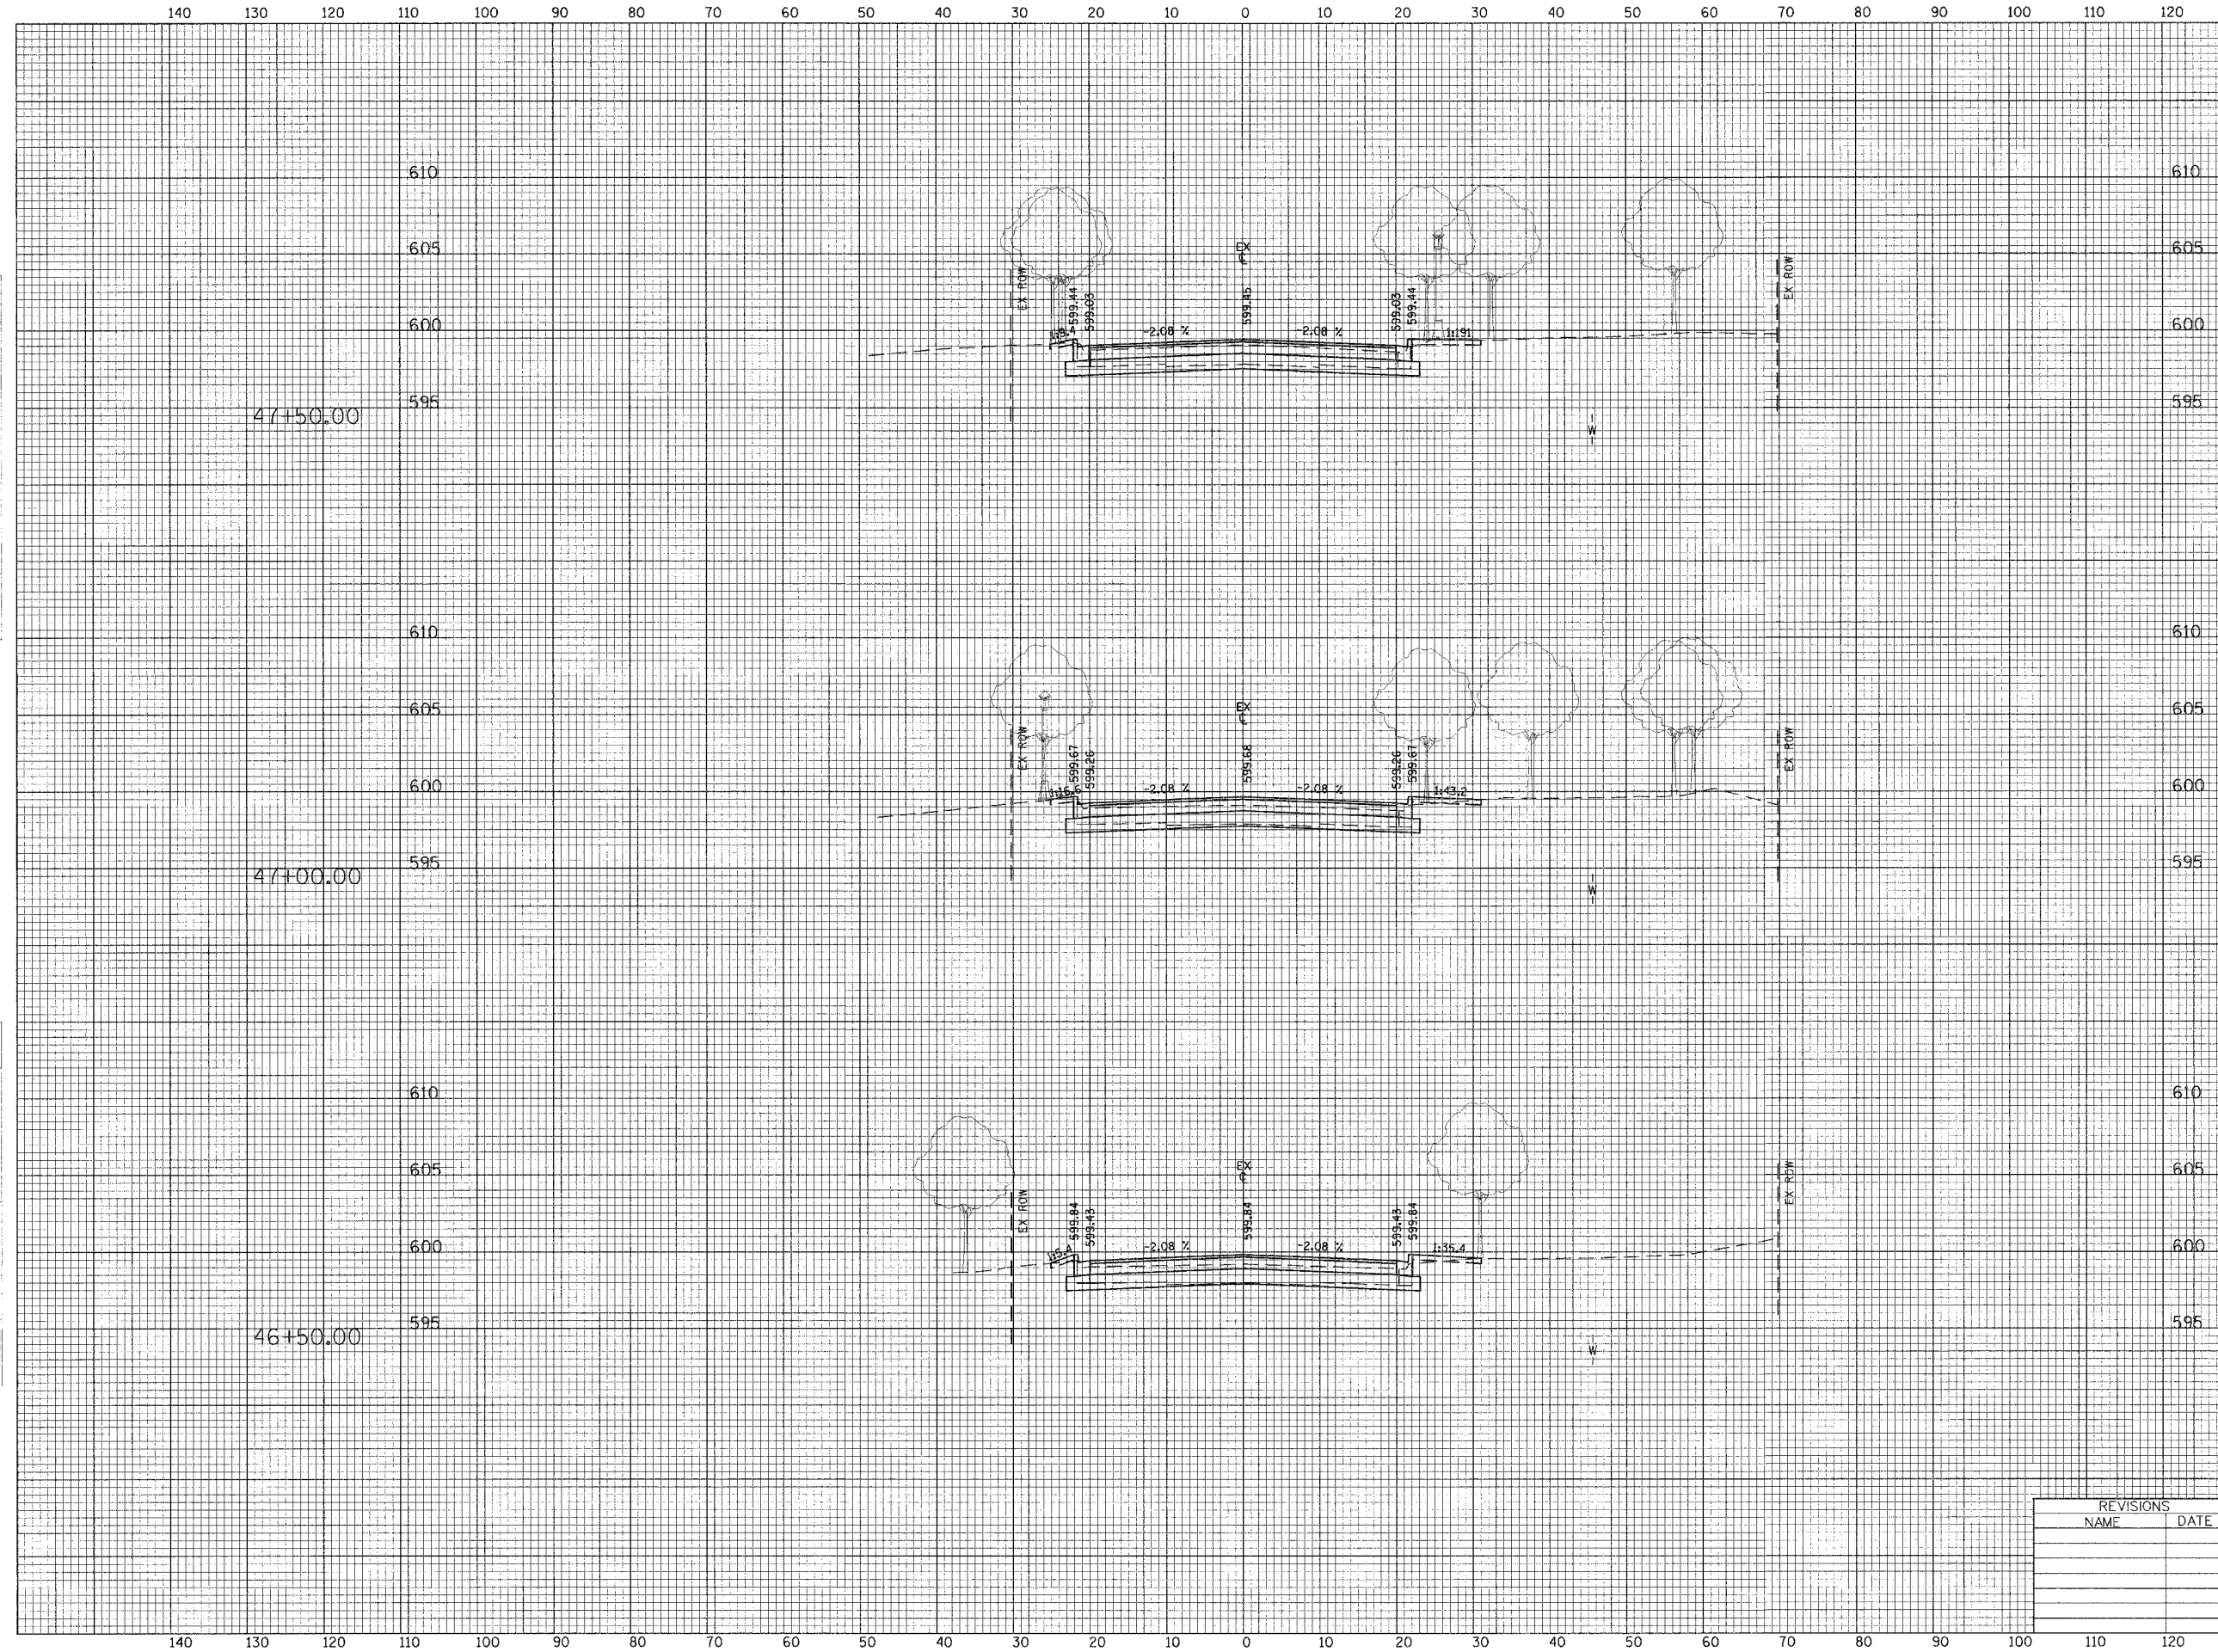

PVMT REM = 50.6 SF
 CUT = 24.4 SF
 FILL = 0.0 SF

PVMT REM = 51 SF
 CUT = 17.6 SF
 FILL = 0.4 SF

PVMT REM = 51.1 SF
 CUT = 13.8 SF
 FILL = 0.5 SF

REVISIONS	
NAME	DATE

ILLINOIS DEPARTMENT OF TRANSPORTATION
 CITY OF EVANSTON

CROSS SECTIONS
 McCORMICK BOULEVARD

HORIZ. 10' 0' 10'
 VERT. 5' 0' 5'

SCALE IN FEET

DATE: 9/03/04
 DRAWN BY: EDM
 CHECKED BY: PAS