


FAU RTE	SECTION	COUNTY	TOTAL SHEETS	SHEET NO
2832	00-00218-00-FP	COOK	108	98
STA	55+86.78	TO STA	57+00.00	
FED. ROAD DIST. NO. 1 ILLINOIS FED. AID PROJECT				
CONTRACT NO. 83773				

DATE: _____
 BY: _____
 SUPERVISED
 SURVEY
 PLOTTED
 NOTE BOOK
 NO. _____
 AREAS CHECKED

DATE: _____
 BY: _____
 SUPERVISED
 SURVEY
 PLOTTED
 NOTE BOOK
 NO. _____
 AREAS CHECKED

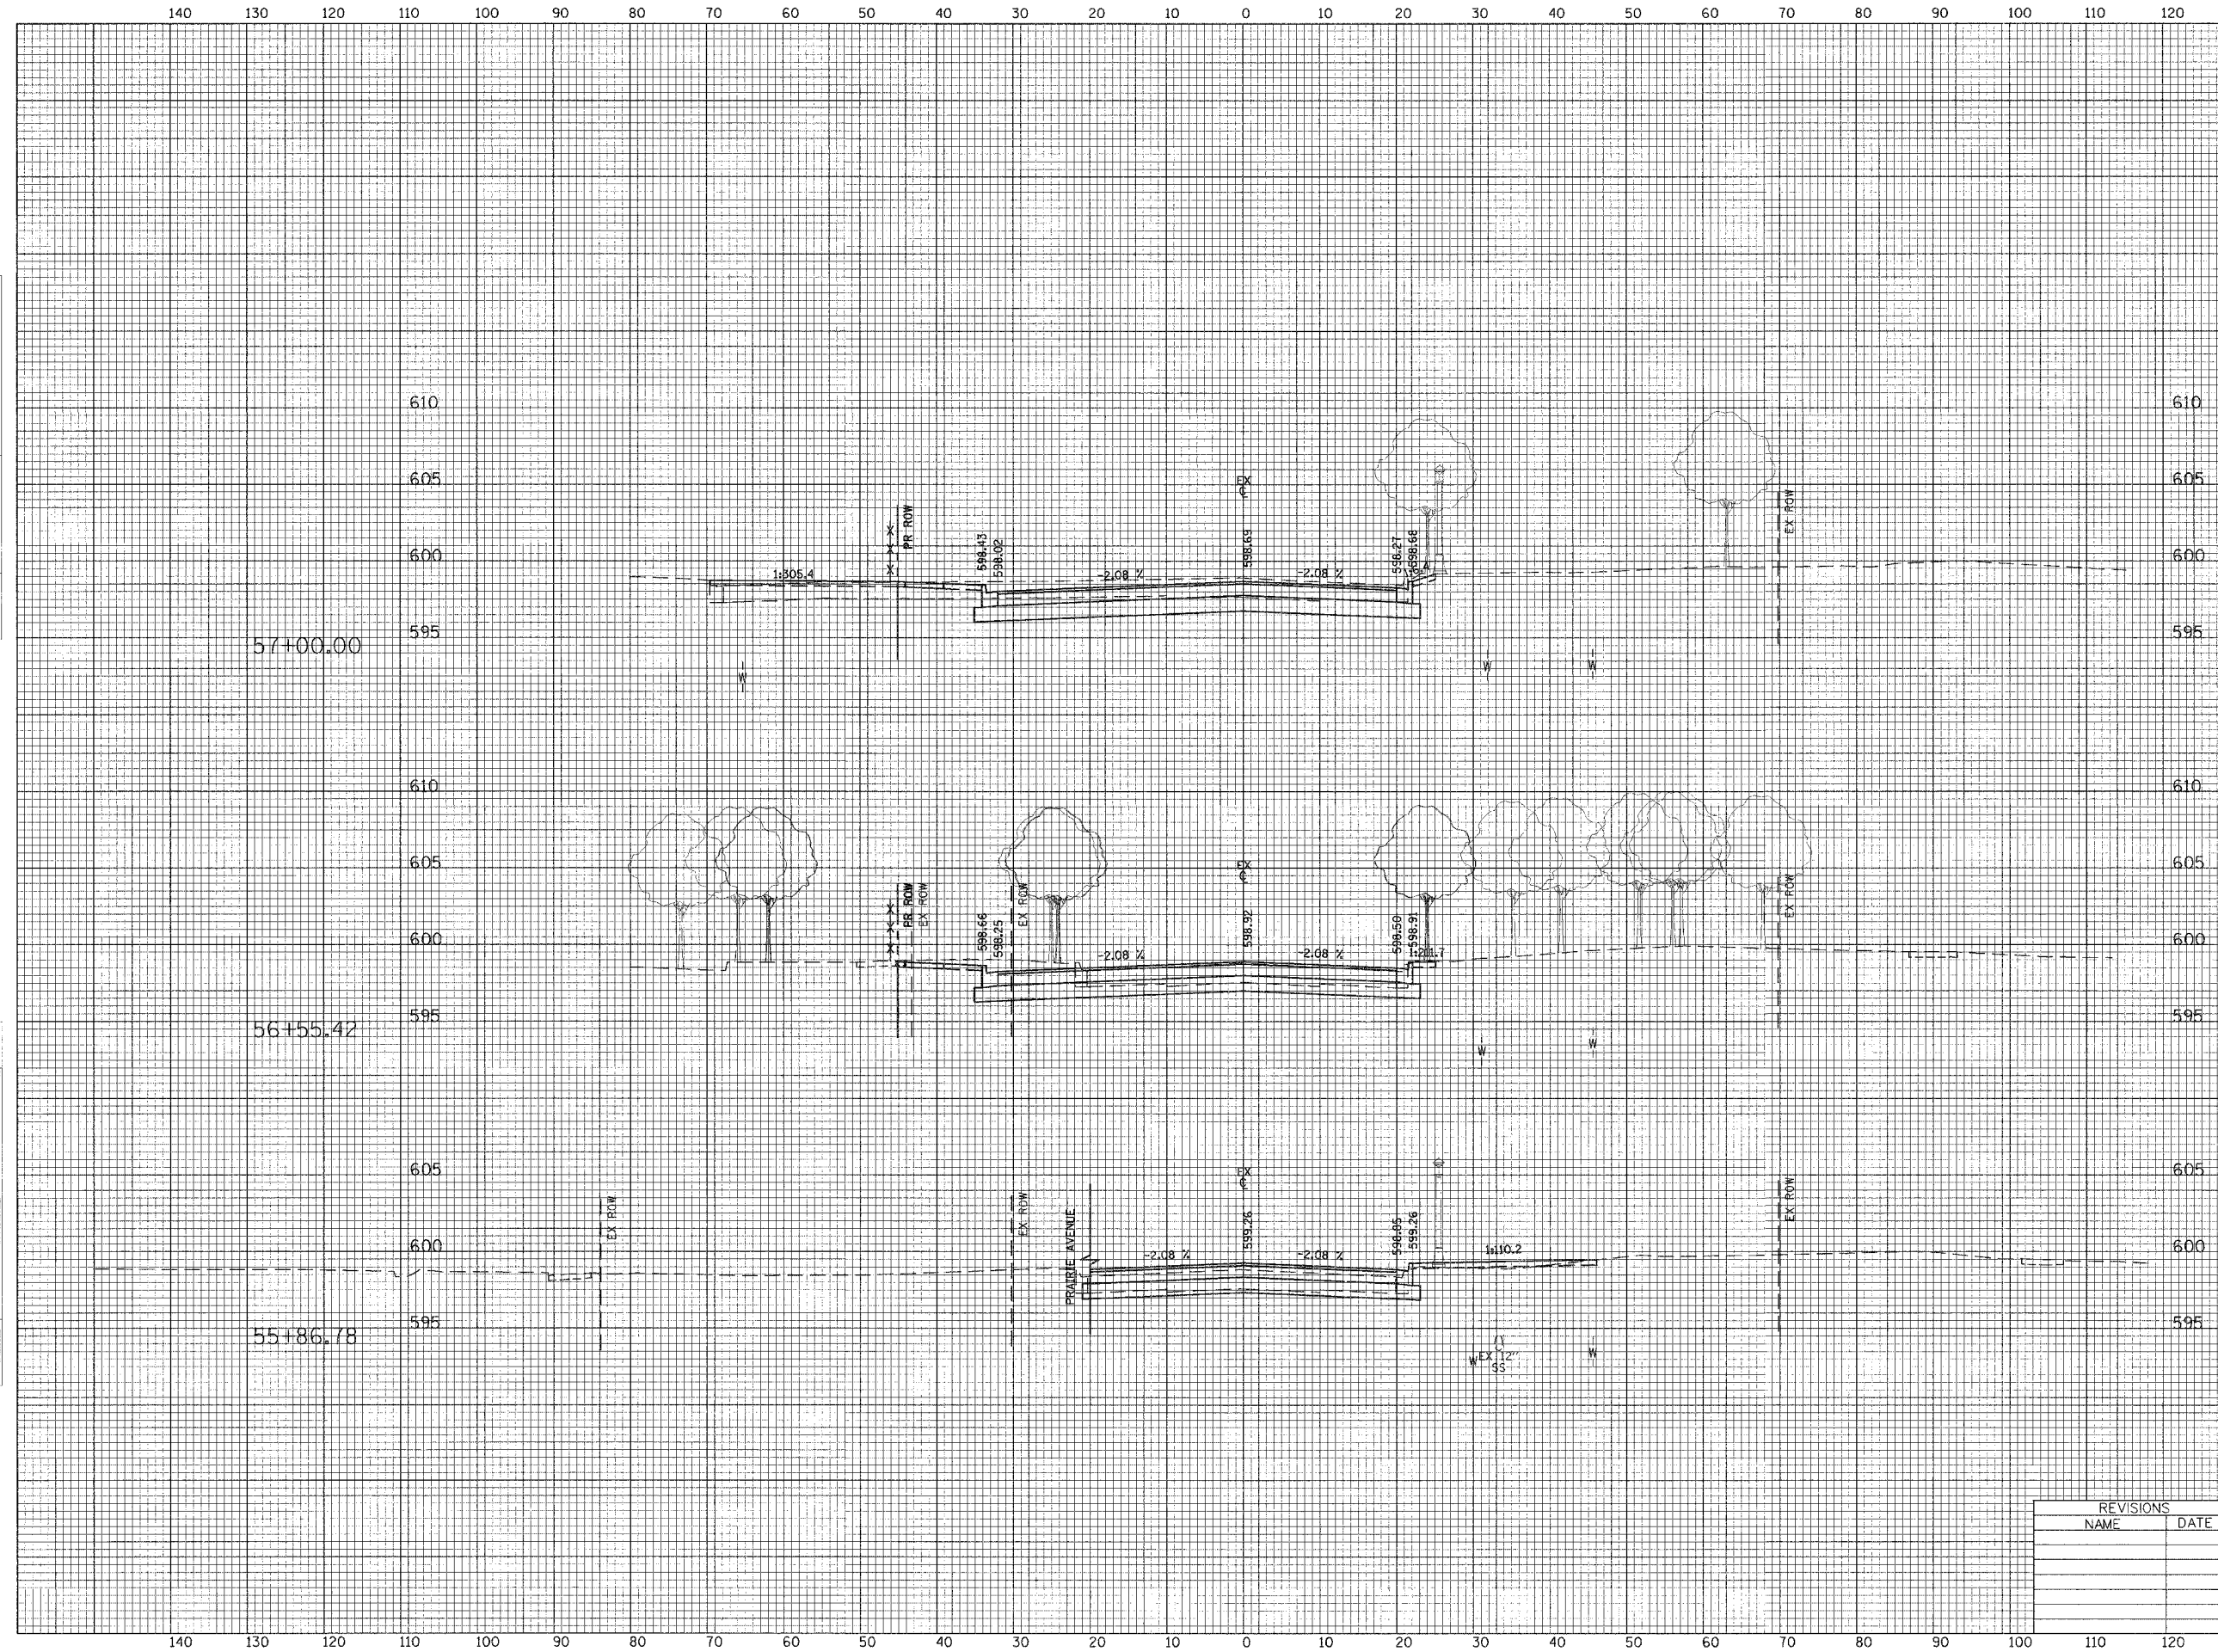

PVMT REM = 72.8 SF
 CUT = 66.2 SF
 FILL = 0.1 SF

PVMT REM = 50.9 SF
 CUT = 67.8 SF
 FILL = 0.0 SF


PVMT REM = 49.3 SF
 CUT = 17.2 SF
 FILL = 0.8 SF

ILLINOIS DEPARTMENT OF TRANSPORTATION
 CITY OF EVANSTON

CROSS SECTIONS

McCORMICK BOULEVARD

REVISIONS	
NAME	DATE

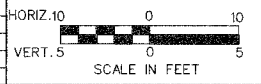

DATE 9/03/04
 DRAWN BY EDM
 CHECKED BY PAS