


FAJ RTE	SECTION	COUNTY	TOTAL SHEETS	SHEET NO
2832	00-00218-00-FP	COOK	108	99
STA 57+13.74		TO STA 58+00.00		
FED. ROAD DIST. NO. 1		ILLINOIS FED. AID PROJECT		

CONTRACT NO. 83773

DATE: _____
BY: _____
SUPERVISED: _____
SURVEY: _____
NOTE BOOK: _____
NO.: _____

DATE: _____
BY: _____
SUPERVISED: _____
SURVEY: _____
NOTE BOOK: _____
NO.: _____

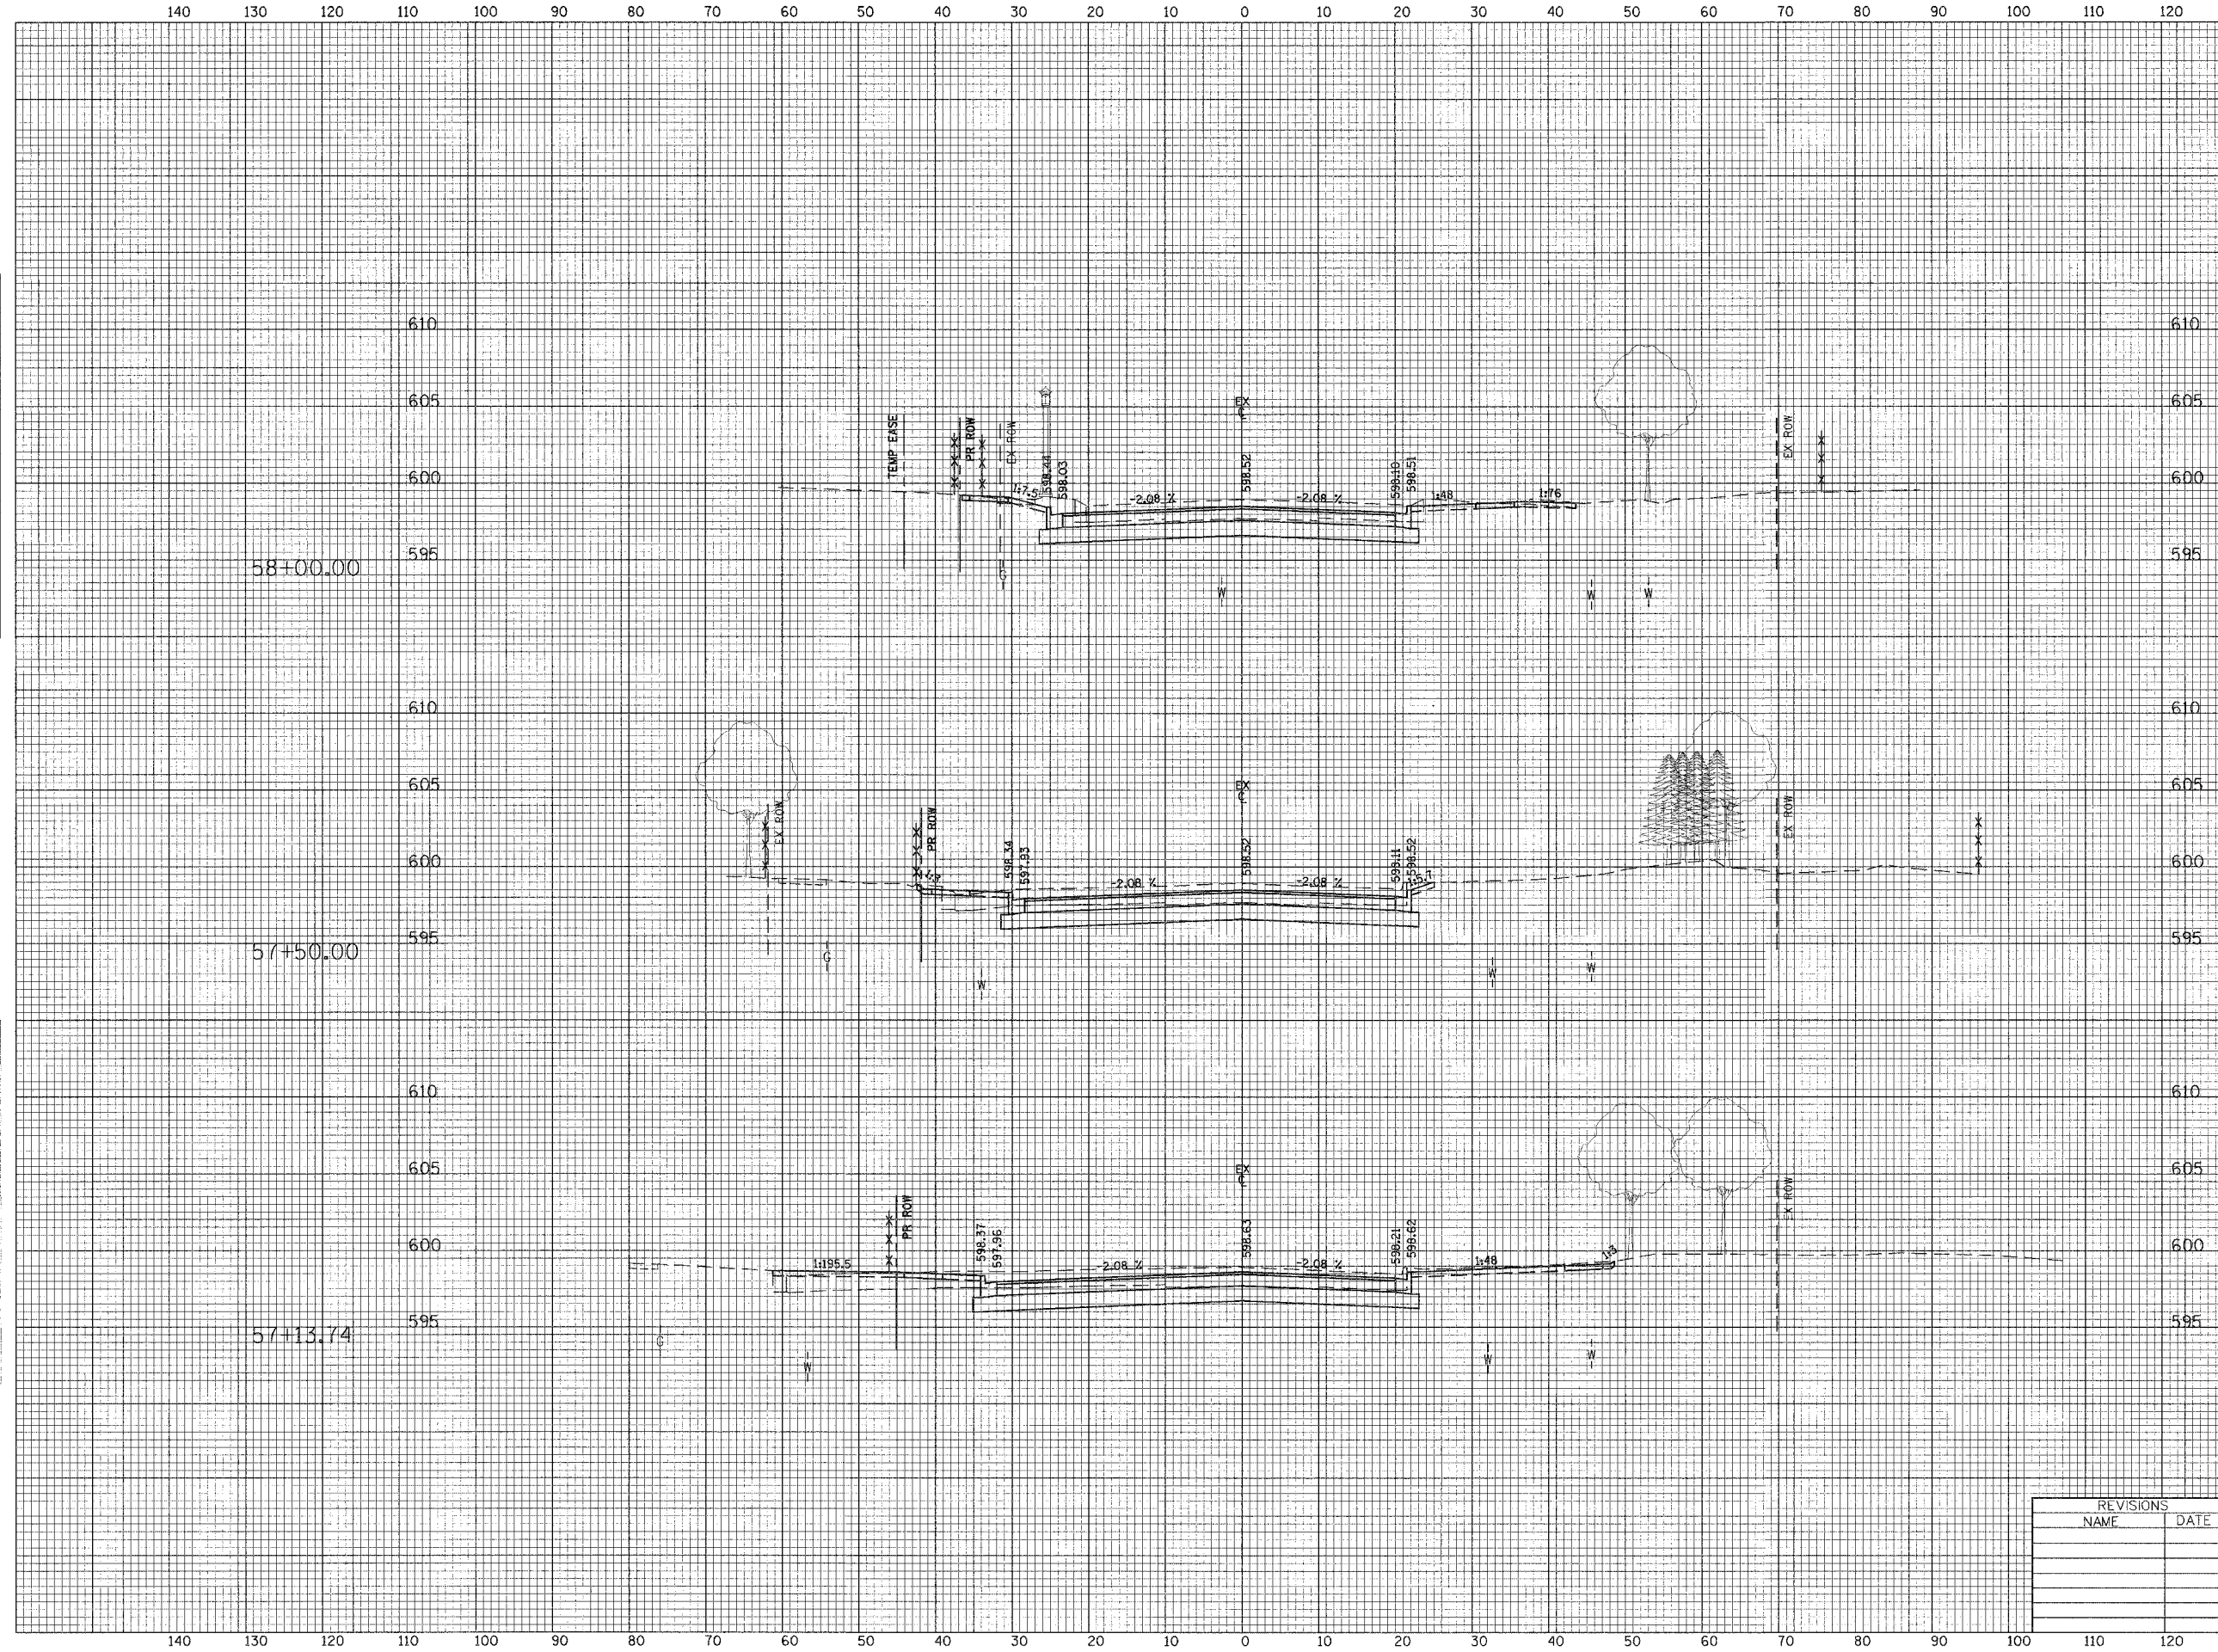

PVMT REM = 53.1 SF
CUT = 77.3 SF
FILL = 0.0 SF

PVMT REM = 62.1 SF
CUT = 72.0 SF
FILL = 0.0 SF

PVMT REM = 71.8 SF
CUT = 82.2 SF
FILL = 0.0 SF

REVISIONS	
NAME	DATE

ILLINOIS DEPARTMENT OF TRANSPORTATION
CITY OF EVANSTON

CROSS SECTIONS
McCORMICK BOULEVARD

HORIZ. 10' 0' 10'
VERT. 5' 0' 5'

SCALE IN FEET

DATE: 9/03/04
DRAWN BY: EDM
CHECKED BY: PAS