



F.A.P. RTE.	SECTION	COUNTY	TOTAL SHEETS	SHEET NO.
309	7HBR&7VBR	WHITESIDE	146	7
STA.		TO STA.		
FED. ROAD DIST. NO.		ILLINOIS FED. AID PROJECT		
CONTRACT #84883				

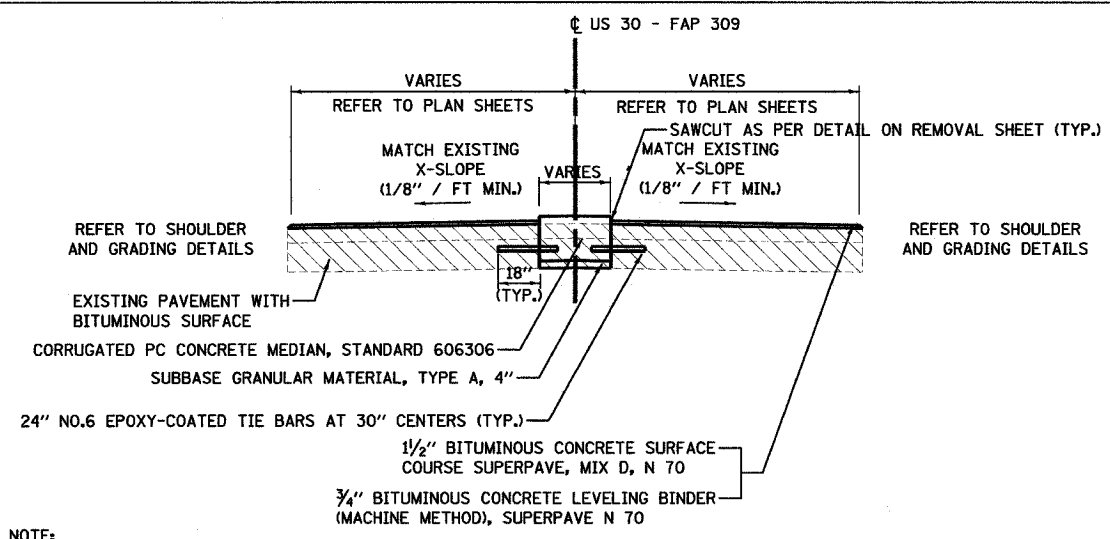

NOTE:  
 CORRUGATED MEDIAN LIMITS ARE:  
 US 30 STA. 55+00.00 TO STA. 55+52.00  
 US 30 STA. 60+32.00 TO STA. 61+32.00


**TYPICAL SECTION 'H'  
 FULL WIDTH OVERLAY**

US 30 STA. 55+00.00 TO US 30 STA. 55+55.50  
 US 30 STA. 60+28.50 TO US 30 STA. 70+50.00

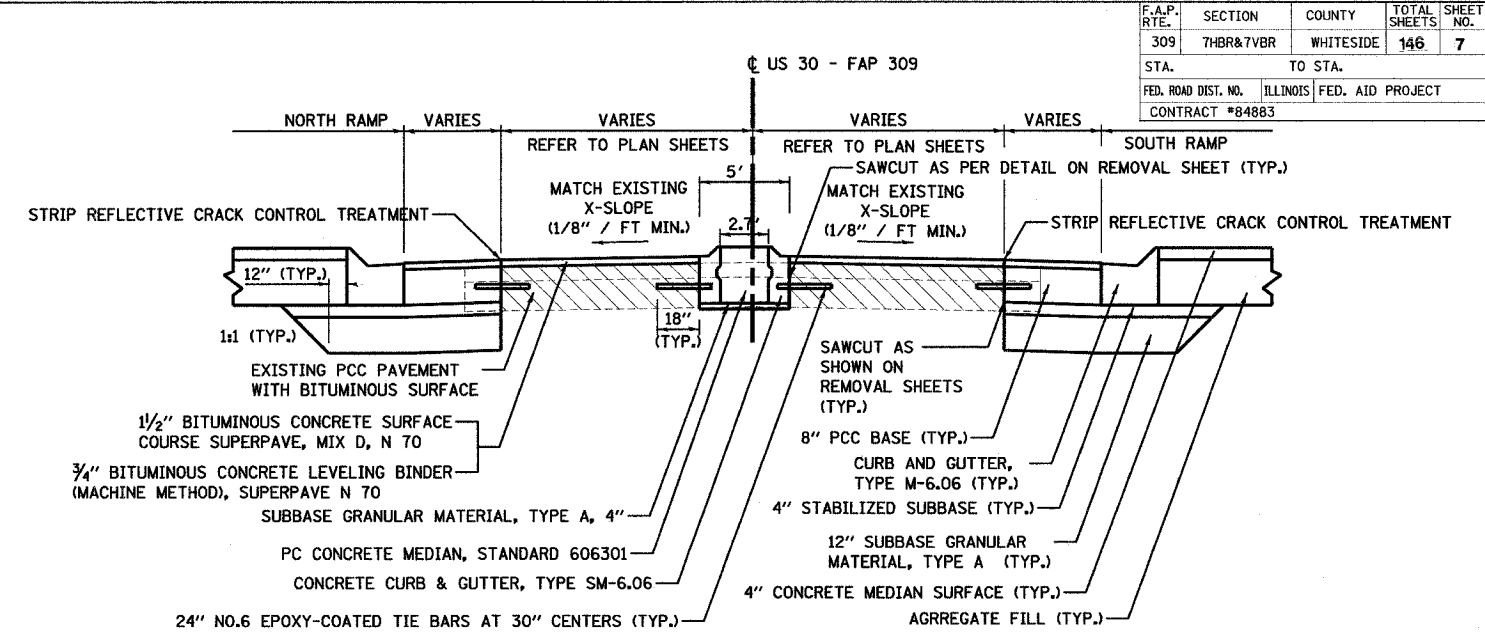


**TYPICAL SECTION 'J'  
 PARTIAL WIDTH OVERLAY  
 AT RAMP INTERSECTION w/ ISLAND**

US 30 STA. 57+15.37 LT. TO US 30 STA. 57+63.89 LT.  
 US 30 STA. 56+76.16 RT. TO US 30 STA. 57+45.09 RT.

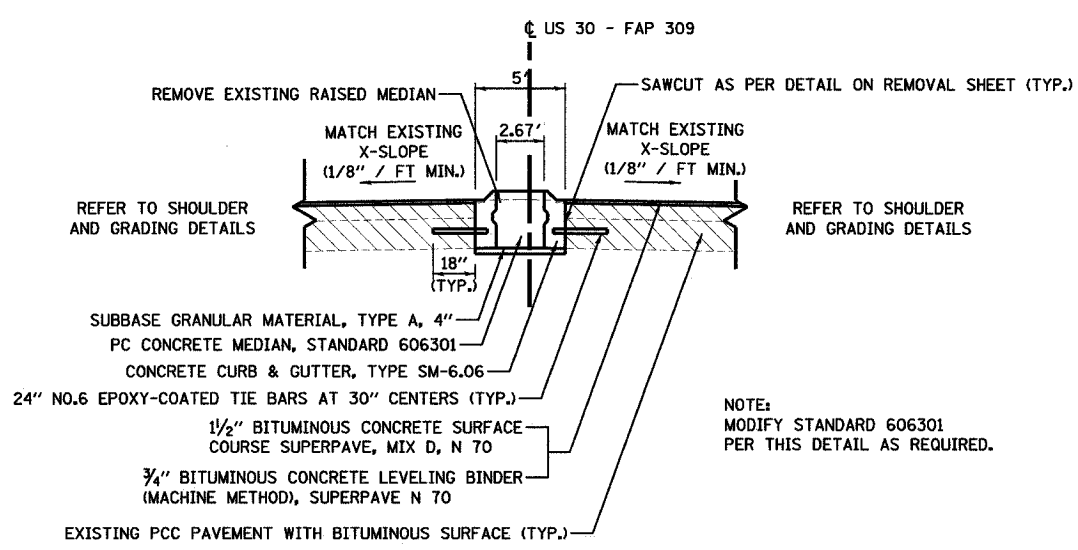

**TYPICAL SECTION 'I'  
 OVERLAY w/ RAISED MEDIAN**

US 30 STA. 55+55.50 RT. TO US 30 STA. 55+90.21 RT.  
 US 30 STA. 58+67.63 RT. TO US 30 STA. 60+28.50 RT.  
 US 30 STA. 55+55.50 LT. TO US 30 STA. 55+76.08 LT.  
 US 30 STA. 58+35.54 LT. TO US 30 STA. 60+28.50 LT.

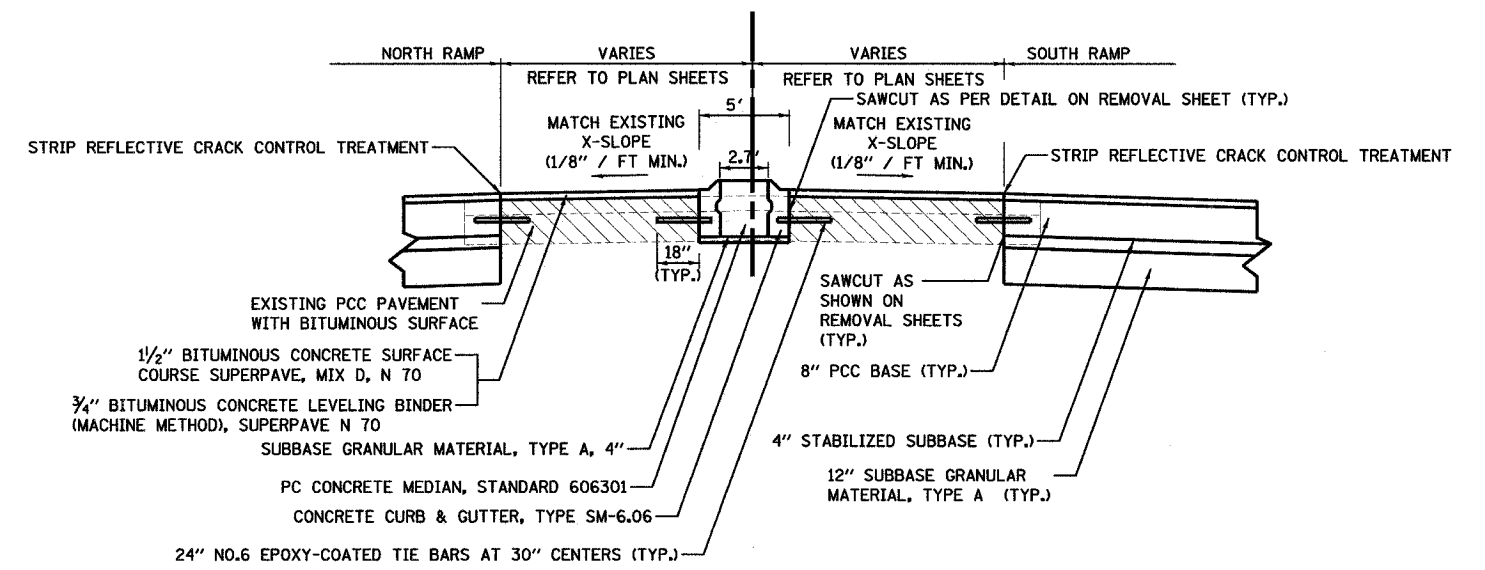

**TYPICAL SECTION 'K'  
 PARTIAL WIDTH OVERLAY  
 AT RAMP INTERSECTION**

US 30 STA. 55+90.21 RT. TO US 30 STA. 56+76.16 RT.  
 US 30 STA. 57+45.09 RT. TO US 30 STA. 58+67.63 RT.  
 US 30 STA. 55+76.08 LT. TO US 30 STA. 57+15.37 LT.  
 US 30 STA. 57+63.89 LT. TO US 30 STA. 58+35.54 LT.



NOTE: WEIGHT OF BITUMINOUS MATERIAL = 112 LBS/SQYD/IN

REVISIONS	
NAME	DATE

ILLINOIS DEPARTMENT OF TRANSPORTATION  
**TYPICAL SECTIONS**  
 SCALE: VERT.    DRAWN BY SWEET  
           HORIZ.    DATE 08/25/2005    CHECKED BY ZELINSKAS